


STATE OF ILLINOIS
DEPARTMENT OF TRANSPORTATION



NORTH ABUTMENT PLAN

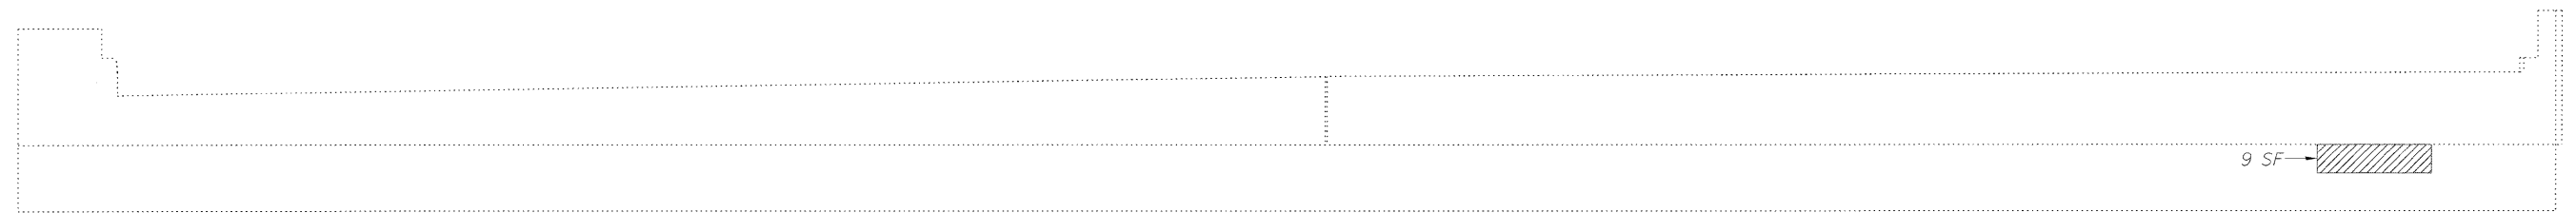

NORTH ABUTMENT ELEVATION
(Looking North)

Note:
Repair of the existing abutments shall include but may not be limited to the areas shown. The actual areas to be repaired will be determined by the Engineer at the time of construction.

BILL OF MATERIAL


Item	Unit	Total
Structural Repair of Concrete (Depth equal to or less than 5 in.)	Sq. Ft.	21

LEGEND

 Structural Repair of Concrete (Depth equal to or less than 5")

sf Square Feet

ABUTMENT REPAIR
STRUCTURE NO. 016-0378

 LIN ENGINEERING, LTD. Consulting Engineers Chatham, Illinois	SHEET NO. 6	F.A.I. RTE.	SECTION	COUNTY	TOTAL SHEETS	SHEET NO.	
	6 SHEETS	290	(531-3.1,0305-302K)RS-5	COOK	314	251	
<small>Designed By: KHH Checked By: MTH Drawn By: KHH Date: 12/2009 File: 016-0378.dgn</small>		FED. ROAD DIST. NO. _ ILLINOIS FED. AID PROJECT				CONTRACT NO. 60138	