



PLAN	SURVEYED	BY	DATE
	PLANNED		
	NOTED		
	CHECKED		
	NO. OF WAY CHECKED		
	CADD FILE NAME		
	NO.		

PROFILE	SURVEYED	BY	DATE
	PLANNED		
	NOTED		
	CHECKED		
	NO. OF WAY CHECKED		
	STRUCTURE NOTATIONS CHK'D		
	NO.		

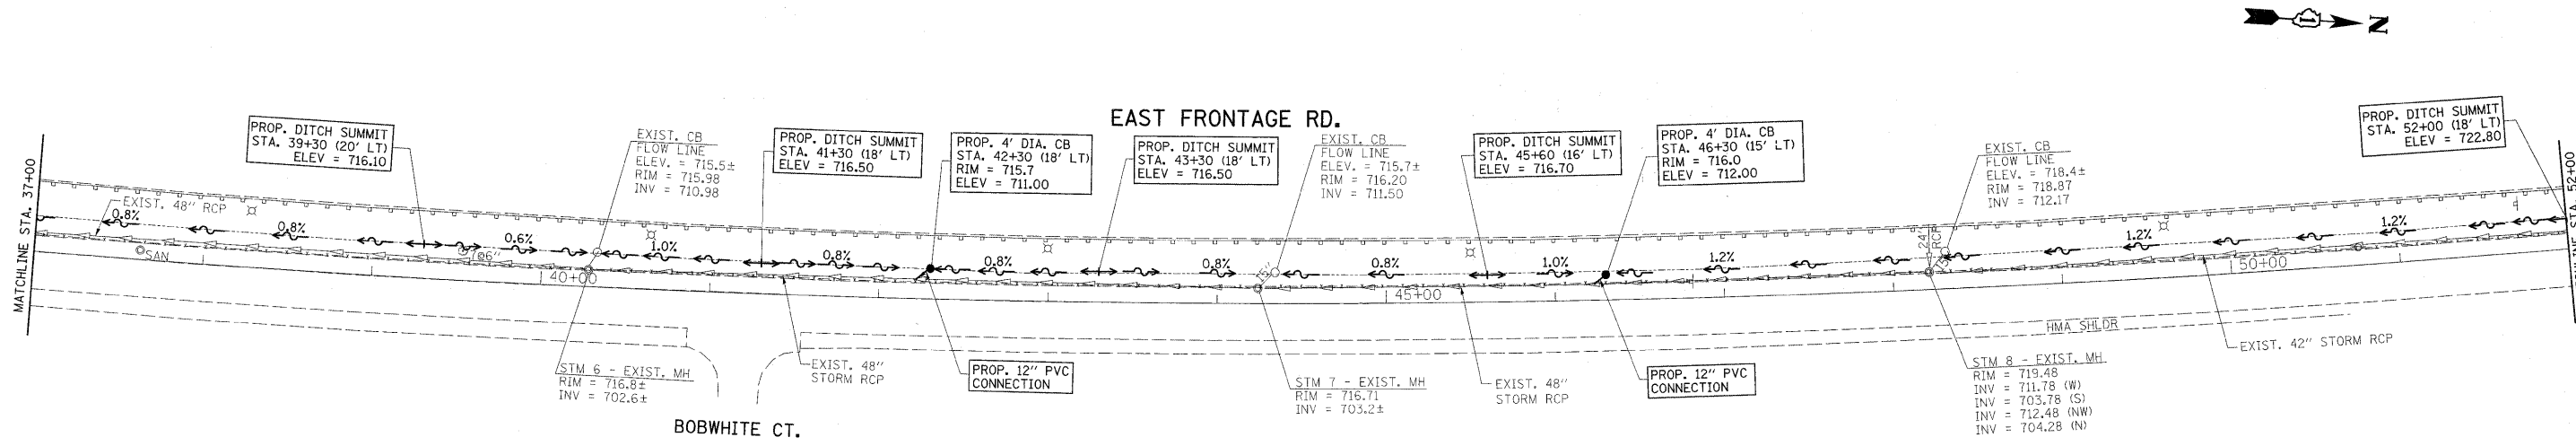

PROPOSED DITCH REGRADING
STA. 22+40 TO STA. 31+20
REMOVE & REPLACE C.L. FENCE

PROPOSED DITCH REGRADING
STA. 31+80 TO STA. 37+00
REMOVE & REPLACE C.L. FENCE

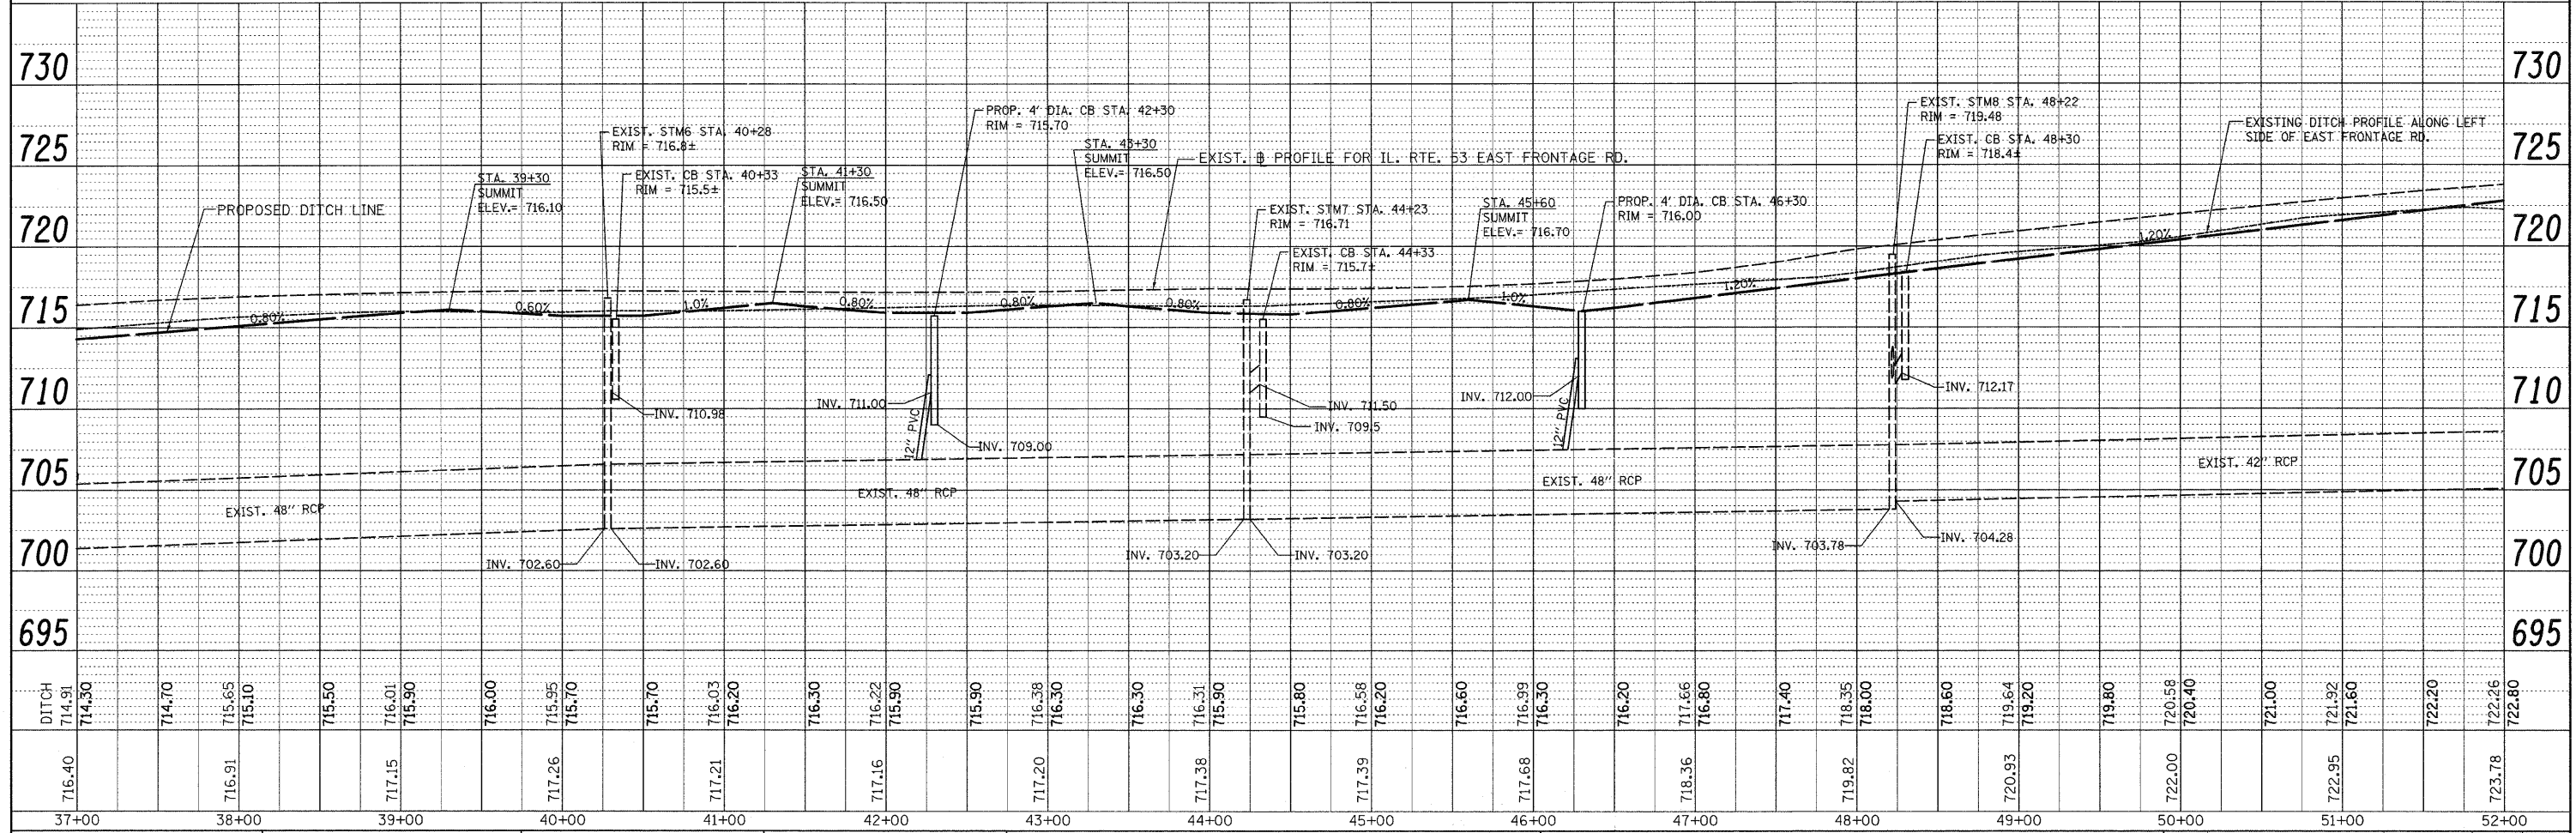

FILE NAME =	USER NAME = beaurd	DESIGNED -	REVISED -	STATE OF ILLINOIS DEPARTMENT OF TRANSPORTATION	ROADWAY PLAN IL. RTE. 53 EAST FRONTAGE RD.	F.A.I. RTE.	SECTION	COUNTY	TOTAL SHEETS	SHEET NO.	
at:\pw_work\pwwork\beaurd\144628\199103	IL53-sht-d-ain.dgn	DRAWN -	REVISED -			290	(531-3.1, 0305-302K)	RS-5	COOK	314	245
PLOT SCALE = 50.0000' / 1" IN.	CHECKED -	REVISED -	REVISED -			CONTRACT NO. 60138					
PLOT DATE = 2/9/2010	DATE -	REVISED -	REVISED -			ILLINOIS FED. AID PROJECT					
				SCALE: 1"=50'		SHEET NO. OF SHEETS		STA. TO STA.			