
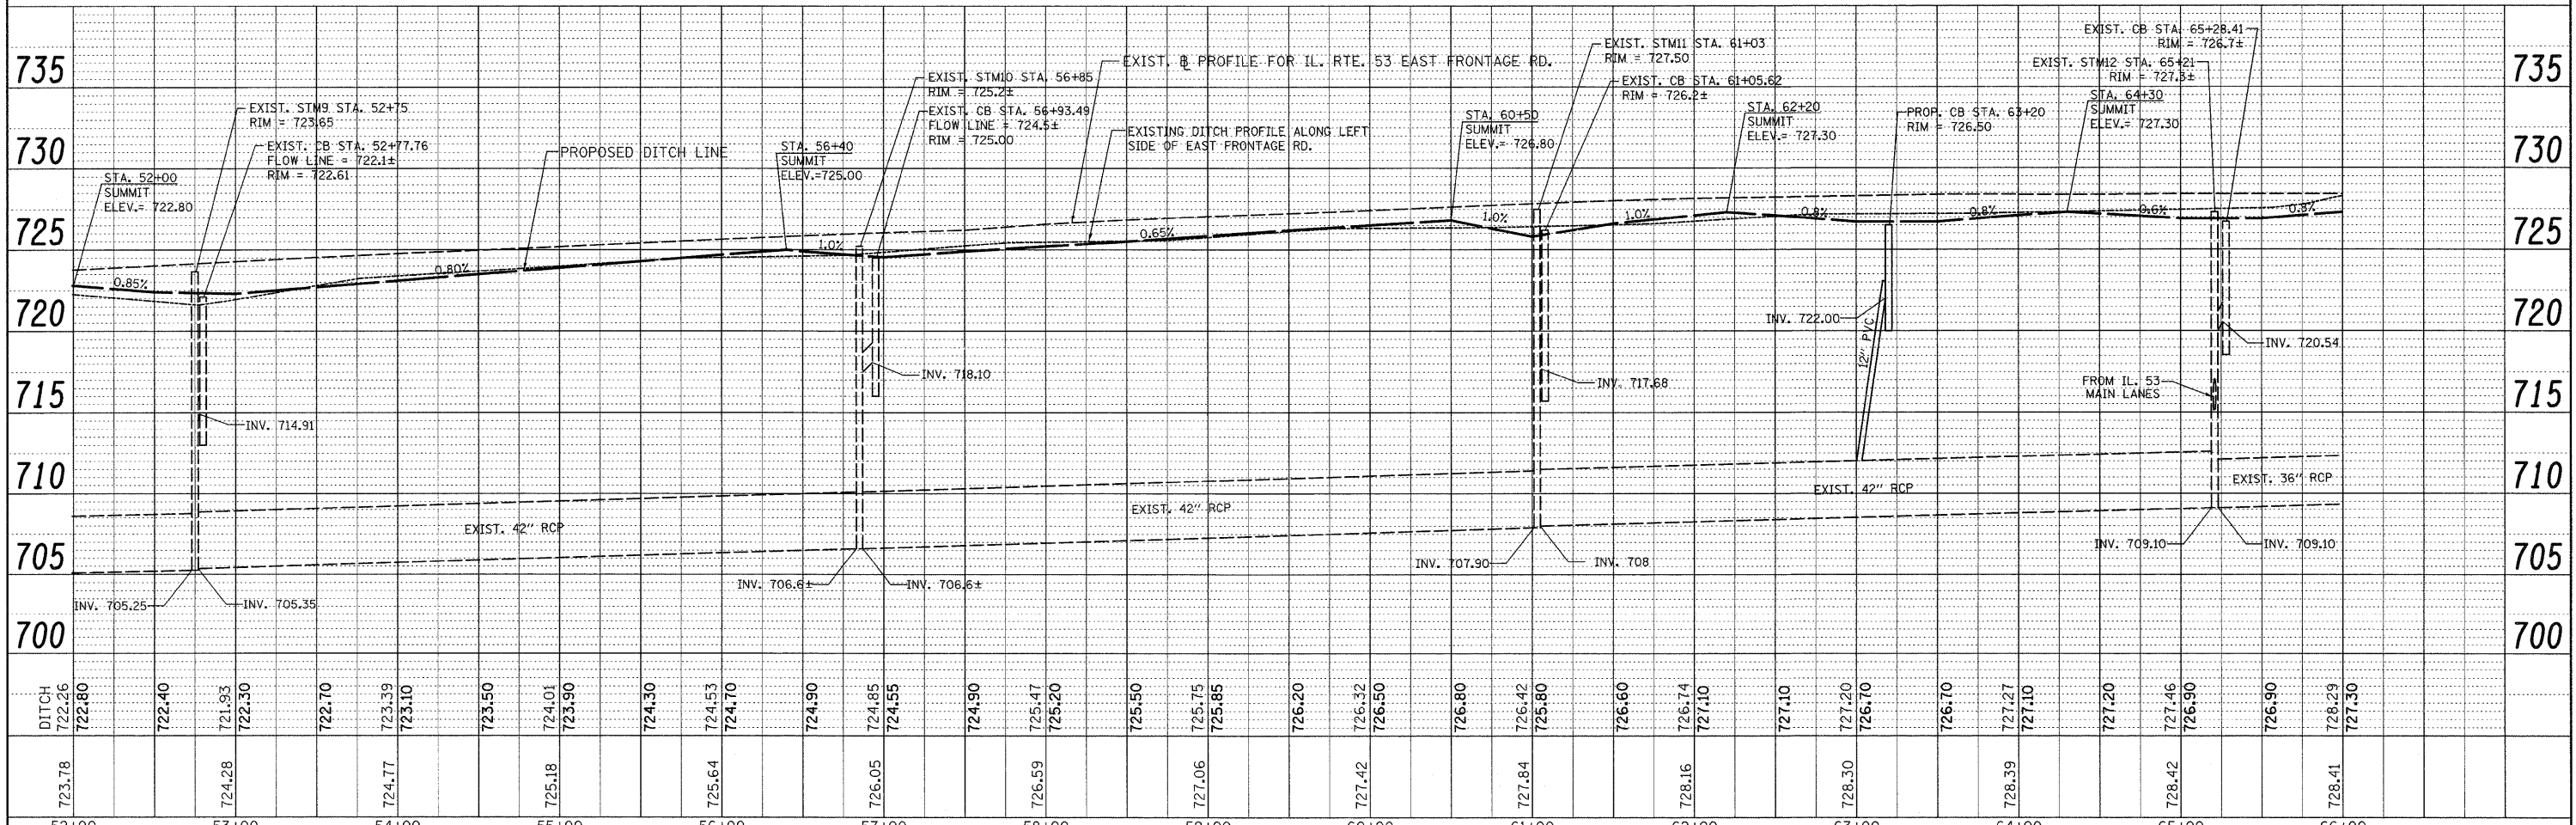


PLAN	SURVEYED	DATE
	PLOTTED	
	CHECKED	
	BY	
	NO.	
	FILE NAME	

PROFILE	SURVEYED	DATE
	PLOTTED	
	CHECKED	
	BY	
	NO.	
	FILE NAME	

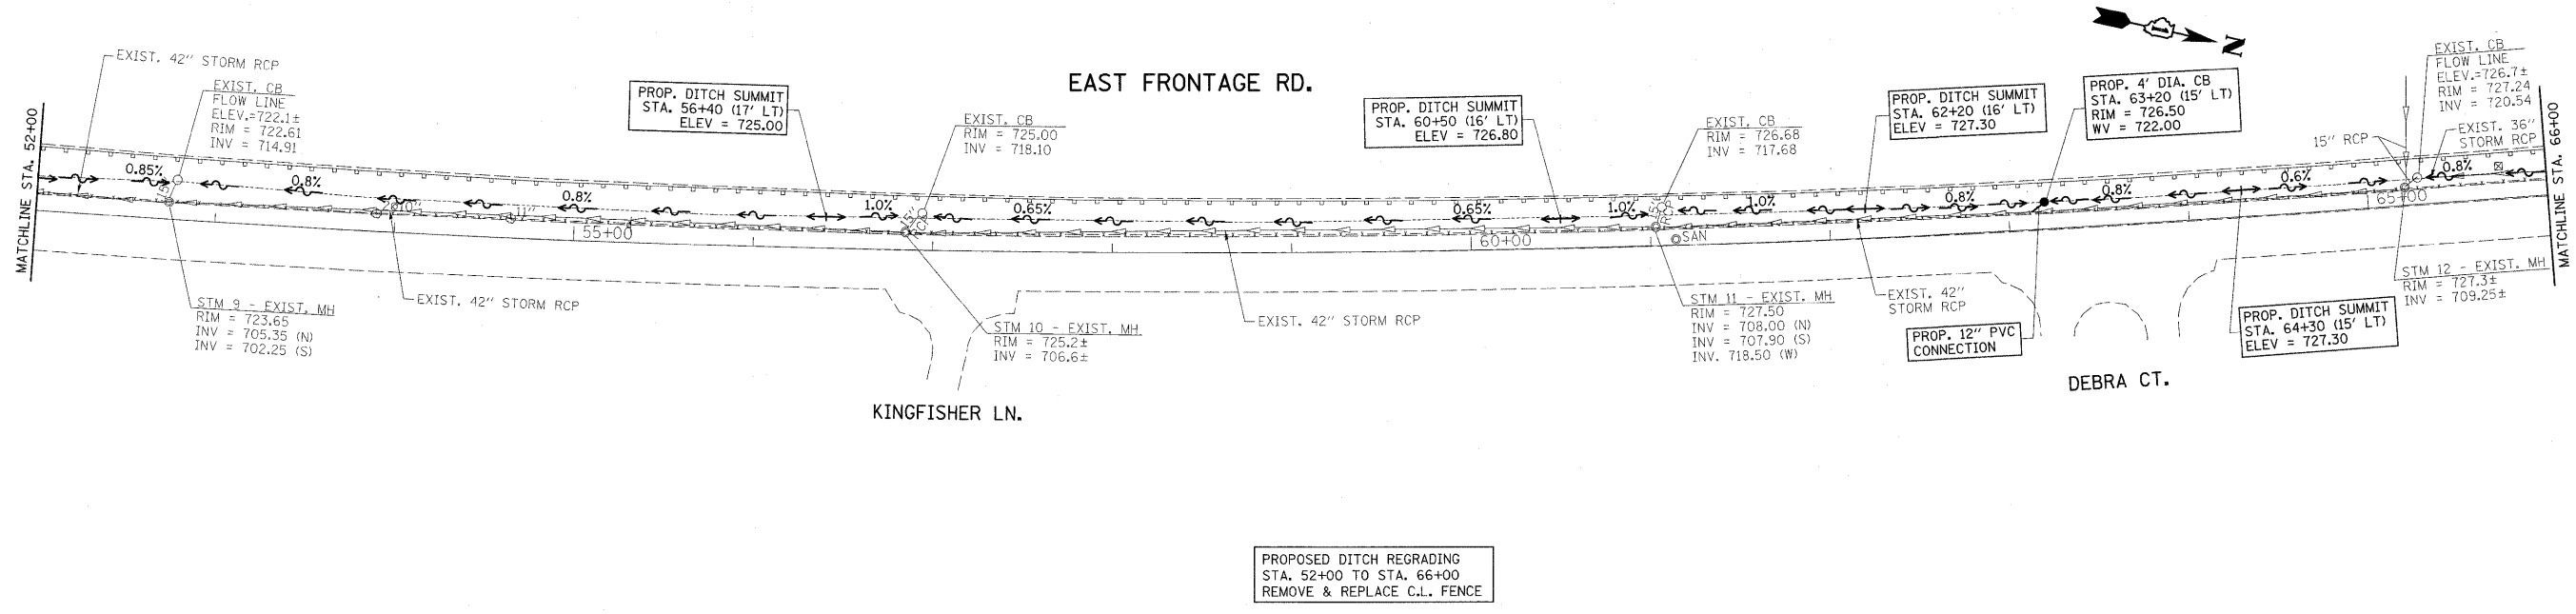

FILE NAME =	USER NAME = bauerdl	DESIGNED -	REVISED -	<b>STATE OF ILLINOIS</b> <b>DEPARTMENT OF TRANSPORTATION</b>	<b>ROADWAY PLAN</b> <b>IL. RTE. 53 EAST FRONTAGE RD.</b>		F.A.I. RTE.	SECTION	COUNTY	TOTAL SHEETS	SHEET NO.
ci:\pw_work\pwidot\bauerdl\00144688\191910	IL53-shd-drain.vdgn	DRAWN -	REVISED -		290	(531-3.1, 0305-302K) RS-5	COOK	314	266		
	PLOT SCALE = 50.0000' / IN.	CHECKED -	REVISED -		CONTRACT NO. 60138						
	PLOT DATE = 2/9/2018	DATE -	REVISED -		ILLINOIS FED. AID PROJECT						
				SCALE: 1"=50'	SHEET NO. OF SHEETS	STA. TO STA.					