
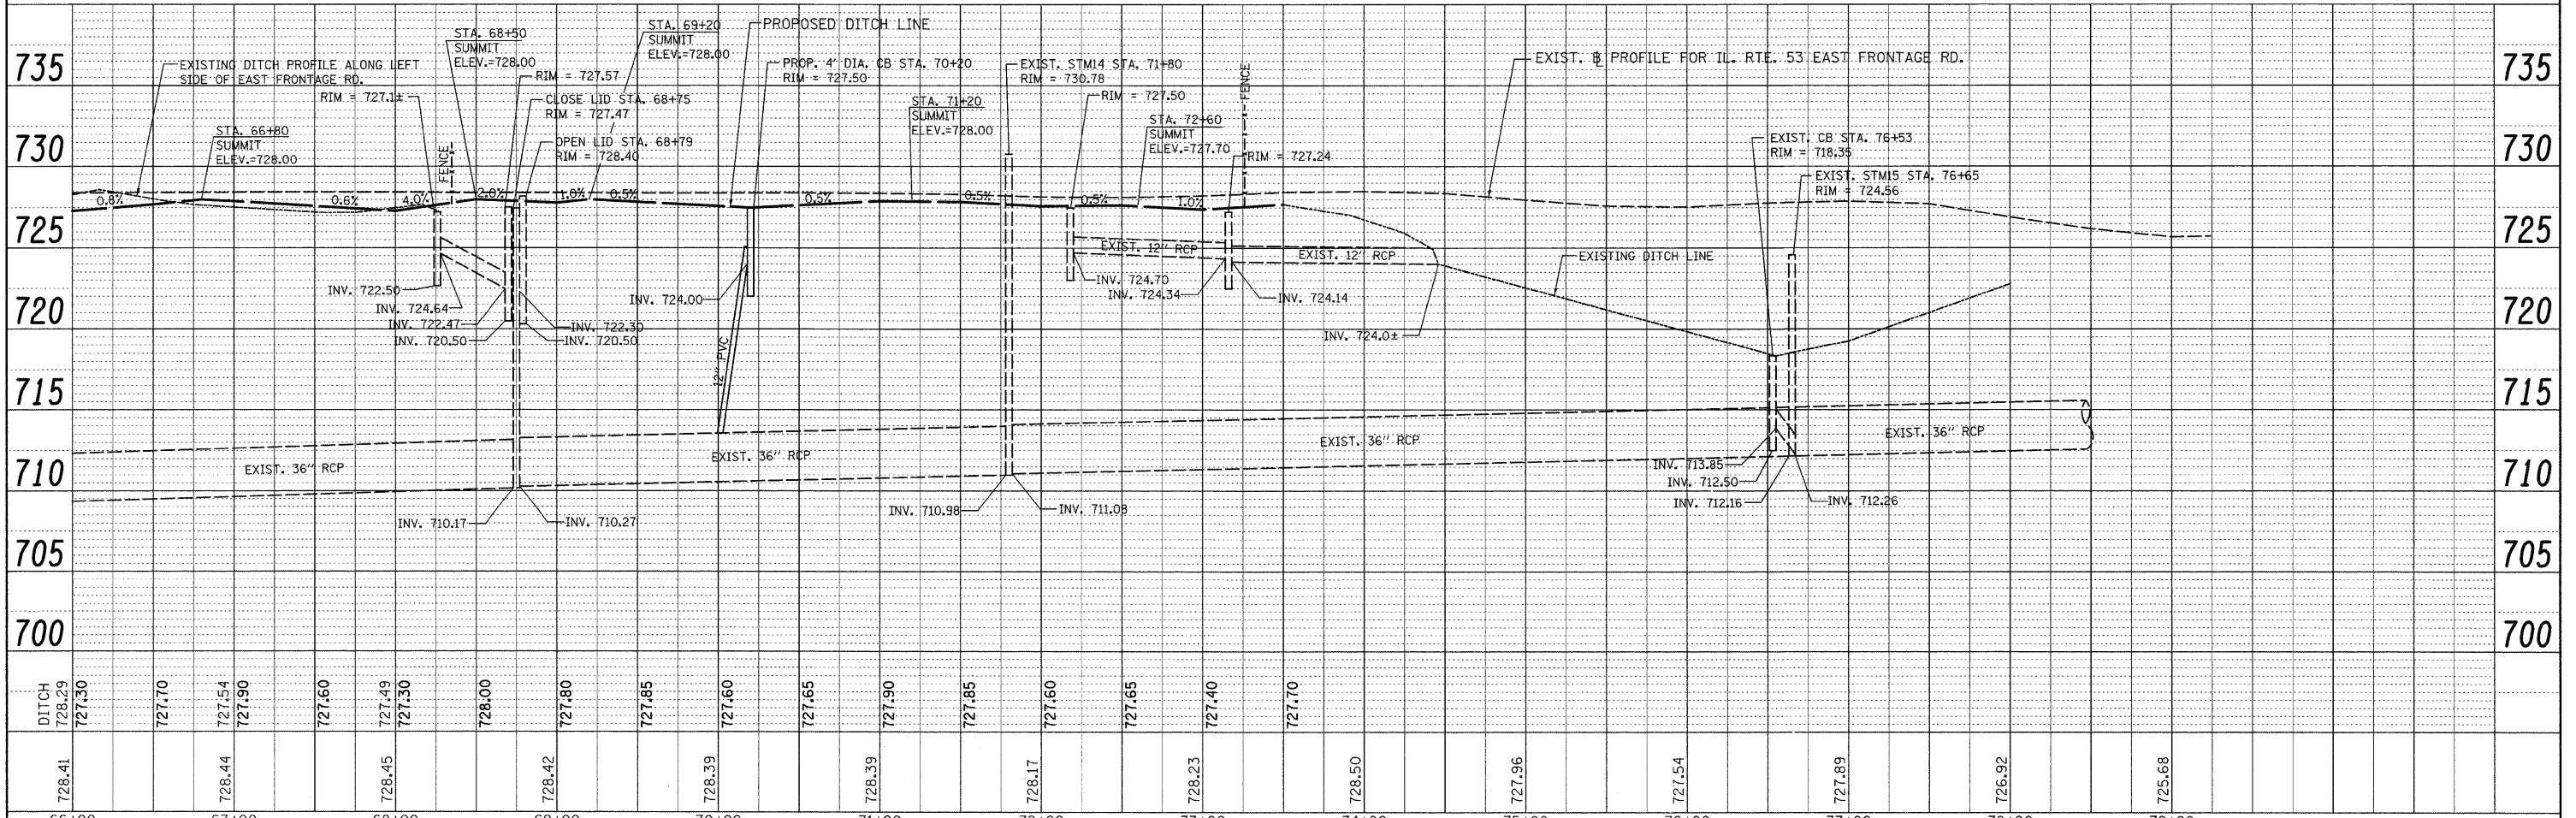


PLAN	SURVEYED	BY	DATE
NOTE BOOK	PLANNED		
NO.	NO.		
	CHECKED		
	BY		
	DATE		
	NO.		
	FILE NAME		

PROFILE	SURVEYED	BY	DATE
NOTE BOOK	PLANNED		
NO.	NO.		
	CHECKED		
	BY		
	DATE		
	NO.		
	FILE NAME		

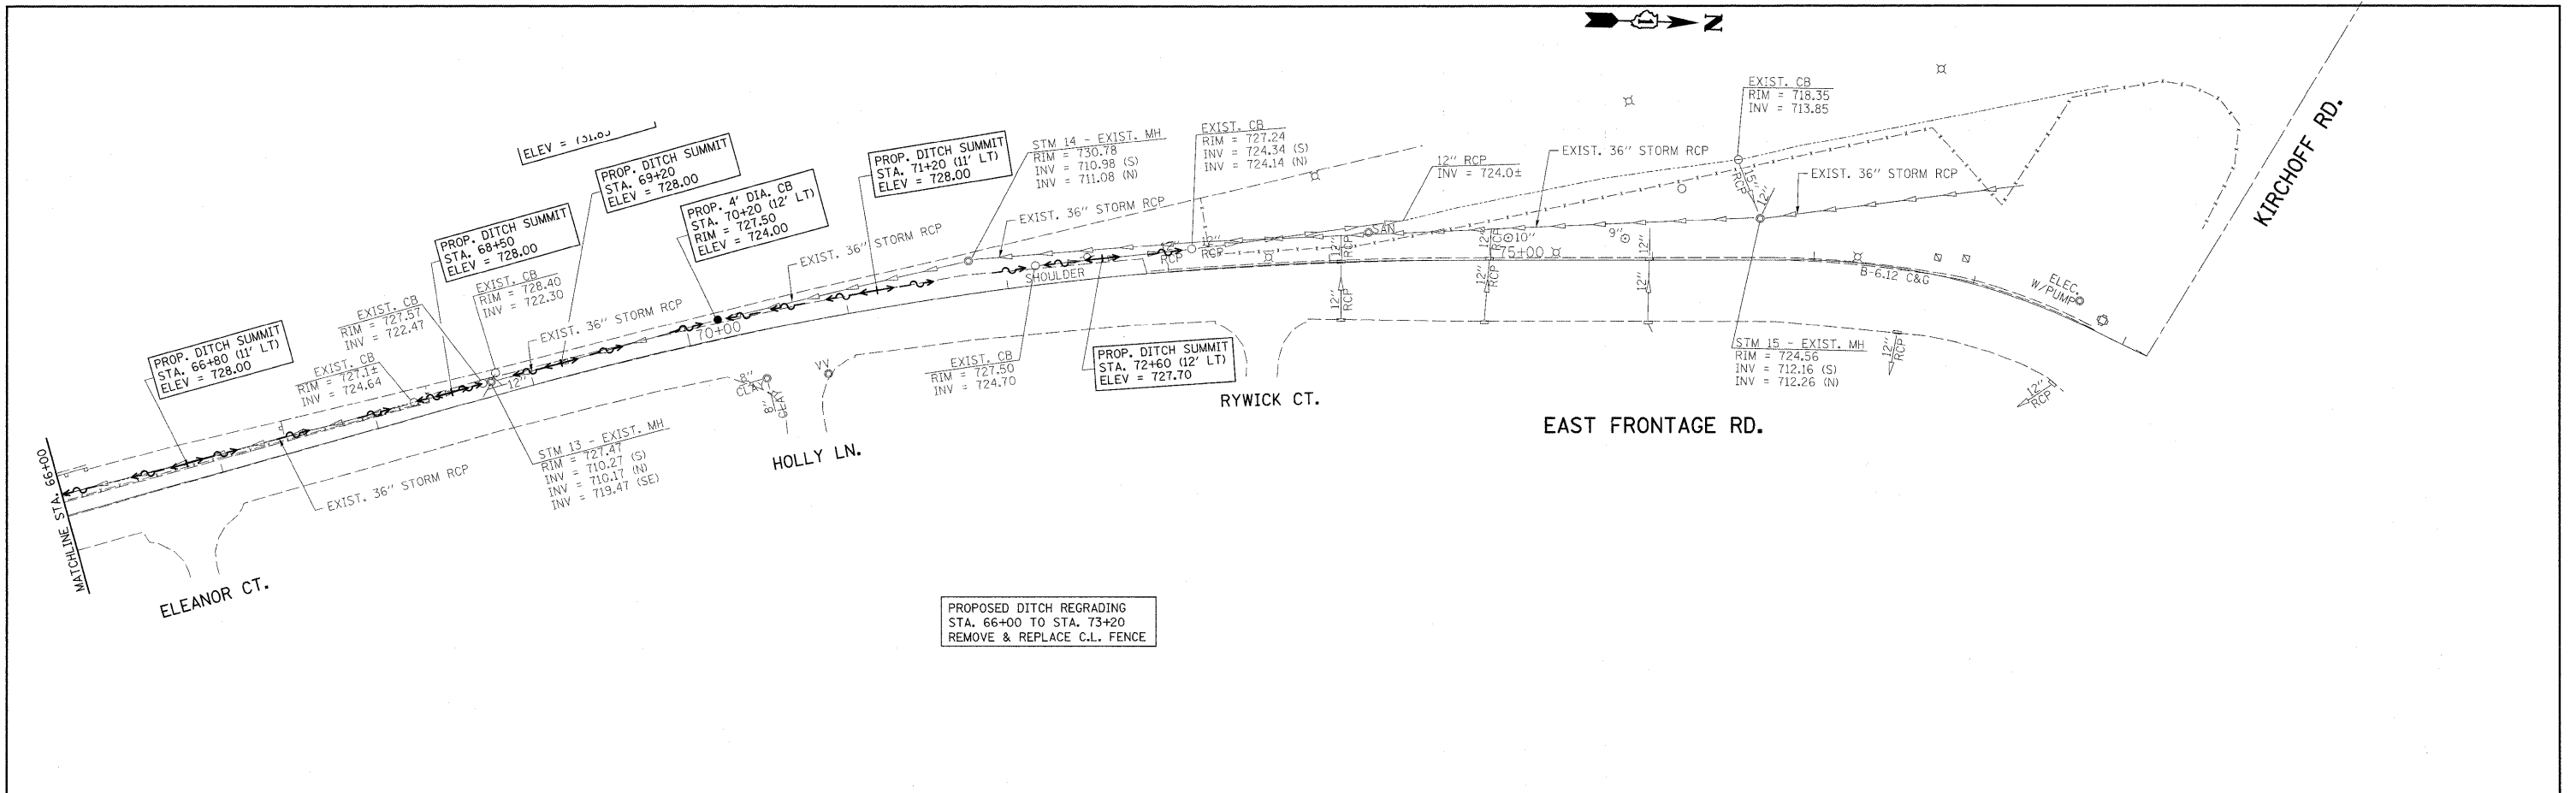

FILE NAME =	USER NAME = bauer-d	DESIGNED -	REVISED -	STATE OF ILLINOIS DEPARTMENT OF TRANSPORTATION	ROADWAY PLAN IL. RTE. 53 EAST FRONTAGE RD.	F.A.I. RTE.	SECTION	COUNTY	TOTAL SHEETS	SHEET NO.
cr:\pw\work\pww\d\baue\d\80144688\191918	IL53-ah-drain.dgn	DRAWN -	REVISED -			290	(531-3.1, 0305-302K) RS-5	COOK	314	267
PLOT SCALE = 50.0000' / IN.		CHECKED -	REVISED -			CONTRACT NO. 60138				
PLOT DATE = 2/9/2018		DATE -	REVISED -			ILLINOIS FED. AID PROJECT				
				SCALE: 1"=50'		SHEET NO. OF SHEETS		STA. TO STA.		