


TRAFFIC SIGNAL LEGEND

	PROPOSED	EXISTING
DETECTOR LOOP		
SIGNAL HEAD		
G.S. CONDUIT IN TRENCH OR PUSHED		
SIGNAL HEAD WITH BACKPLATE		
RACEWAY FOR MAGNETIC DETECTOR, TYPE I OR II		
VEHICLE DETECTOR, NON-COMPENSATED MAGNETIC TYPE		

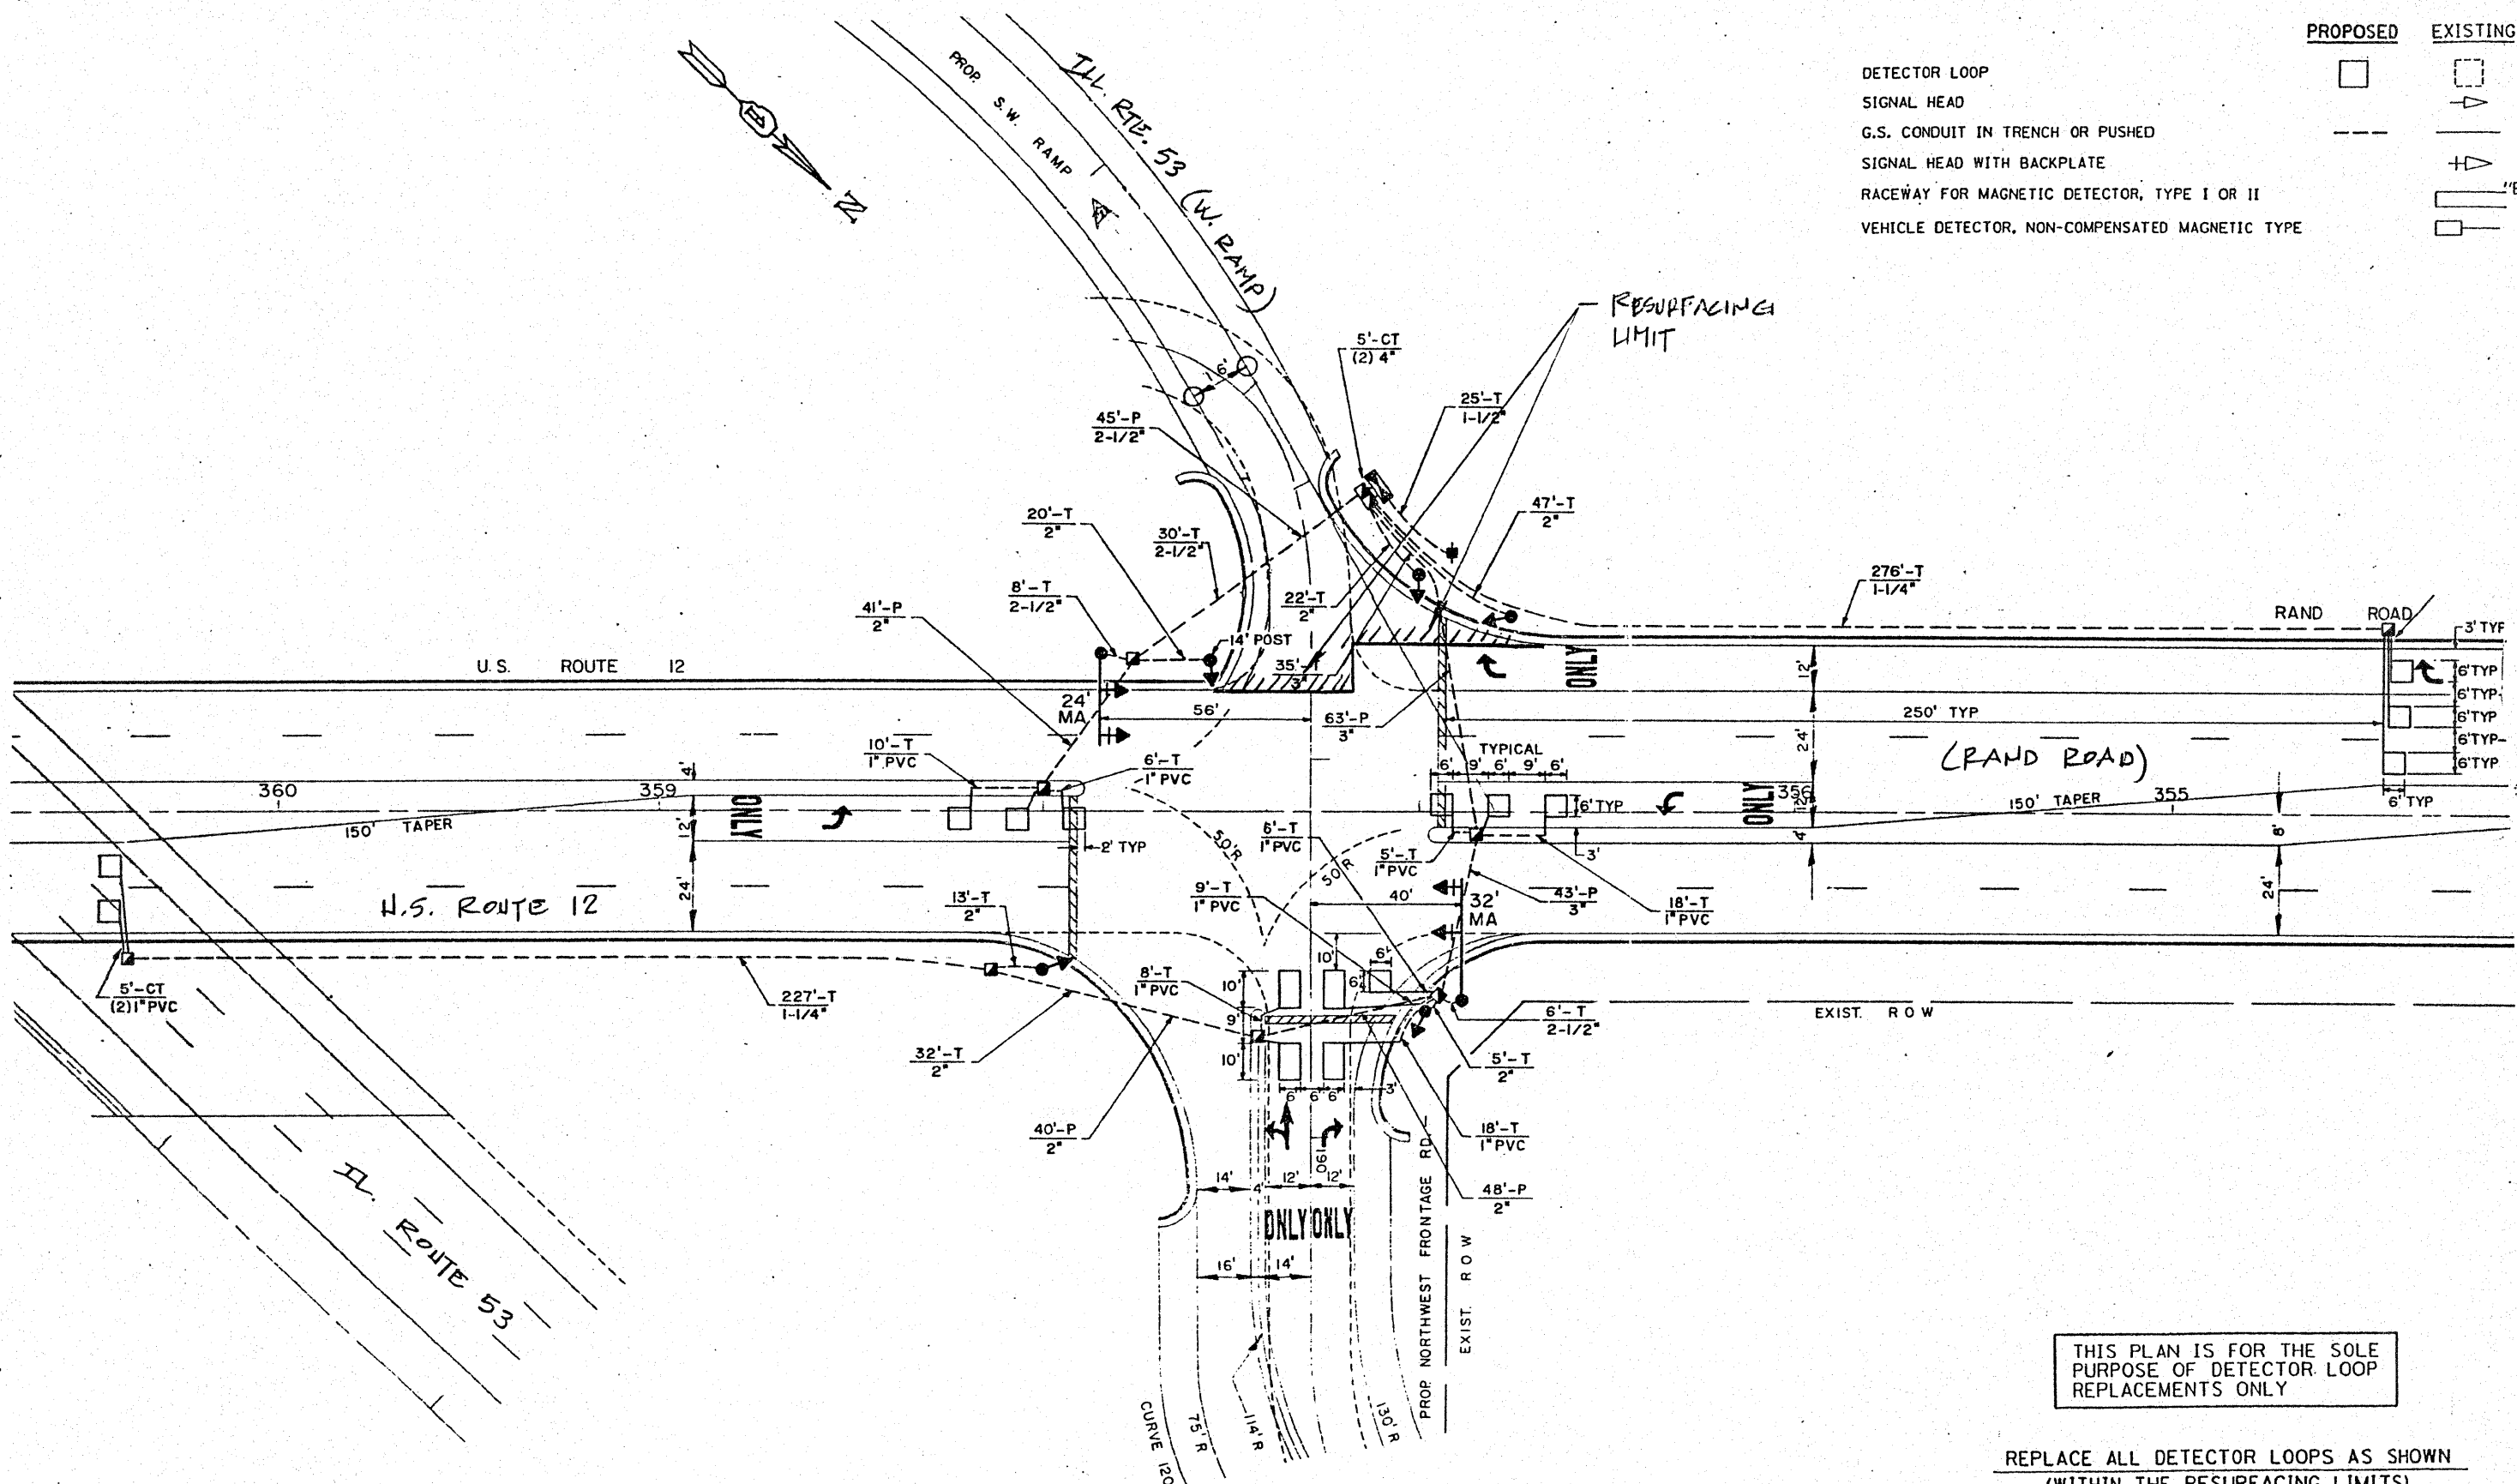

THIS PLAN IS FOR THE SOLE PURPOSE OF DETECTOR LOOP REPLACEMENTS ONLY

REPLACE ALL DETECTOR LOOPS AS SHOWN (WITHIN THE RESURFACING LIMITS)

CODE	QUANTITY	UNIT	ITEM
88600600	-0-	FOOT	DETECTOR LOOP, REPLACEMENT

FILE NAME *	USER NAME * konthaphixybc	DESIGNED - BCK	REVISED -
cl:\pwork\FWID01\KANTHAPHIXYBC\01126	tr of sic.legend.v7.dgn	DRAWN - BCK	REVISED -
	PLOT SCALE * 3/4" = 1' IN.	CHECKED - DAD	REVISED -
	PLOT DATE * 4/2/2009	DATE	REVISED -

STATE OF ILLINOIS  
DEPARTMENT OF TRANSPORTATION

DISTRICT ONE - DETECTOR LOOP REPLACEMENT  
ILL. ROUTE 53 (W. RAMP) @ U.S. ROUTE 12

F.A.S. RTE.	SECTION	COUNTY	TOTAL SHEETS	SHEET NO.
270	(531-3,1,0305-2024)RS-5	COOK	314	273
CONTRACT NO.				

SCALE: NONE SHEET NO. OF SHEETS STA. TO STA. FED. ROAD DIST. NO. ILLINOIS FED. AID PROJECT