



60138

F.A.I. RTE.	SECTION	COUNTY	TOTAL SHEETS	SHEET NO.
290	53+250	COOK	314	276
STA. 53+250	TO STA. 53+600			
FED. ROAD DIST. NO.	ILLINOIS	FED. AID PROJECT		
	TRF-17 of 30			

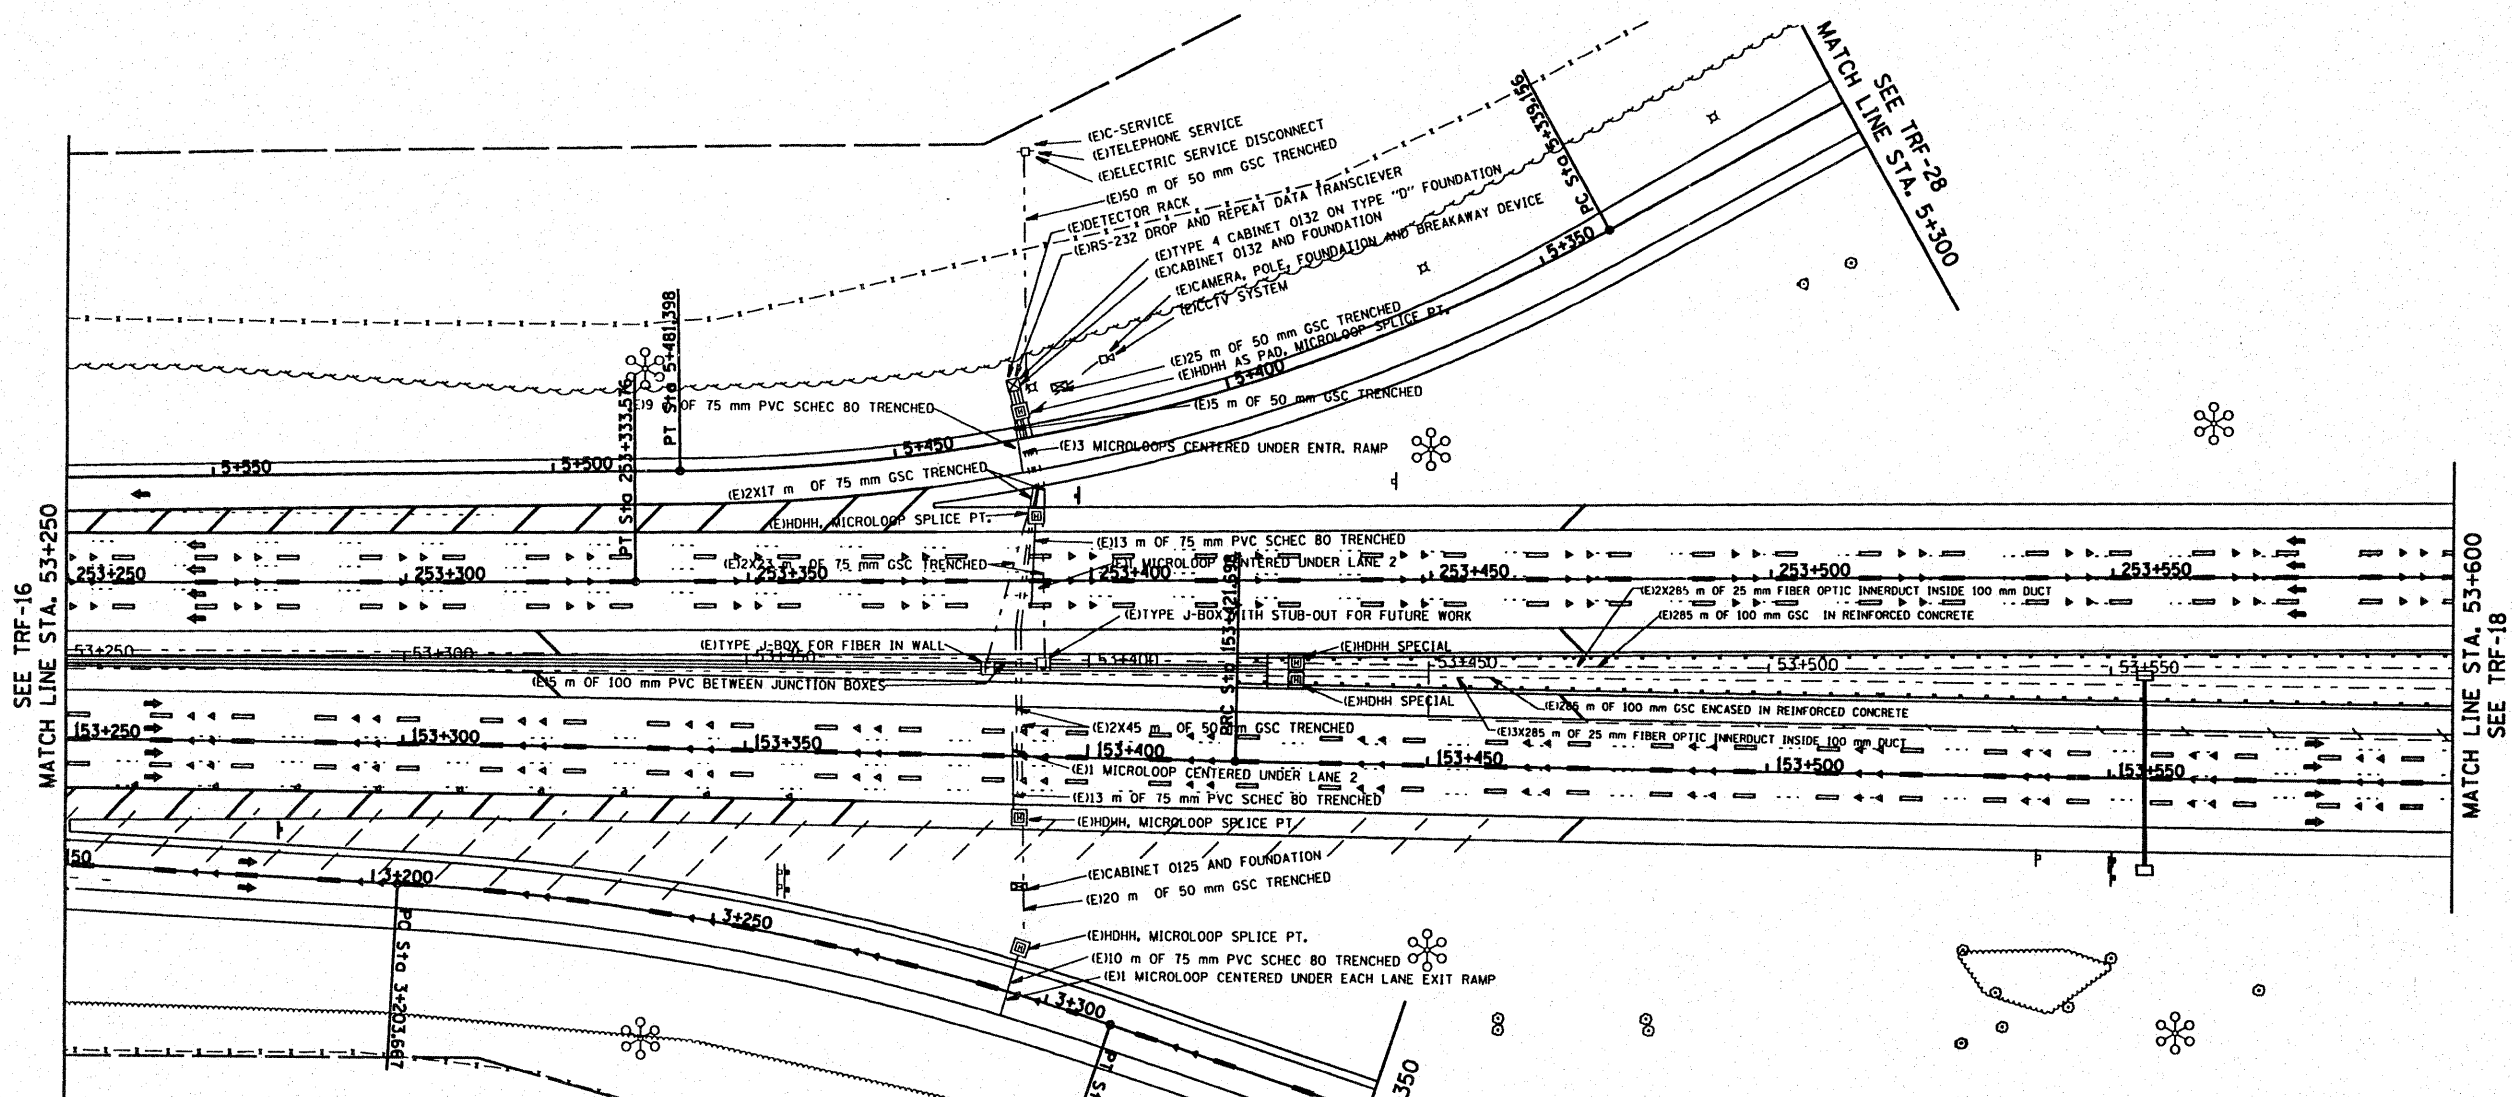

SYMBOL	LEGEND
•	MICROLOOP
⊠	TSC CABINET
○	TELEPHONE SERVICE
□	SERVICE INSTALLATION
⊞	JUNCTION BOX
⊞	HEAVY DUTY HAND HOLE
---	POLYETHYLENE DUCT
---	GALVANIZED STEEL CONDUIT
(E)	EXISTING
(P)	PROPOSED
(I)	INSTALL
(R)	REMOVE
(C)	CCTV

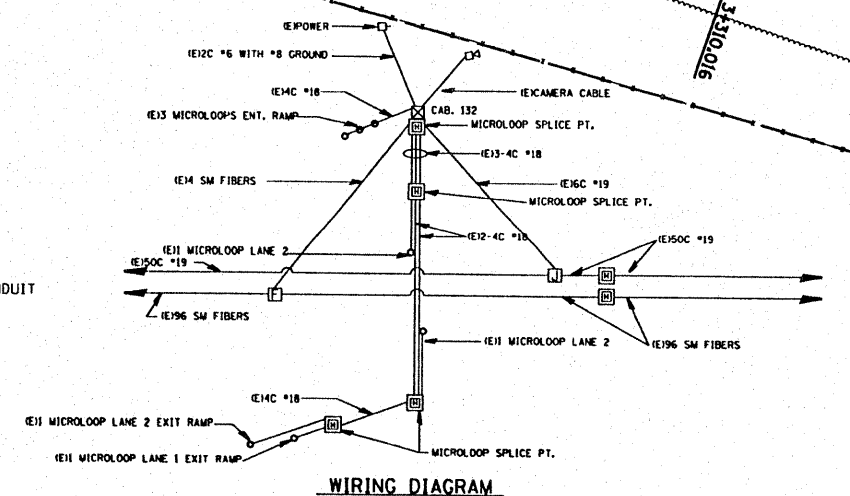

WIRING DIAGRAM

FOR INFORMATION ONLY

REVISIONS	
NAME	DATE
J.G.	05-02
F.J.	06-02
R.L.	04-03
R.L.	05-03
R.L.	05-15-03

ILLINOIS DEPARTMENT OF TRANSPORTATION
 F.A.I. 290 (IL. 53)
 DEVON AVE. TO IL. 72 (HIGGINS RD.)
 S. OF HIGGINS
 INSTALLATION

DRAWN BY JTS
 CHECKED BY DVS

DATE 02-15-02



\$\$\$DGN\$\$ 53TRAF17.DGN
 \$\$\$PRF\$\$\$

TRAFFIC SYSTEMS CENTER