

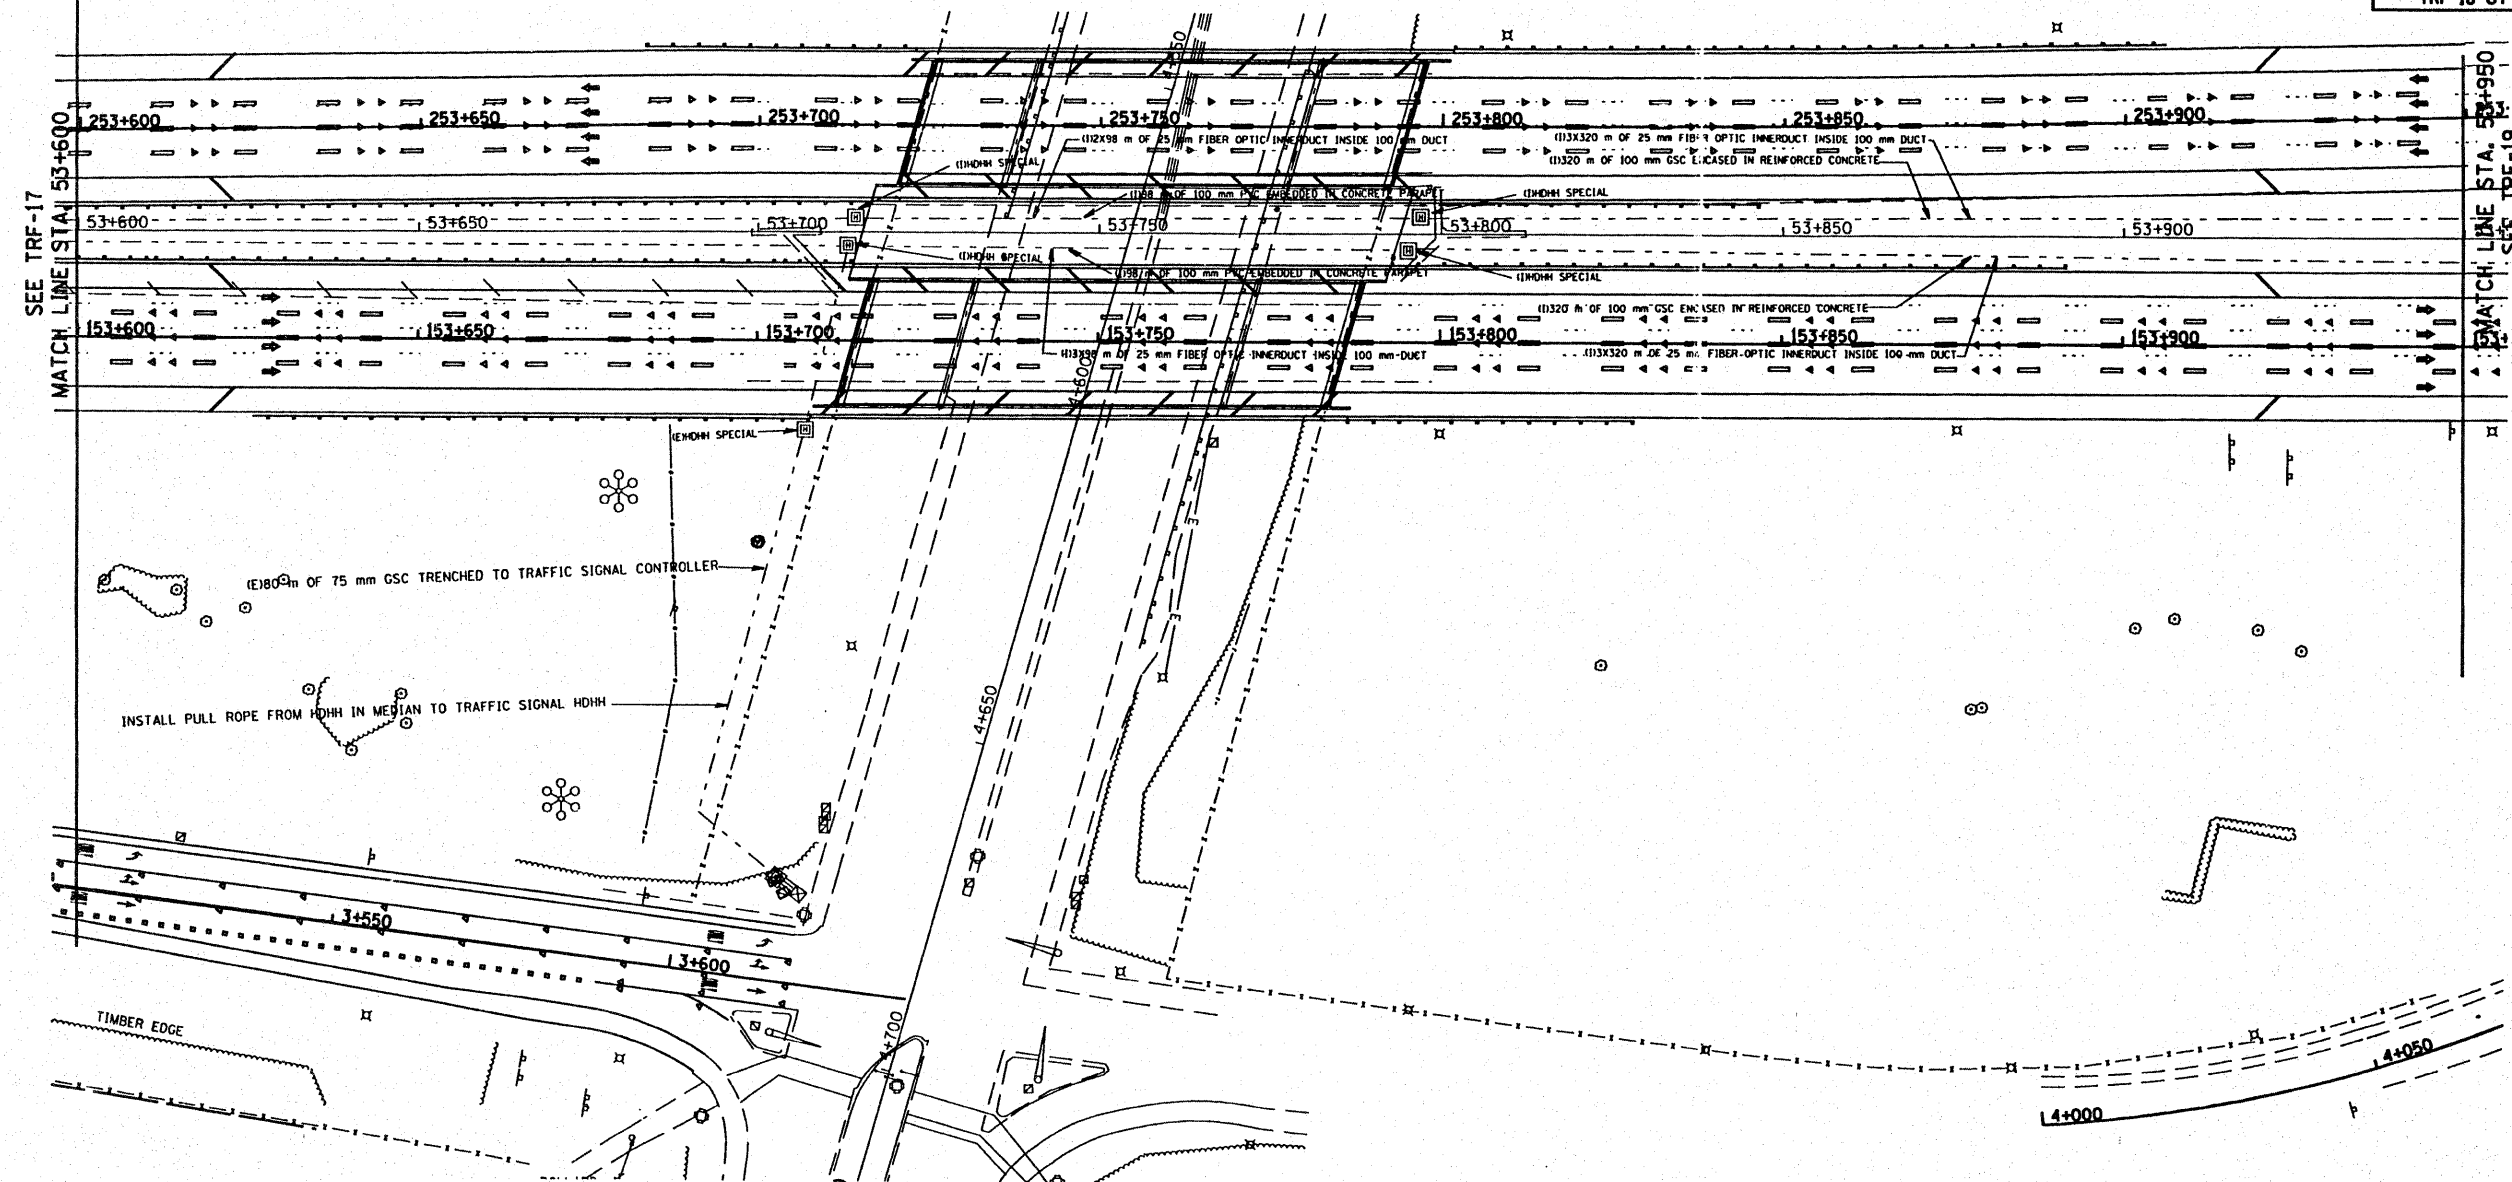


60138

F.A.I. RTE.	SECTION	COUNTY	TOTAL SHEET NO.
290		COOK	314
STA. 53+600		TO STA. 53+950	
FED. ROAD DIST. NO.		ILLINOIS FED. AID PROJECT	
TRF-18 of 30			

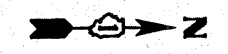

SYMBOL	LEGEND
•	MICROLOOP
⊠	TSC CABINET
○	TELEPHONE SERVICE
□	SERVICE INSTALLATION
⊞	JUNCTION BOX
⊞	HEAVY DUTY HAND HOLE
---	POLYETHYLENE DUCT
---	GALVANIZED STEEL CONDUIT
(E)	EXISTING
(P)	PROPOSED
(I)	INSTALL
(R)	REMOVE
(C)	CCTV

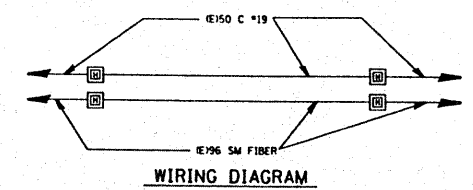

FOR INFORMATION ONLY

REVISIONS	
NAME	DATE
J.L.	05-02
R.L.	06-02
R.L.	04-03

ILLINOIS DEPARTMENT OF TRANSPORTATION
 F.A.I. 290 (IL. 53)
 DEVON AVE. TO IL. 72 (HIGGINS RD.)
 TRAFFIC SYSTEMS PLAN
 DRAWN BY JTS
 CHECKED BY DYS
 DATE 02-15-02



\$\$\$DGN\$\$ 53TRAF18.DGN
 \$\$\$PRF\$\$\$

TRAFFIC SYSTEMS CENTER