



SECTION	COUNTY	TOTAL SHEETS	SHEET NO.
53	COOK	314	278
STA. XXX+XX TO STA. 120+00		ILLINOIS FED. AID PROJECT	

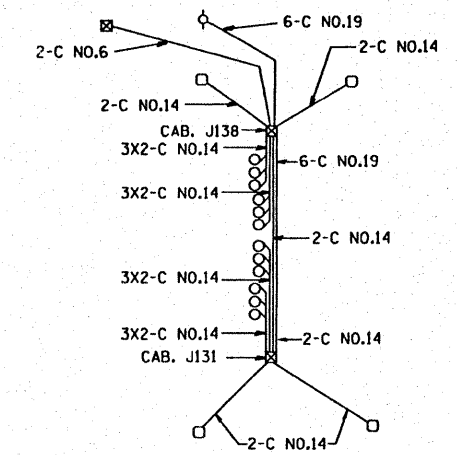

WIRING DIAGRAM

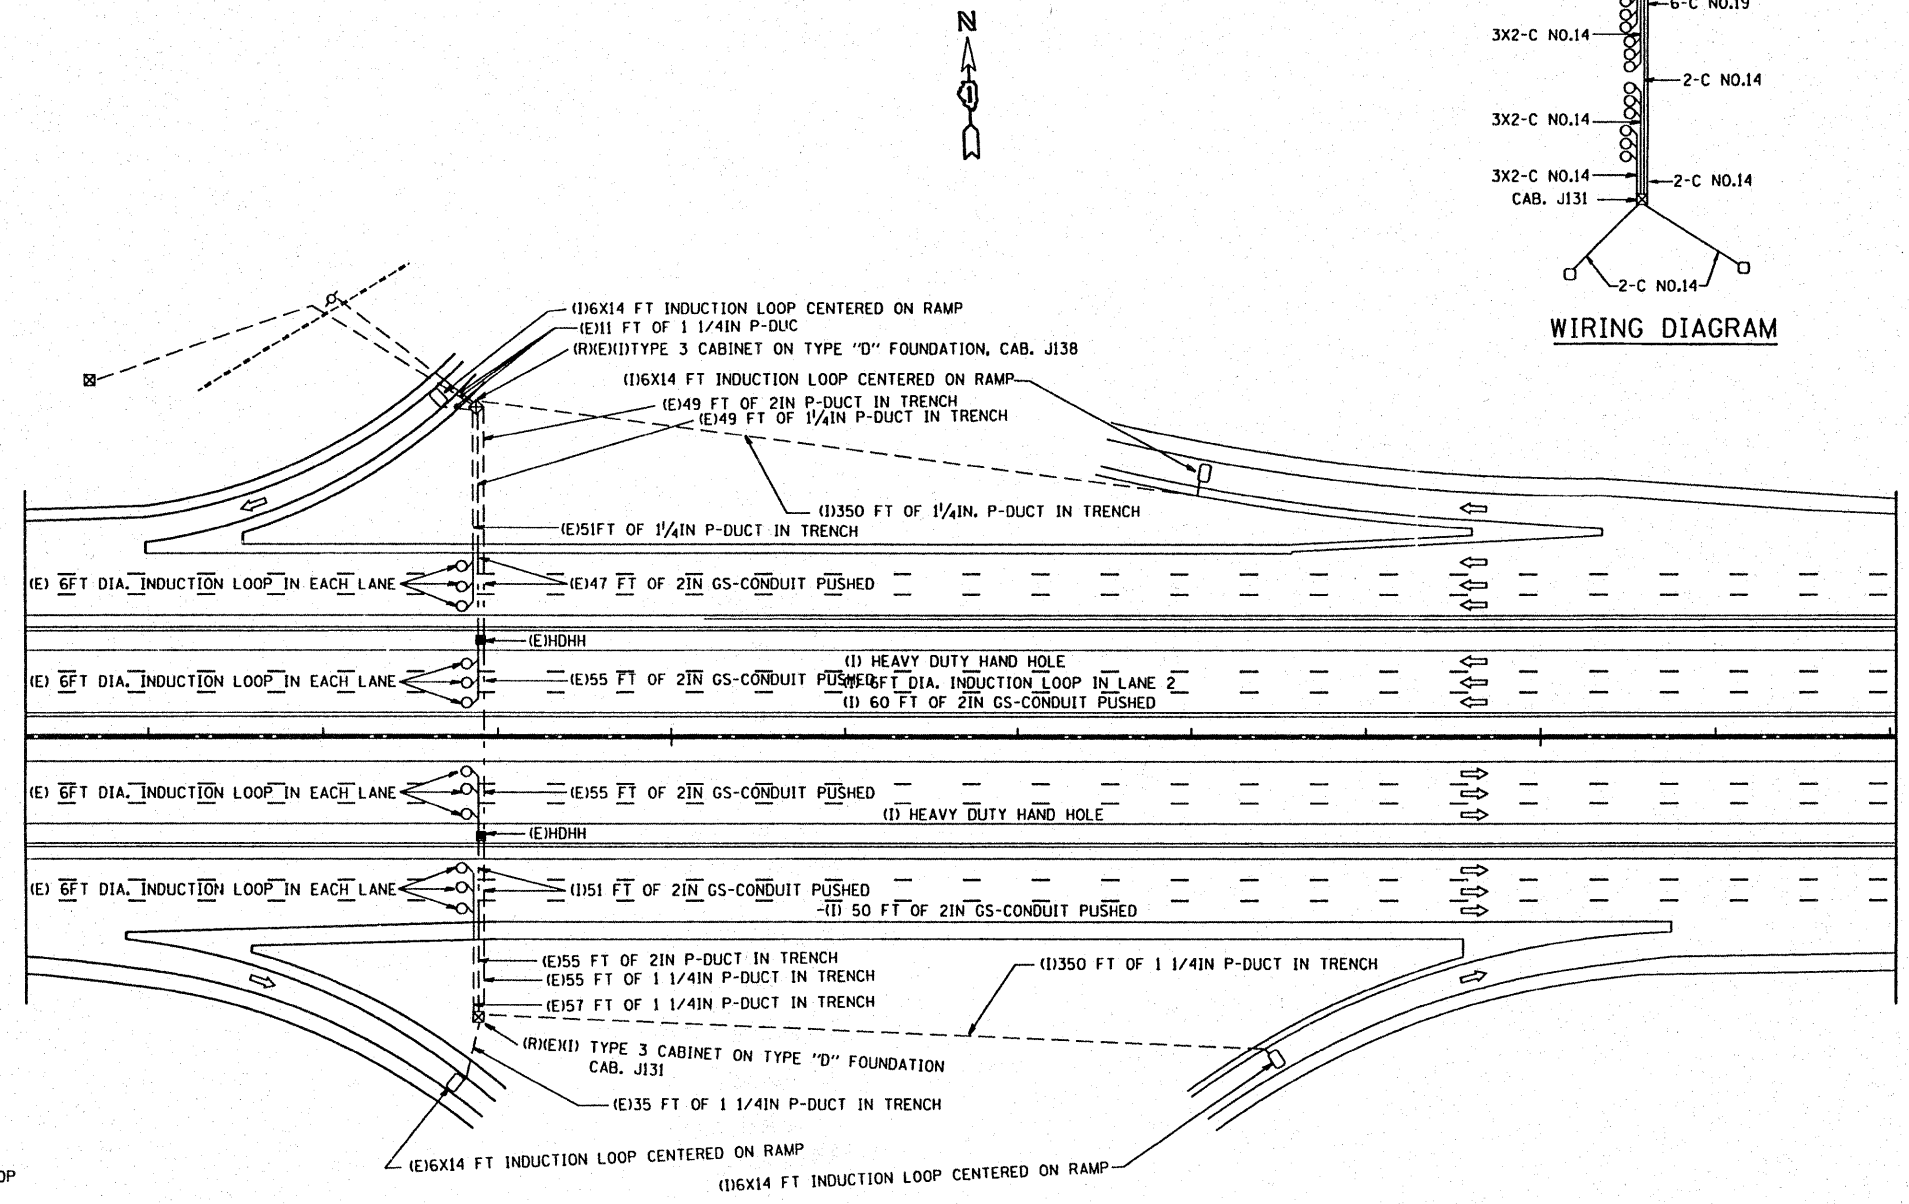

SYMBOL	LEGEND
□	INDUCTION LOOP
○	ROUND INDUCTION LOOP
⊠	TSC CABINET
○	TELEPHONE SERVICE
□	SERVICE INSTALLATION
⊠	JUNCTION BOX
⊠	HEAVY DUTY HAND HOLE
---	POLYETHYLENE DUCT
---	GALVANIZED STEEL CONDUIT
(E)	EXISTING
(P)	PROPOSED
(I)	INSTALL
(R)	REMOVE

FOR INFORMATION ONLY

REVISIONS	
NAME	DATE

ILLINOIS DEPARTMENT OF TRANSPORTATION
TRAFFIC SYSTEMS CENTER
I-53
SOUTH OF
NORTHWEST TOLLWAY
INSTALLATION

VERT. 50:1
SCALE: HORIZ. 50:1
DATE 04/03/04

DRAWN BY G.M.
CHECKED BY J.G.

TRAFFIC SYSTEMS CENTER

ALL DIMENSIONS UNLESS OTHERWISE SPECIFIED ARE IN FEET AND INCHES. DIMENSIONS TO FACE UNLESS OTHERWISE SPECIFIED.