
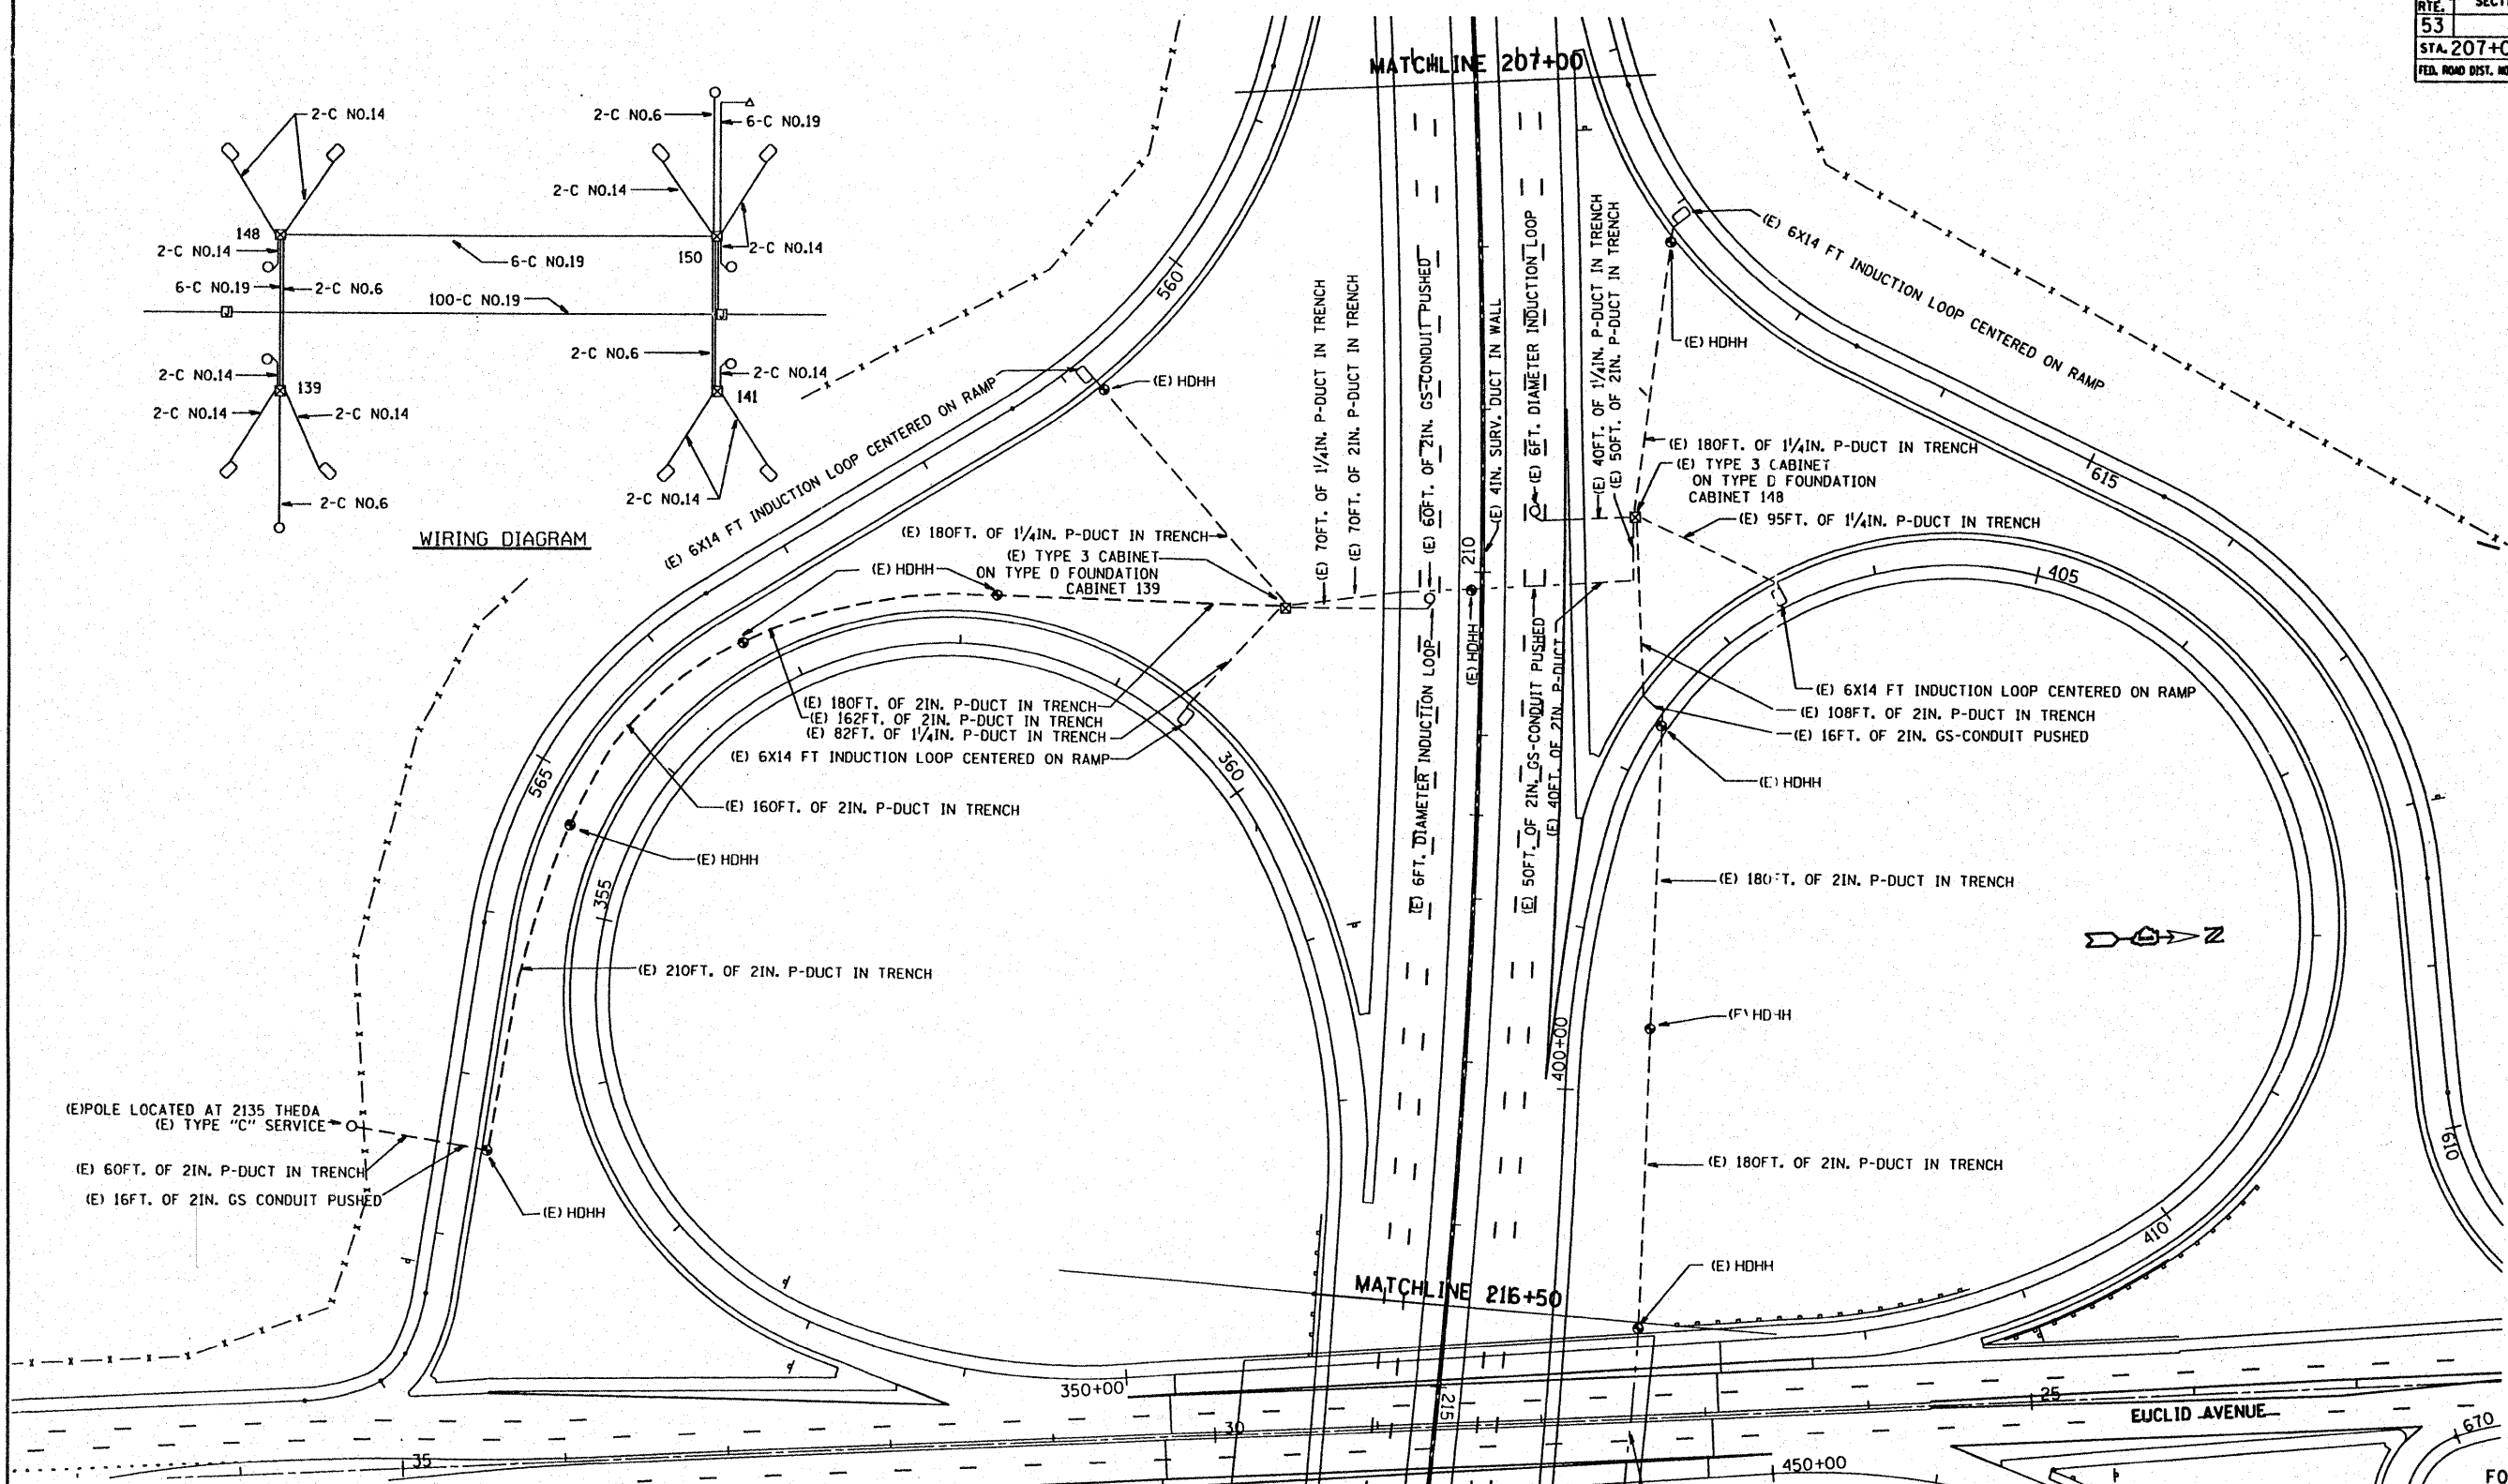


CONTRACT NO. 60138				
F.A. RTE.	SECTION	COUNTY	TOTAL SHEETS	SHEET NO.
53		COOK	314	279
STA. 207+00		TO STA. 216+50		
FED. ROAD DIST. NO.	ILLINOIS FED. AID PROJECT			

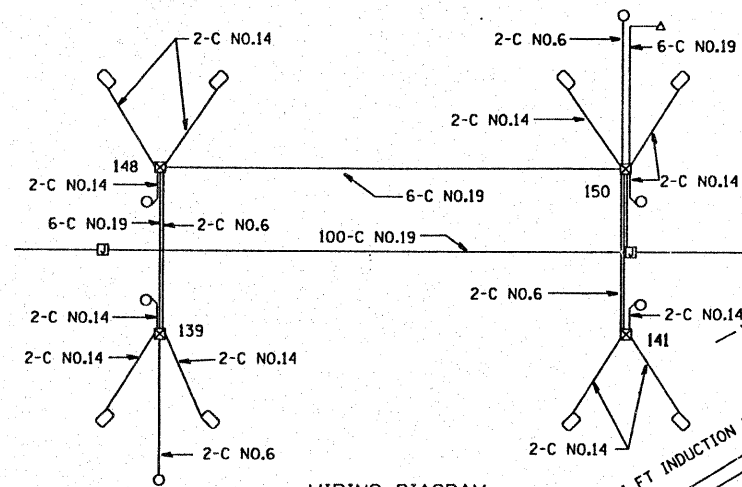

PLAT 10/28/90 11/1/2000
 PLAT 10/28/90 11/1/2000
 REFERENCE SHEETS

VI-SEUC

FOR INFORMATION ONLY

REVISIONS	
NAME	DATE

ILLINOIS DEPARTMENT OF TRANSPORTATION
 TRAFFIC SYSTEMS CENTER
 I-53
**SOUTH OF EUCLID AVE.
 INSTALLATION**
 SCALE: VERT. 50ft
 HORIZ. 50ft
 DATE 12/21/90
 DRAWN BY CM
 CHECKED BY

TRAFFIC SYSTEMS CENTER