


DATE	SECTION	COUNTY	TOTAL SHEETS	SHEET NO.
53		COOK	314	283
STA. 328+00		TO STA. 338+00		
FED. ROAD DIST. NO.		ILLINOIS FED. AID PROJECT		

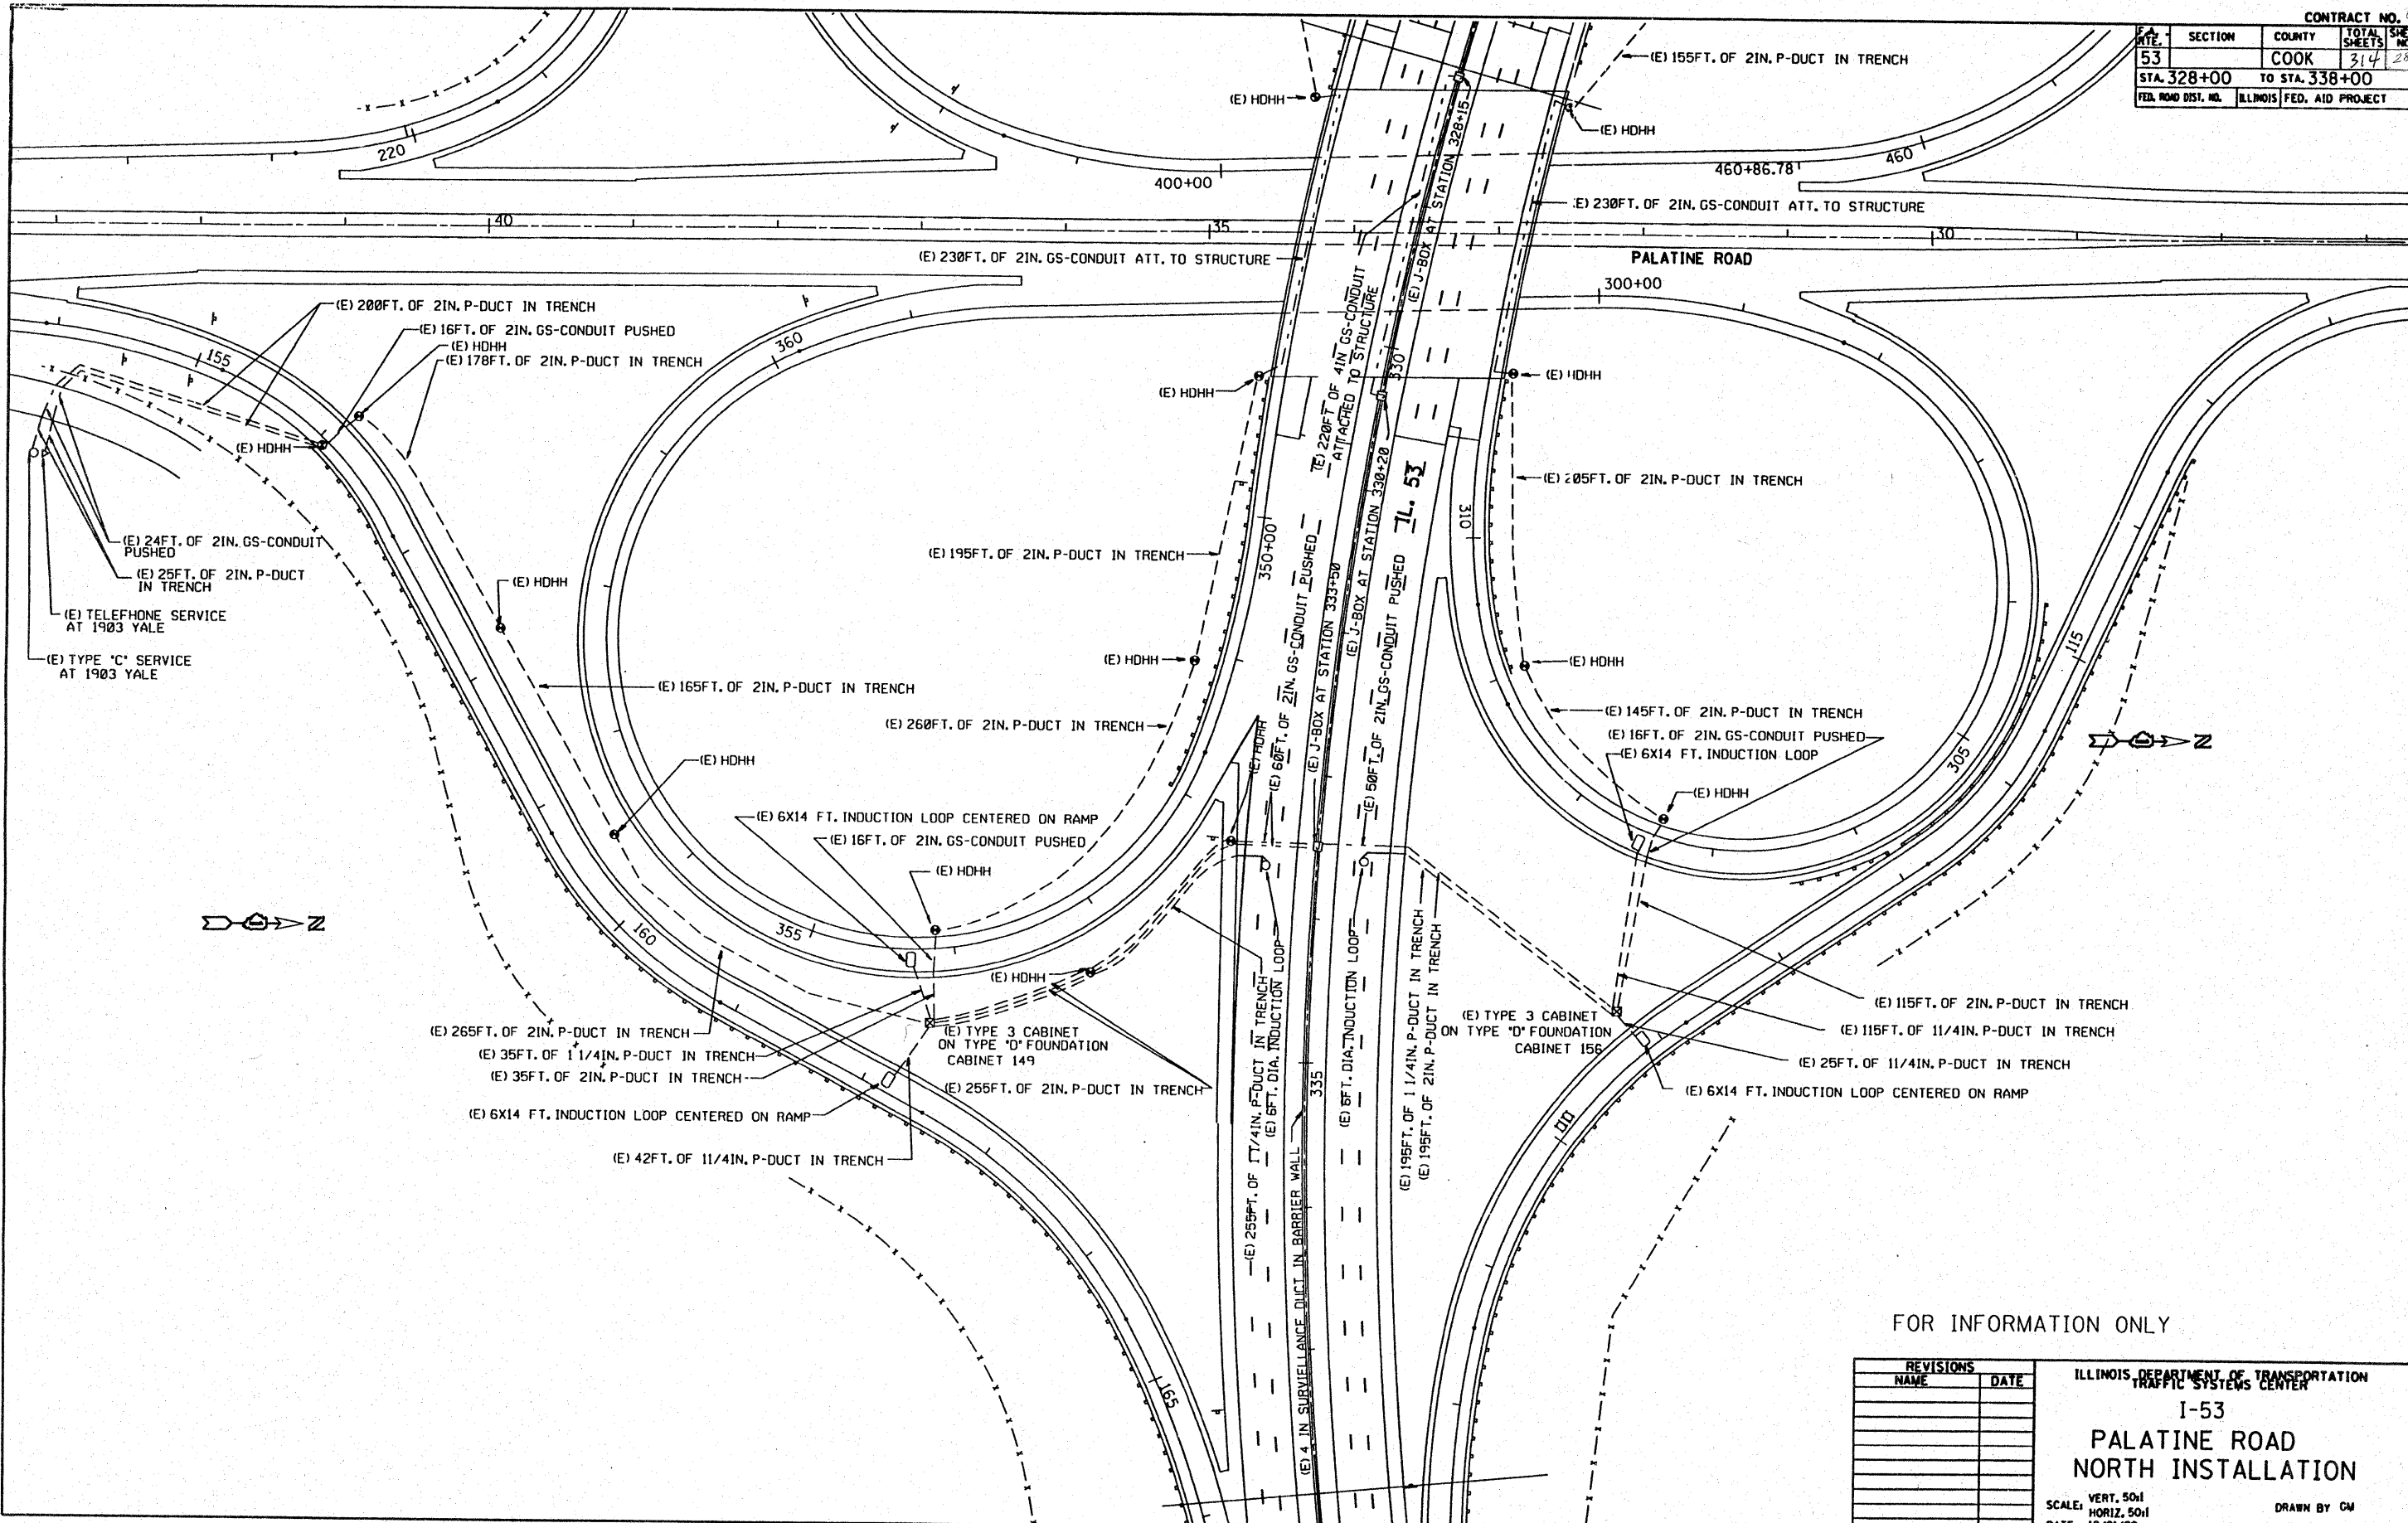

FOR INFORMATION ONLY

REVISIONS	
NAME	DATE

ILLINOIS DEPARTMENT OF TRANSPORTATION  
 TRAFFIC SYSTEMS CENTER  
**I-53**  
**PALATINE ROAD**  
**NORTH INSTALLATION**  
 SCALE: VERT. 50:1  
 HORIZ. 50:1  
 DATE 12/21/90  
 DRAWN BY GW  
 CHECKED BY

FILED IN DRAWING ROOM  
 FILE NAME: I-53 PAL 2  
 PLOT DATE: 12/21/90  
 REFERENCE: 0 SHEETS