
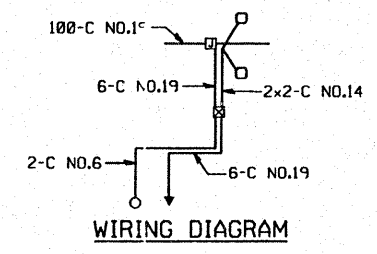
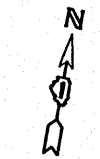


CONTRACT NO. 60I38			
F.A. RTE.	SECTION	COUNTY	TOTAL SHEET NO.
53		COOK	31 of 285
STA. 353+00		TO STA. 368+00	
FED. ROAD DIST. NO.	ILLINOIS	FED. AID PROJECT	

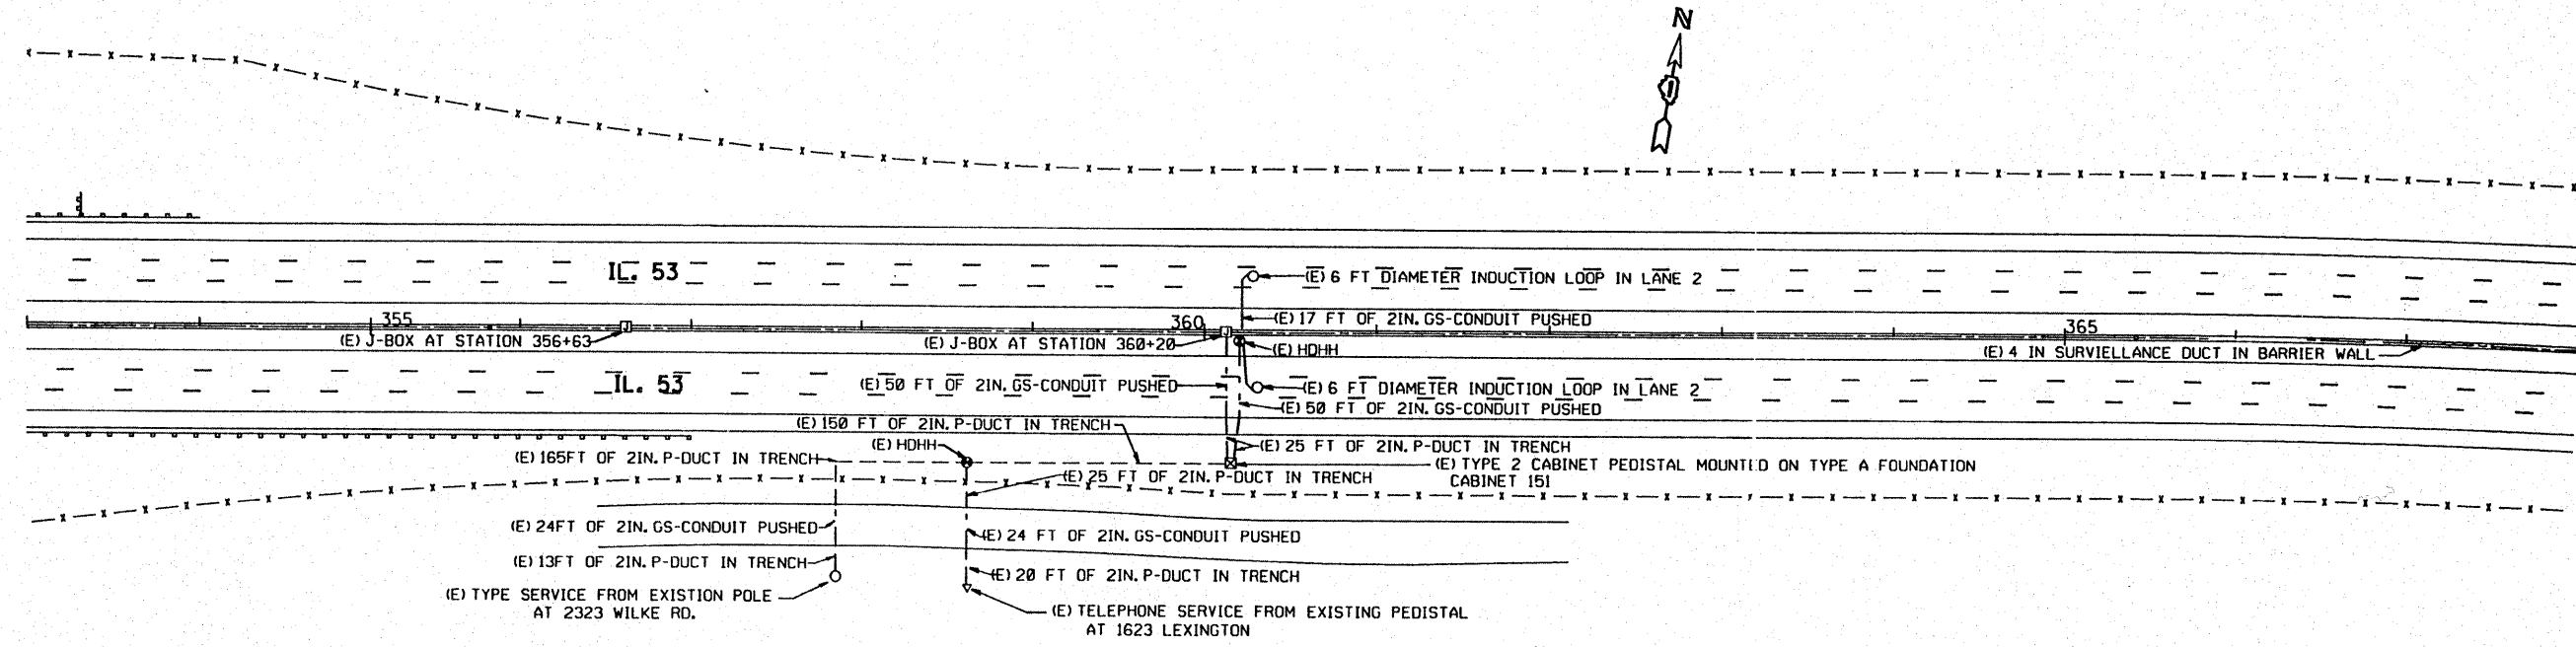

PLF: 10/15/90 JET/0000  
 P.L. 10/15/90 JET/0000  
 REFERENCE: 10/15/90

VI-SCAND

FOR INFORMATION ONLY

REVISIONS	
NAME	DATE

ILLINOIS DEPARTMENT OF TRANSPORTATION  
 TRAFFIC SYSTEMS CENTER  
**I-53**  
**ANDERSON ROAD**  
**INSTALLATION**  
 SCALE: VERT. 50:1  
 HORIZ. 50:1  
 DATE 12/21/90  
 DRAWN BY CM  
 CHECKED BY

TRAFFIC SYSTEMS CENTER