
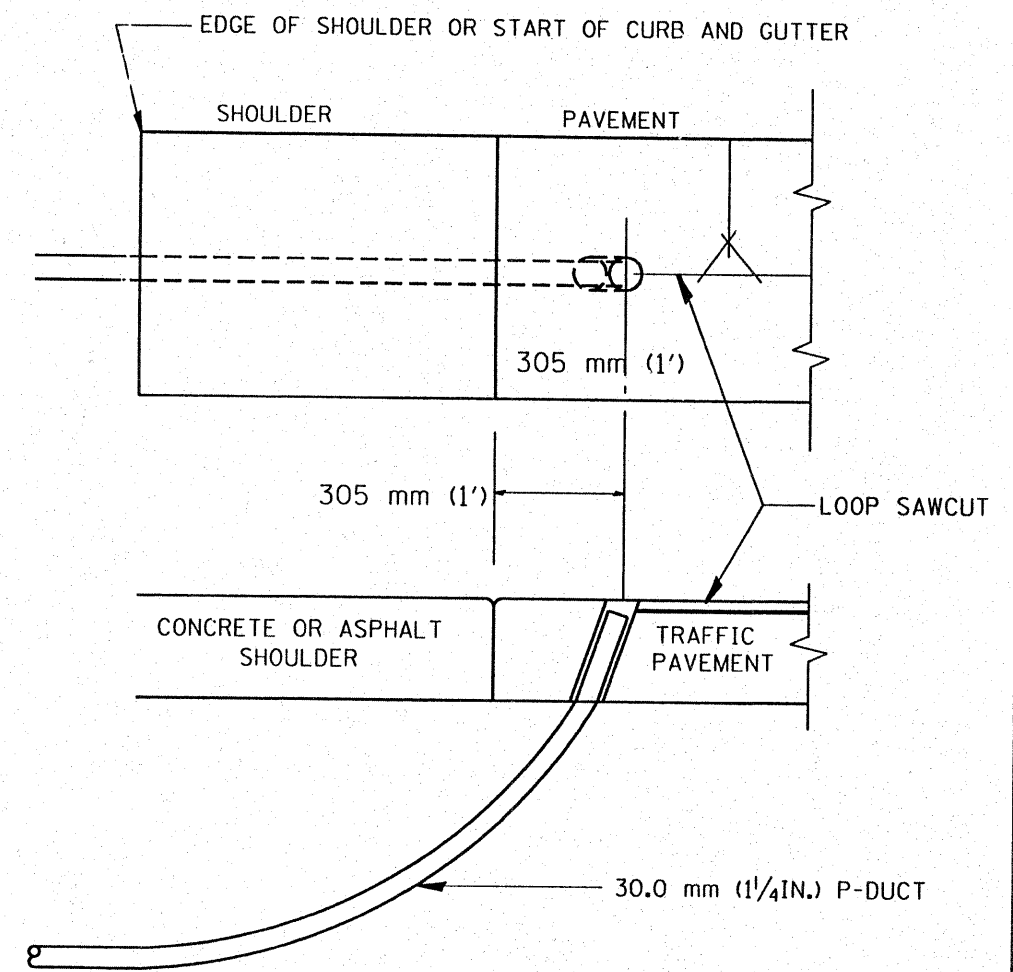


F.A. RTE.	SECTION	COUNTY	TOTAL SHEETS	SHEET NO.
280		COOK	314	293
STA.		TO STA.		
FED. ROAD DIST. NO. 1		ILLINOIS FED. AID PROJECT		

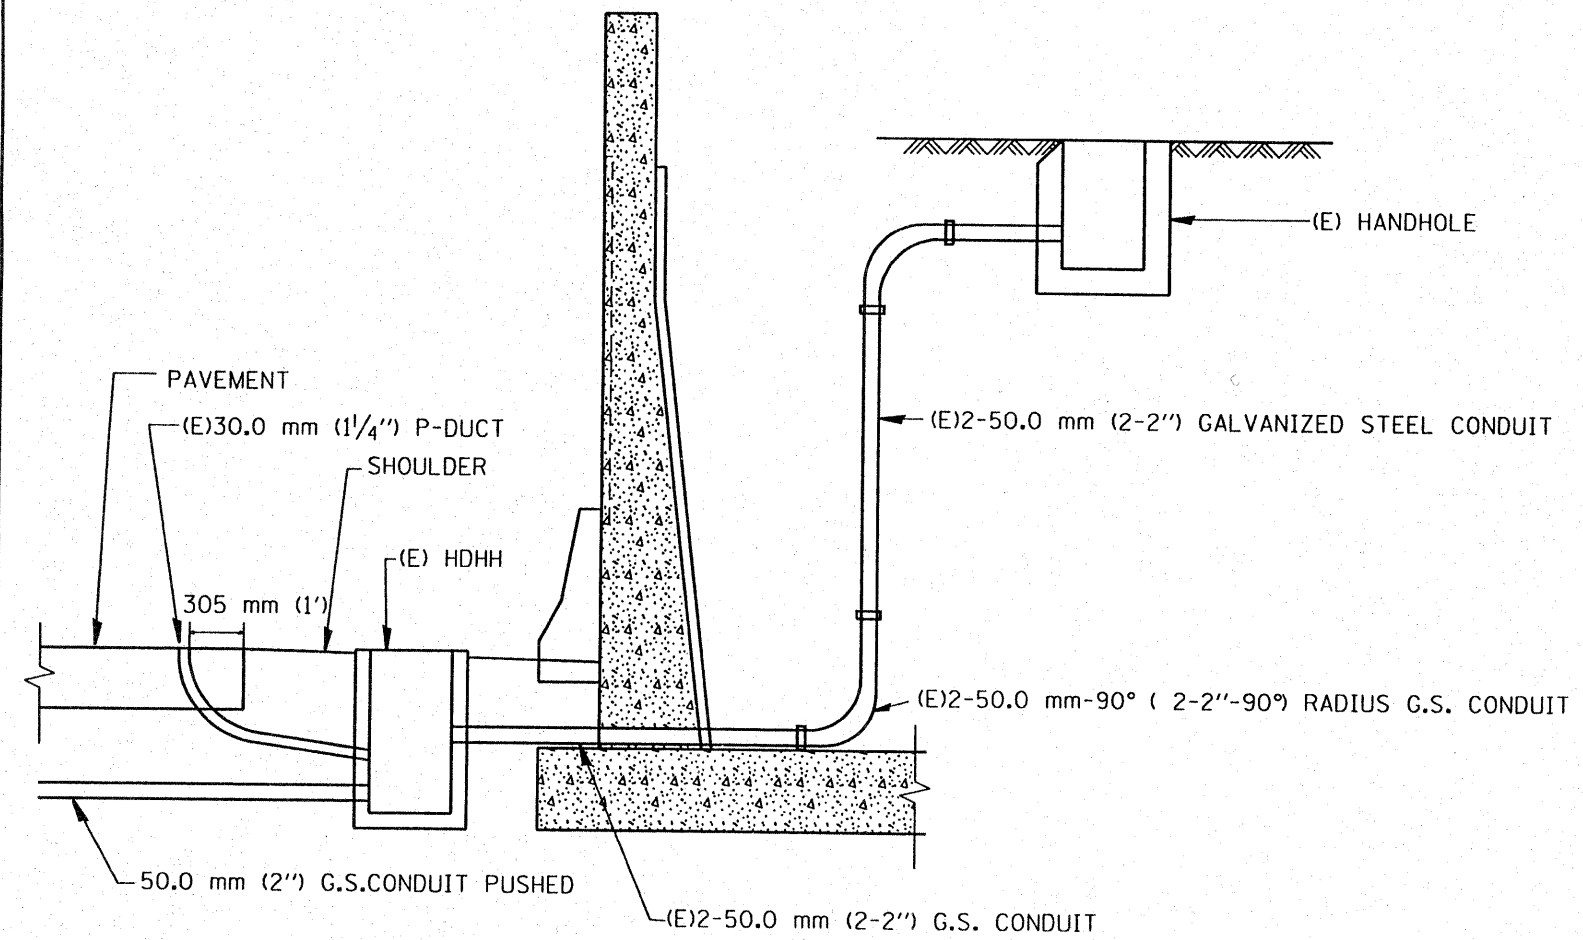

SHOULDER LOOP LEAD-IN
TRANSITION DETAIL

RD-TYPMET.DGN
RF*

VI-4185

REVISIONS	
NAME	DATE
R.L.	6/94
T.C.	11/95
R.L.	05/96
T.C.	10/96

ILLINOIS DEPARTMENT OF TRANSPORTATION
TRAFFIC SYSTEMS CENTER
**TYPICAL INDUCTION LOOP LEAD-IN
TRANSITION DIAGRAMS**
SCALE: VERT. NONE
DATE 6-22-94
DRAWN BY G.M.
CHECKED BY R.L.