
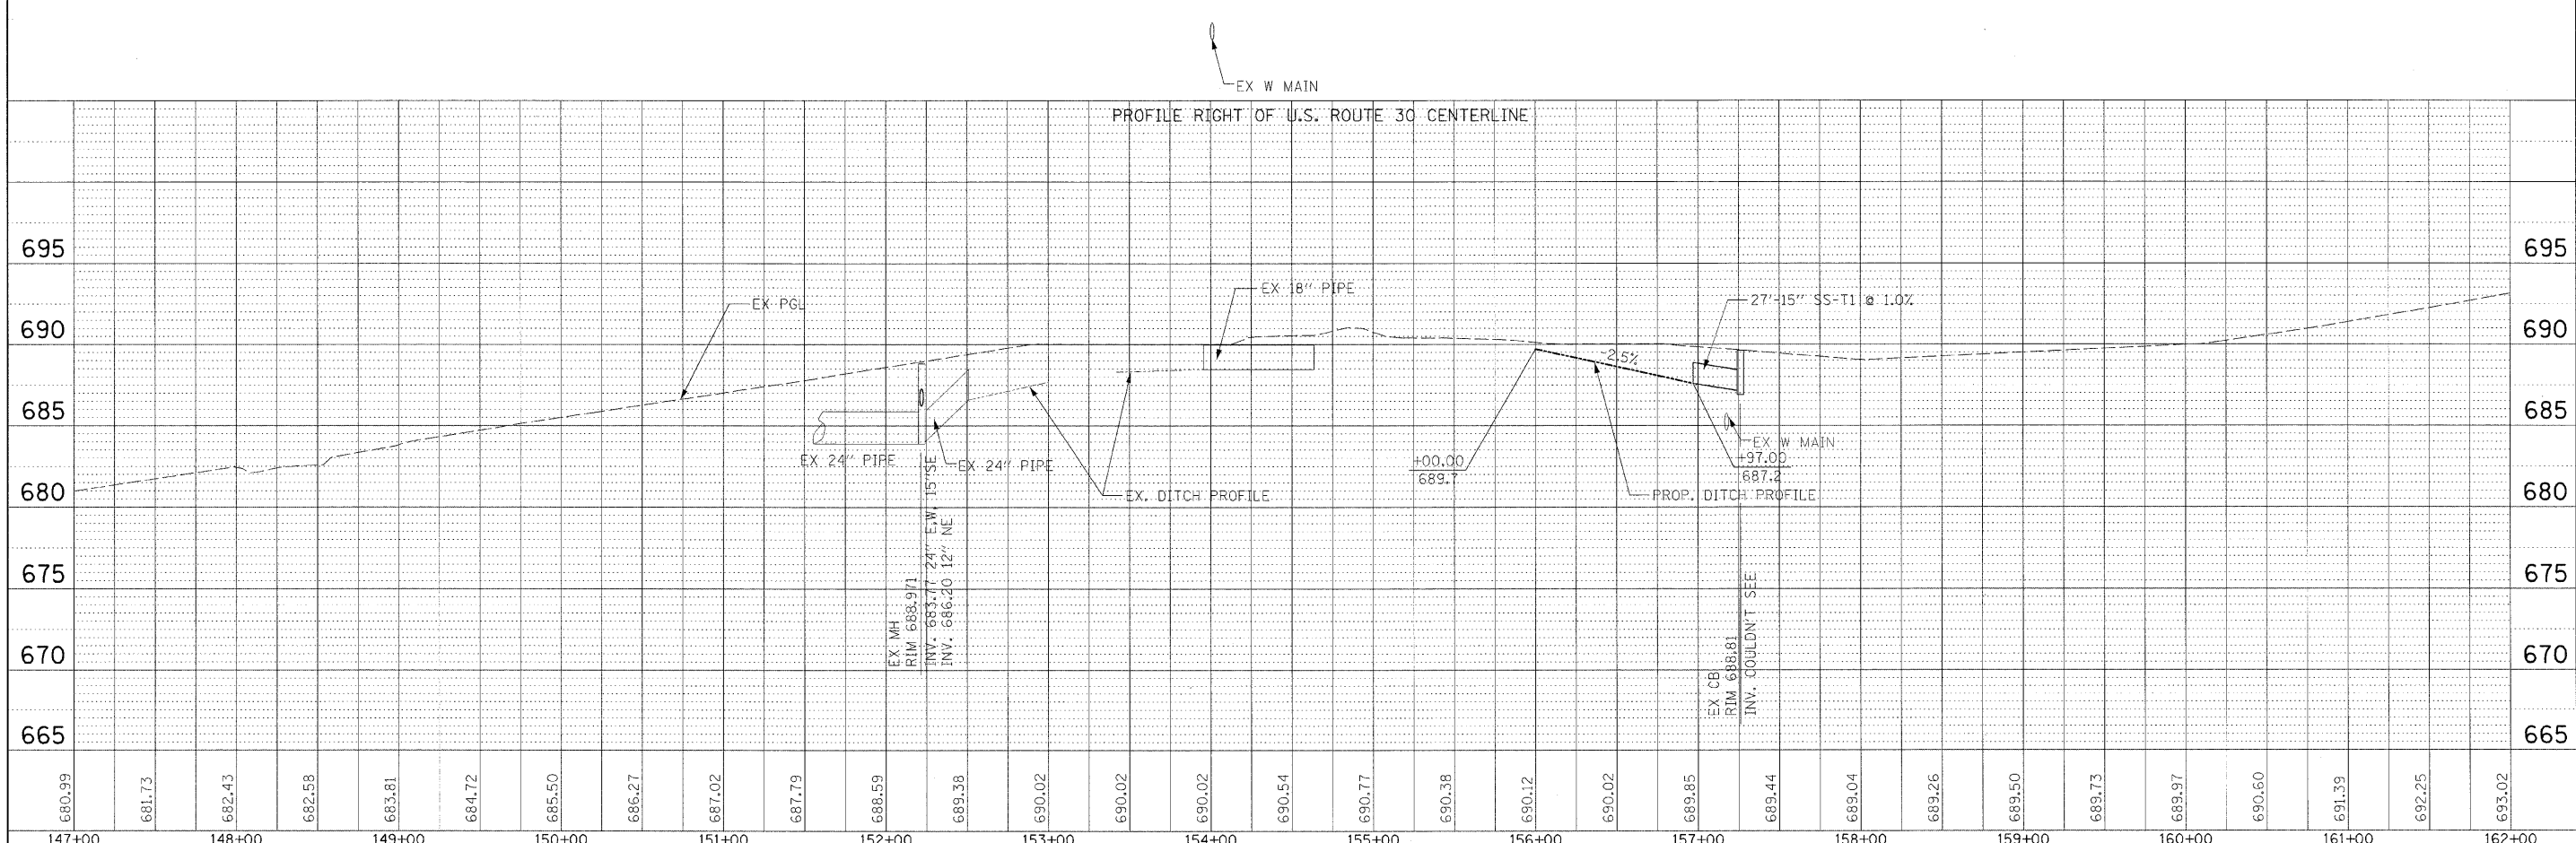


PLAN SURVEYED BY DATE  
 NOTE BOOK NO. OF WAY CHECKED  
 NO. 1000 FILE NAME

PROFILE SURVEYED BY DATE  
 NOTE BOOK NO. OF WAY CHECKED  
 NO. STRUCTURE NOTATIONS CRIB

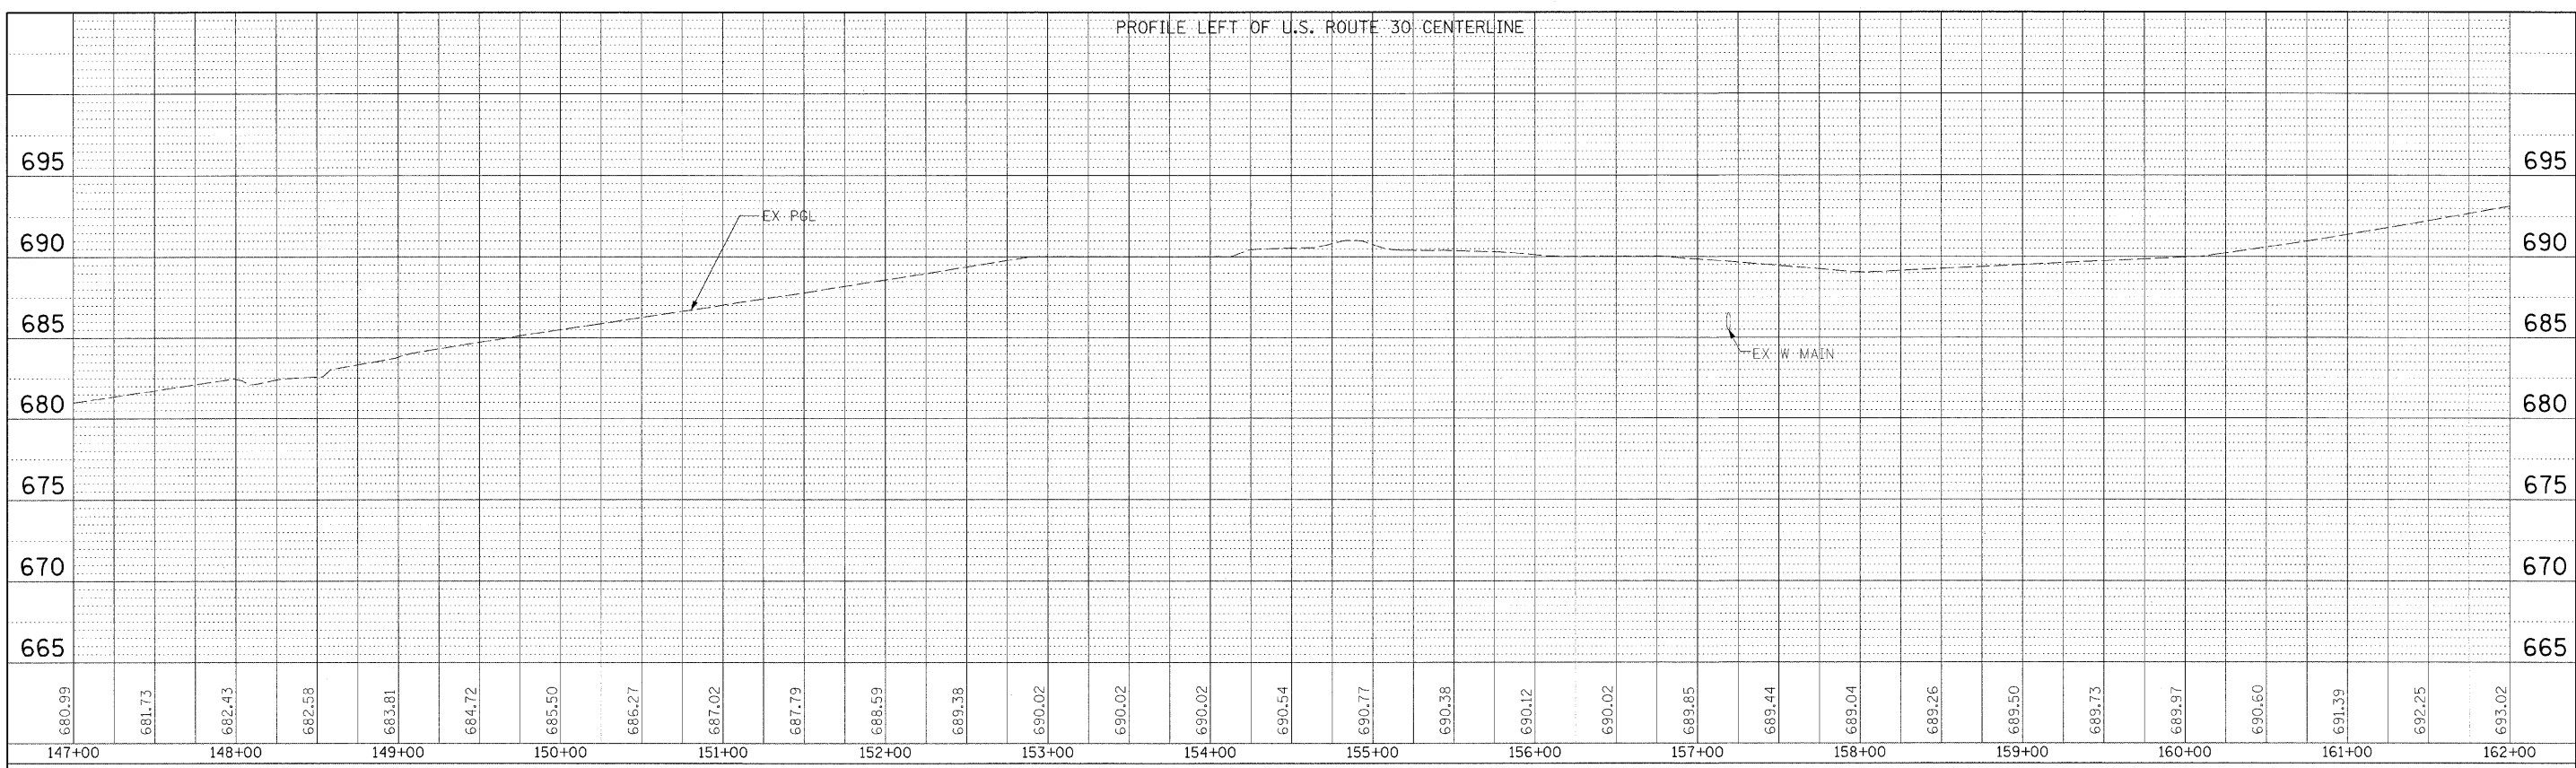

FILE NAME =	USER NAME = #USER#	DESIGNED -	REVISED -	<b>STATE OF ILLINOIS</b> <b>DEPARTMENT OF TRANSPORTATION</b>	<b>DRAINAGE &amp; UTILITIES</b>	F.A.P. RTE. #	SECTION	COUNTY	TOTAL SHEETS	SHEET NO.	
#FILEL#		DRAWN -	REVISED -			353	13-1	WILL	67	23	
		CHECKED -	REVISED -			CONTRACT NO. 60152					
		DATE -	REVISED -			ILLINOIS FED. AID PROJECT					

SCALE: 1:50 SHEET NO. 4 OF 6 SHEETS STA. 147+00.00 TO STA. 162+00.00