
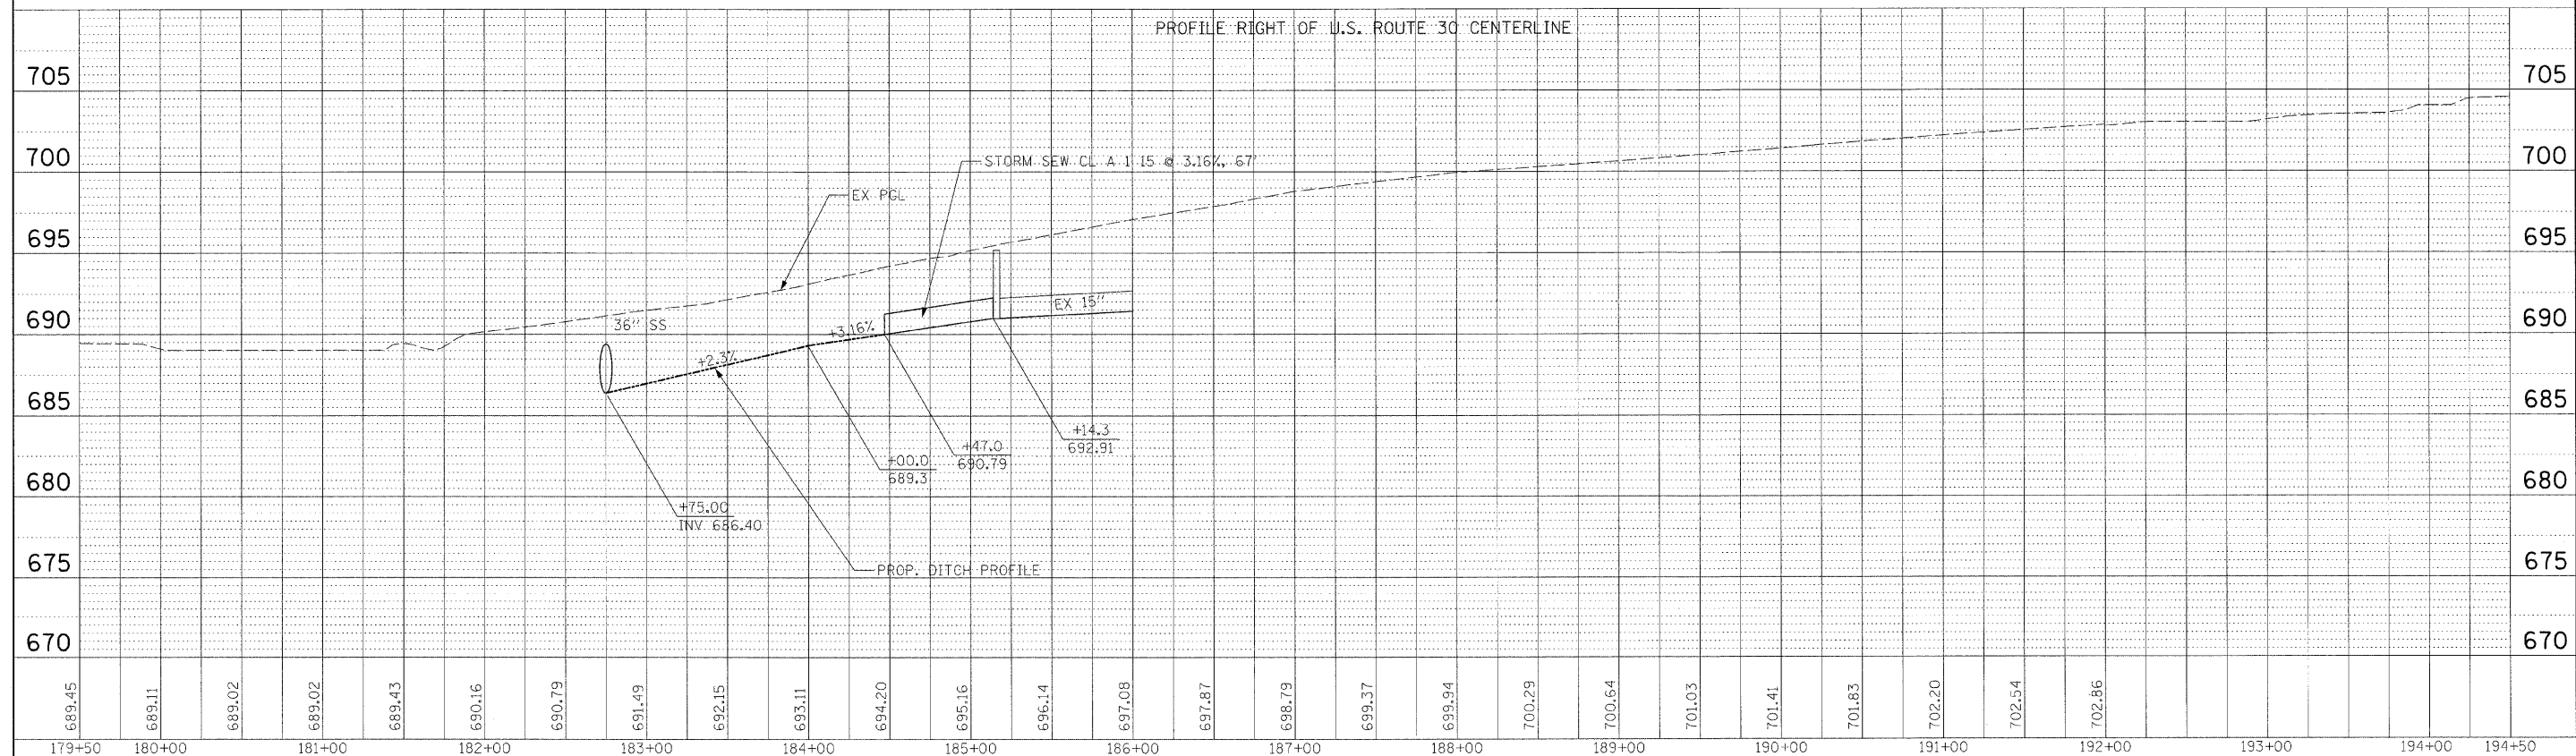


PLAN SURVEYED BY DATE
 NOTE BOOK NO. ALIGNED CHECKED
 ROAD FILE NAME

PROFILE SURVEYED BY DATE
 NOTE BOOK NO. GRADES CHECKED
 STRUCTURE NOTATIONS CHRG

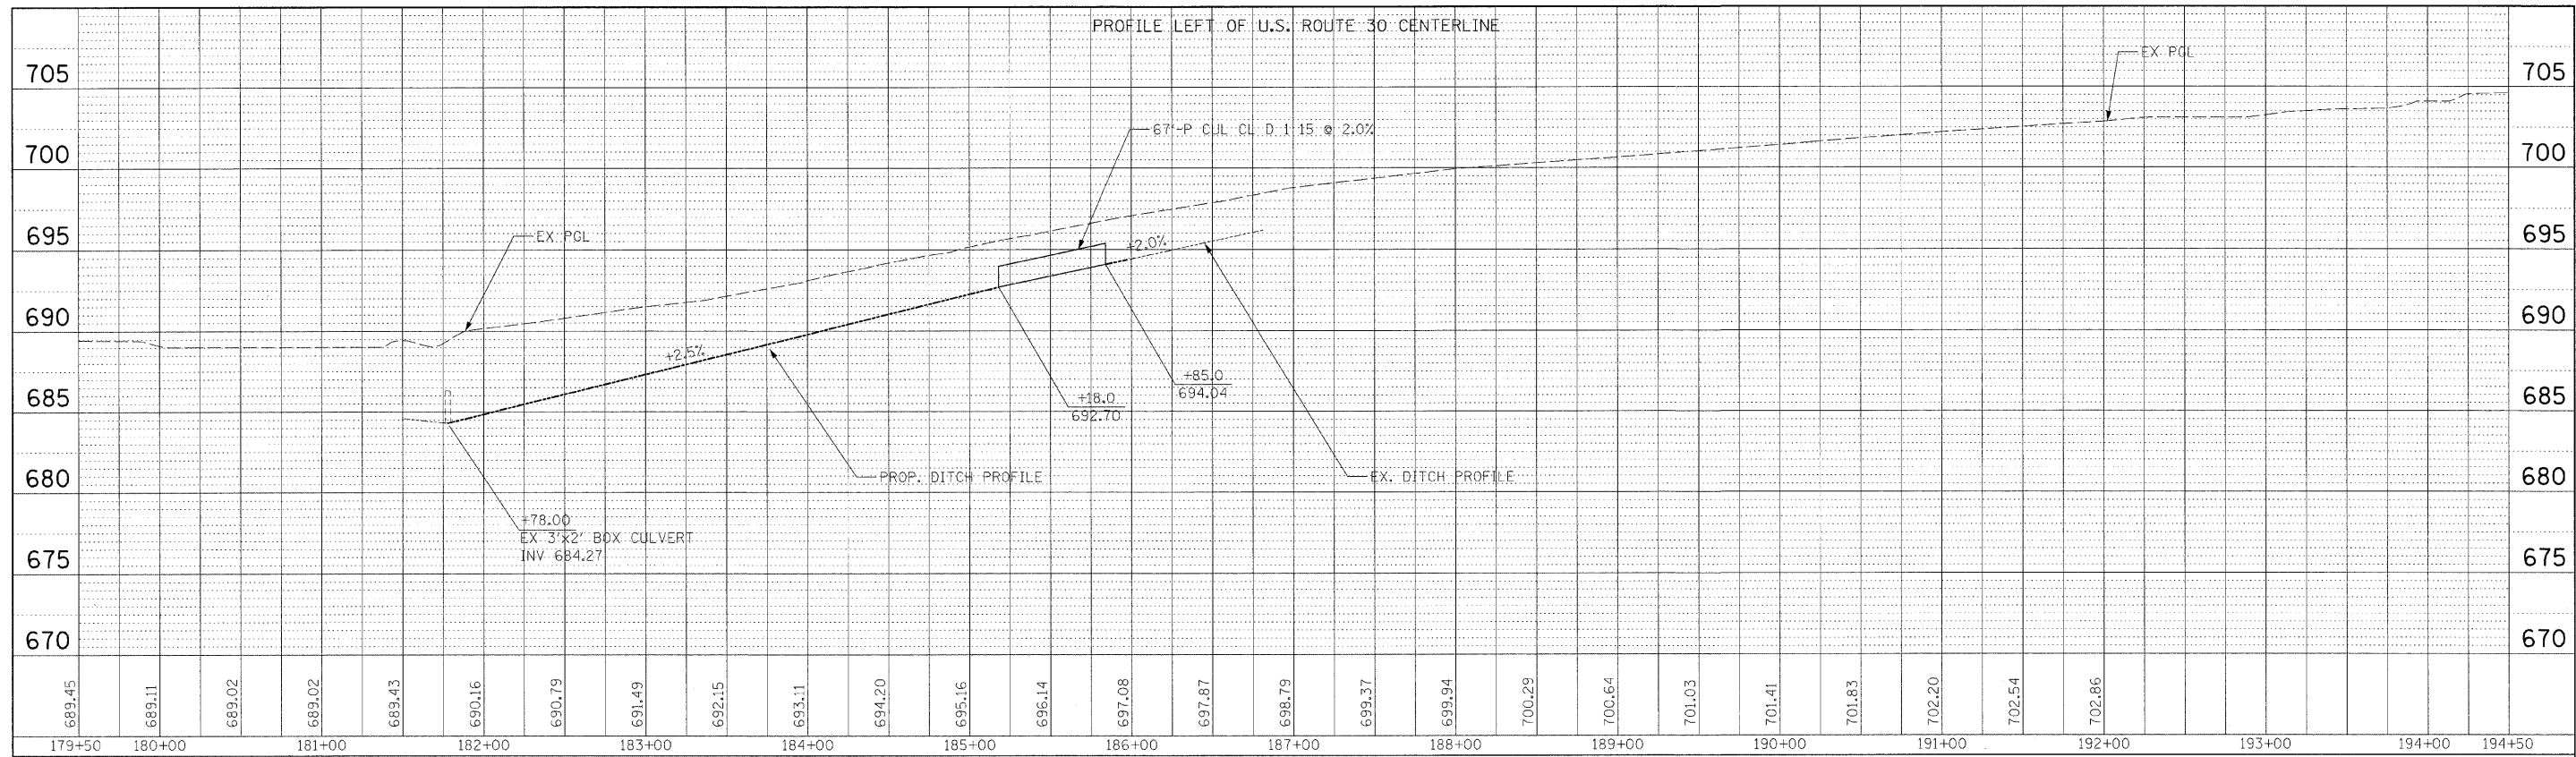

FILE NAME =	USER NAME = #USER#	DESIGNED -	REVISED -	STATE OF ILLINOIS DEPARTMENT OF TRANSPORTATION	DRAINAGE & UTILITIES			F.A.P. RTE. 353	SECTION 13-1	COUNTY WILL	TOTAL SHEETS 67	SHEET NO. 25
#FILE#		DRAWN -	REVISED -		SCALE: 1:50			SHEET NO. 6 OF 6 SHEETS			CONTRACT NO. 60152	
		CHECKED -	REVISED -		STA. 179+50.00 TO STA. 194+50.00			ILLINOIS FED. AID PROJECT				
		DATE -	REVISED -									