


FINAL SURVEY	REVISIONS	BY	DATE
NOTE BOOK	PLOTTED		
NO.	TEMP. AT		
	AREAS		
	CHECKED		

ORIGINAL SURVEY	REVISIONS	BY	DATE
NOTE BOOK	PLOTTED		
NO.	TEMP. AT		
	AREAS		
	CHECKED		

F.A.P. RTE.	SECTION	COUNTY	TOTAL SHEETS	SHEET NO.
353	13-1	WILL	67	57
STA. 141+00		TO STA. 143+00		1"=10'H
FED. ROAD DIST. NO.		ILLINOIS	FED. AID PROJECT 1"=5'V	

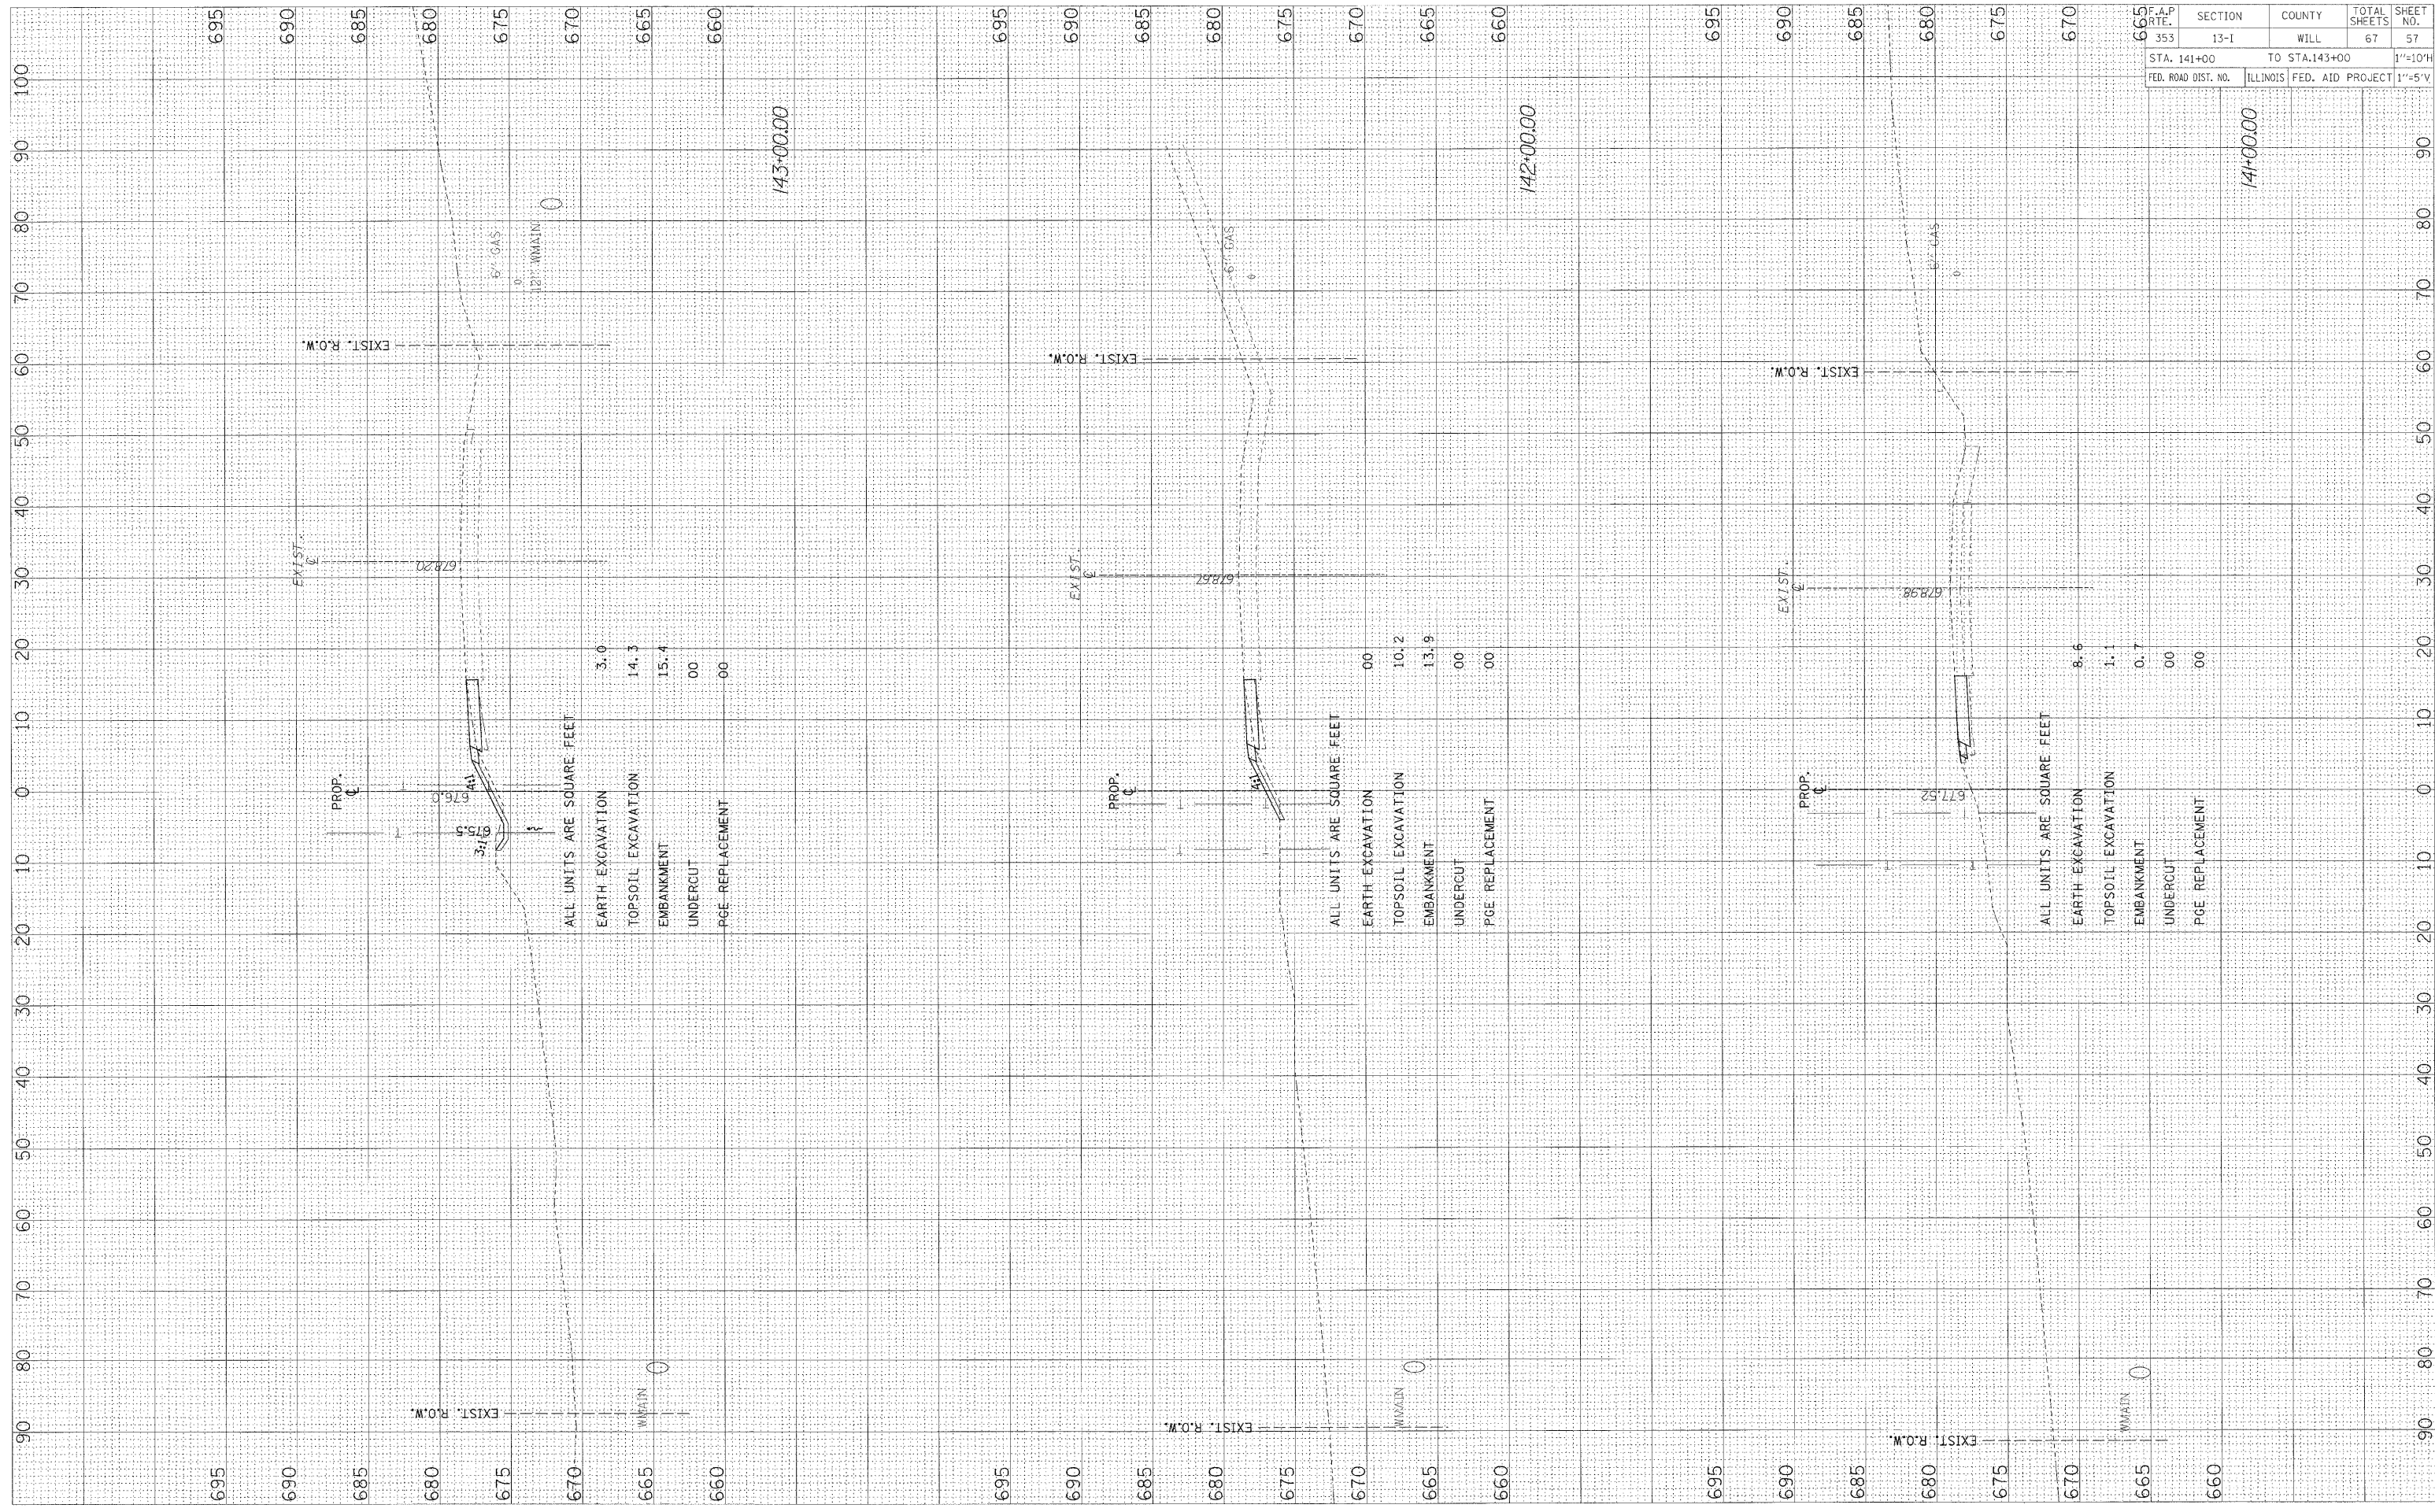

ALL UNITS ARE SQUARE FEET
 EARTH EXCAVATION 3.0
 TOPSOIL EXCAVATION 14.3
 EMBANKMENT 15.4
 UNDERCUT .00
 PGE REPLACEMENT .00

ALL UNITS ARE SQUARE FEET
 EARTH EXCAVATION .00
 TOPSOIL EXCAVATION 10.2
 EMBANKMENT 13.9
 UNDERCUT .00
 PGE REPLACEMENT .00

ALL UNITS ARE SQUARE FEET
 EARTH EXCAVATION 8.6
 TOPSOIL EXCAVATION 1.1
 EMBANKMENT 0.7
 UNDERCUT .00
 PGE REPLACEMENT .00

143+00.00

142+00.00

141+00.00