


FINL	REVISIONS	BY	DATE
SURVEY	BLOTTED		
NOTE BOOK	TEMPLATE		
AREAS	CHECKED		
NO.			

ORIGINAL	DATE
SURVEY	
NOTE BOOK	
AREAS	
NO.	

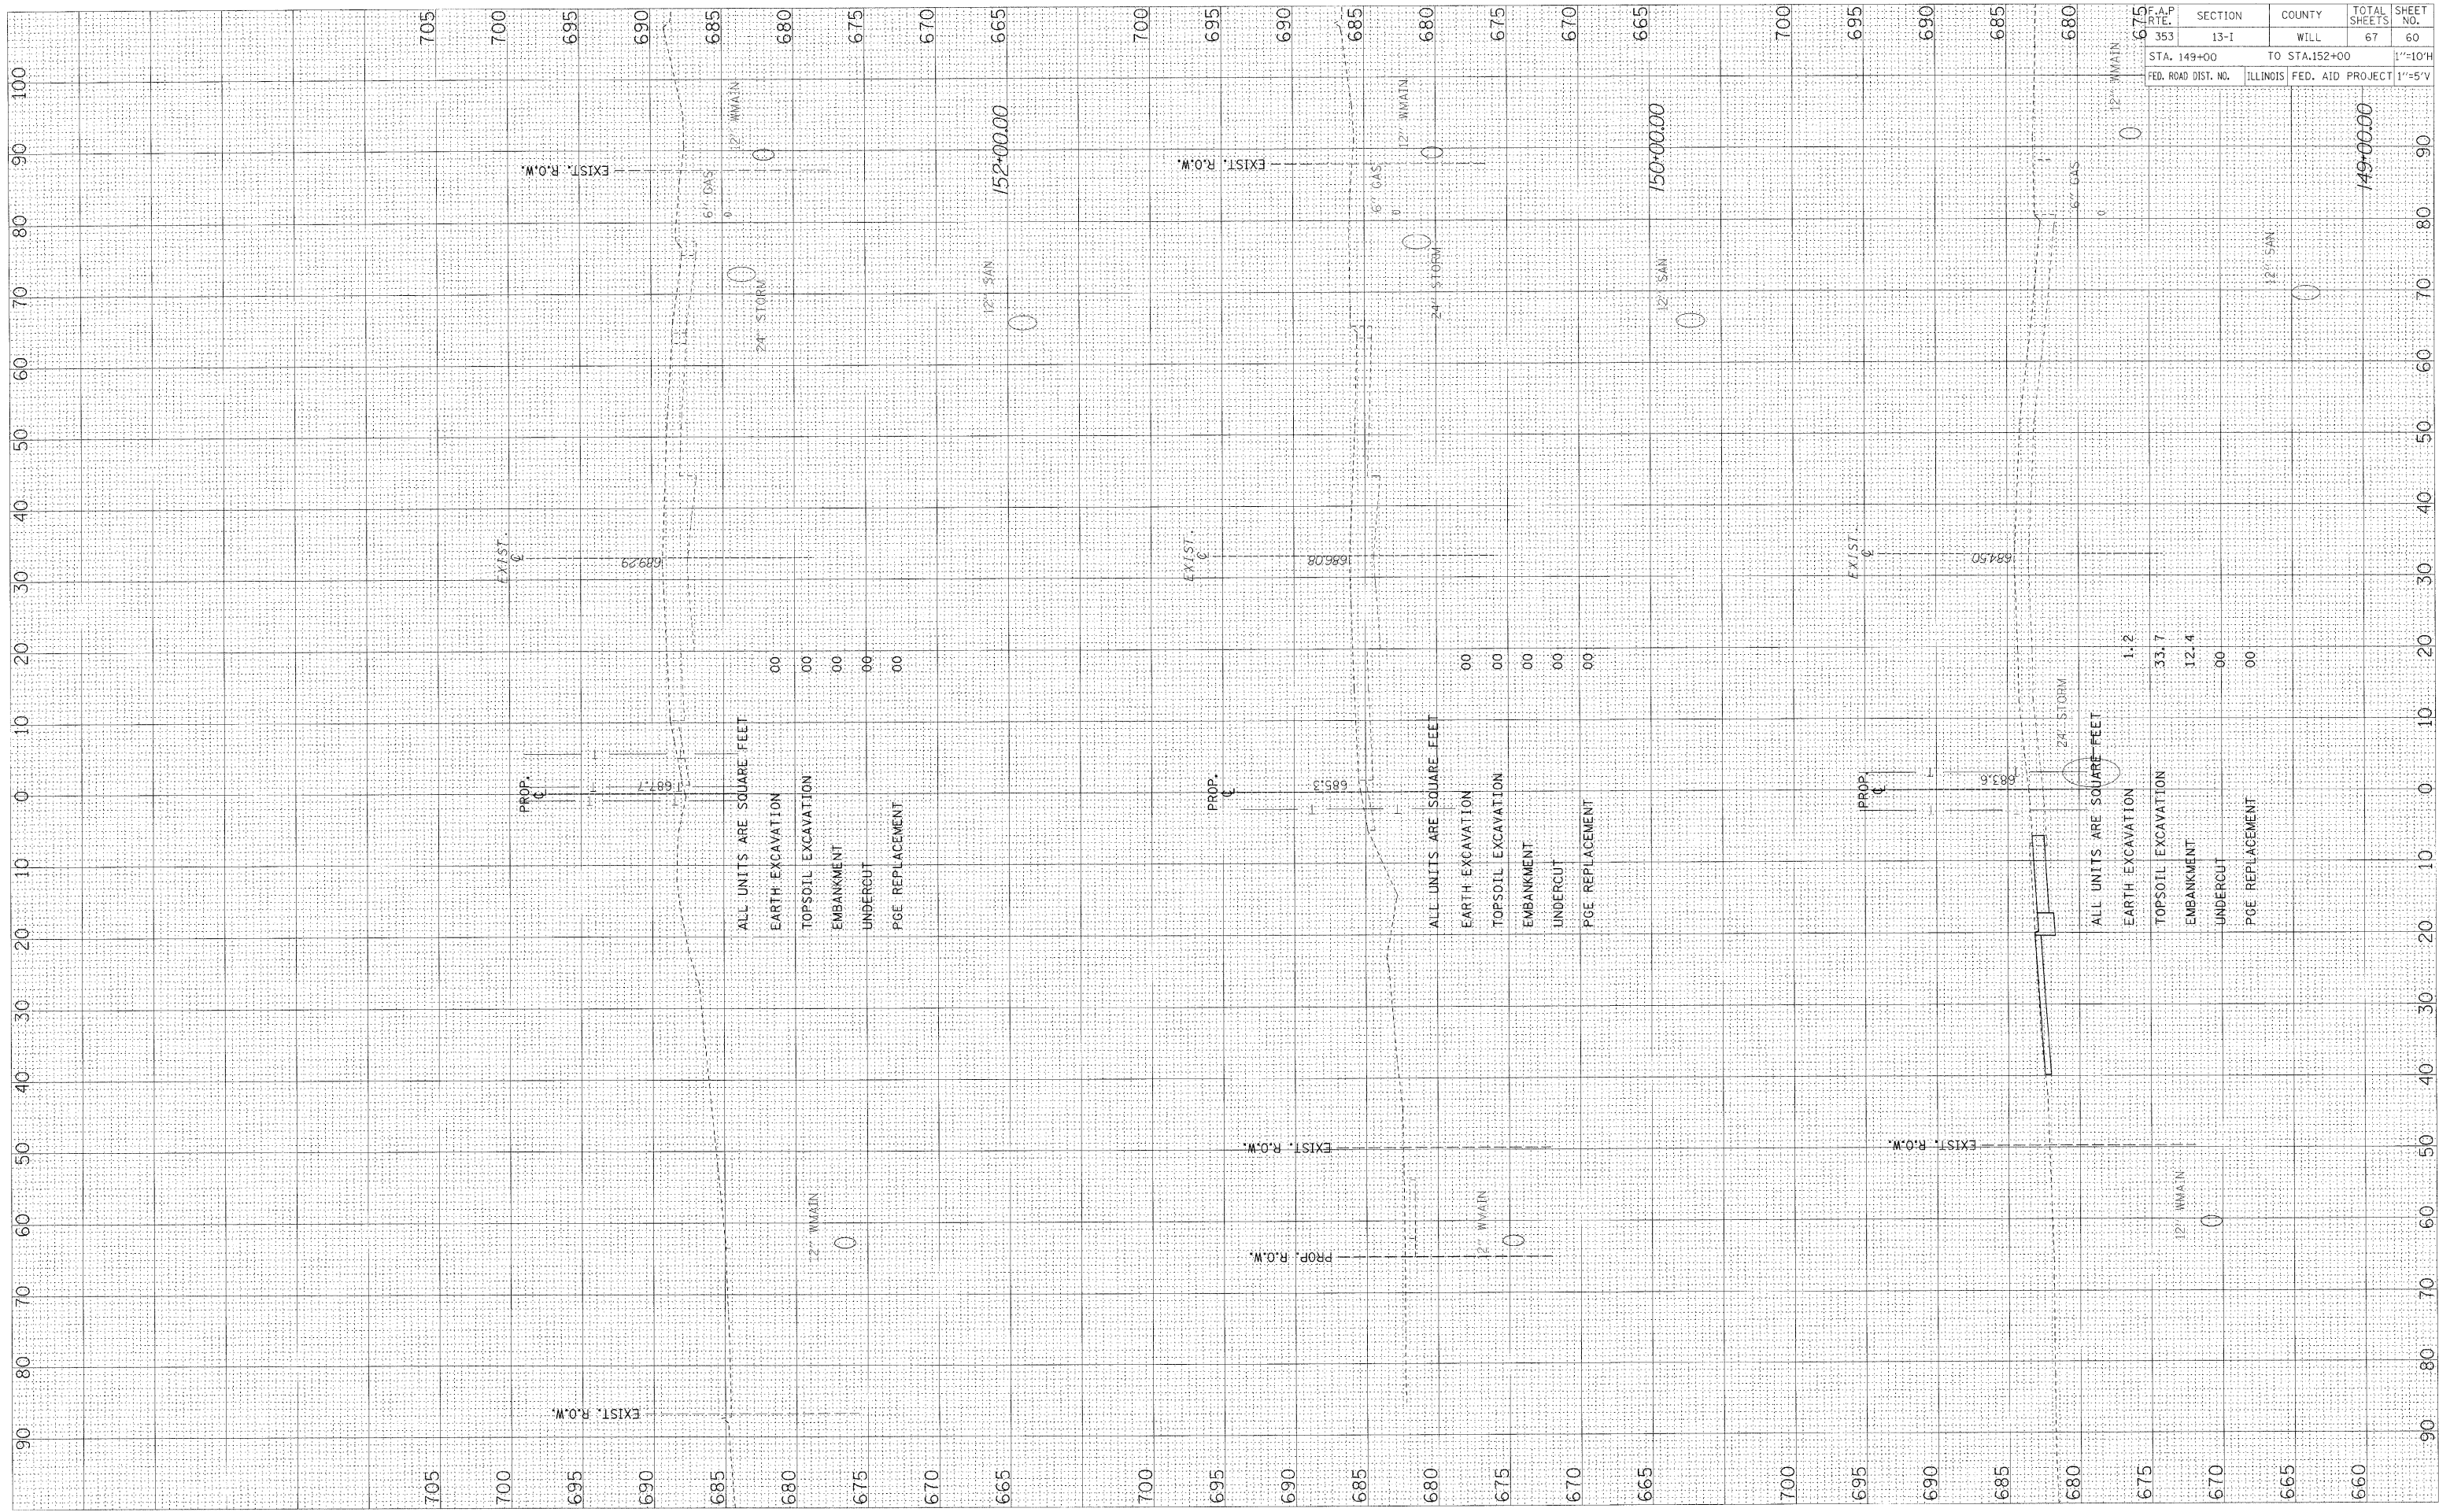

F.A.P. NO.	SECTION	COUNTY	TOTAL SHEETS	SHEET NO.
353	13-1	WILL	67	60
STA. 149+00		TO STA. 152+00		1"=10'H
FED. ROAD DIST. NO.	ILLINOIS	FED. AID PROJECT	1"=5'V	

ALL UNITS ARE SQUARE FEET	
EARTH EXCAVATION	00
TOPSOIL EXCAVATION	00
EMBANKMENT	00
UNDERCUT	00
PGE REPLACEMENT	00
ALL UNITS ARE SQUARE FEET	
EARTH EXCAVATION	00
TOPSOIL EXCAVATION	00
EMBANKMENT	00
UNDERCUT	00
PGE REPLACEMENT	00
ALL UNITS ARE SQUARE FEET	
EARTH EXCAVATION	1.2
TOPSOIL EXCAVATION	33.7
EMBANKMENT	12.4
UNDERCUT	00
PGE REPLACEMENT	00

DATE