


FINAL SURVEY	EXERCISED	BY	DATE
NOTE BOOK	PLOTTED		
NO.	TEMPLATE		
	AREAS CHECKED		

ORIGINAL SURVEY	BY	DATE
NOTE BOOK		
NO.		

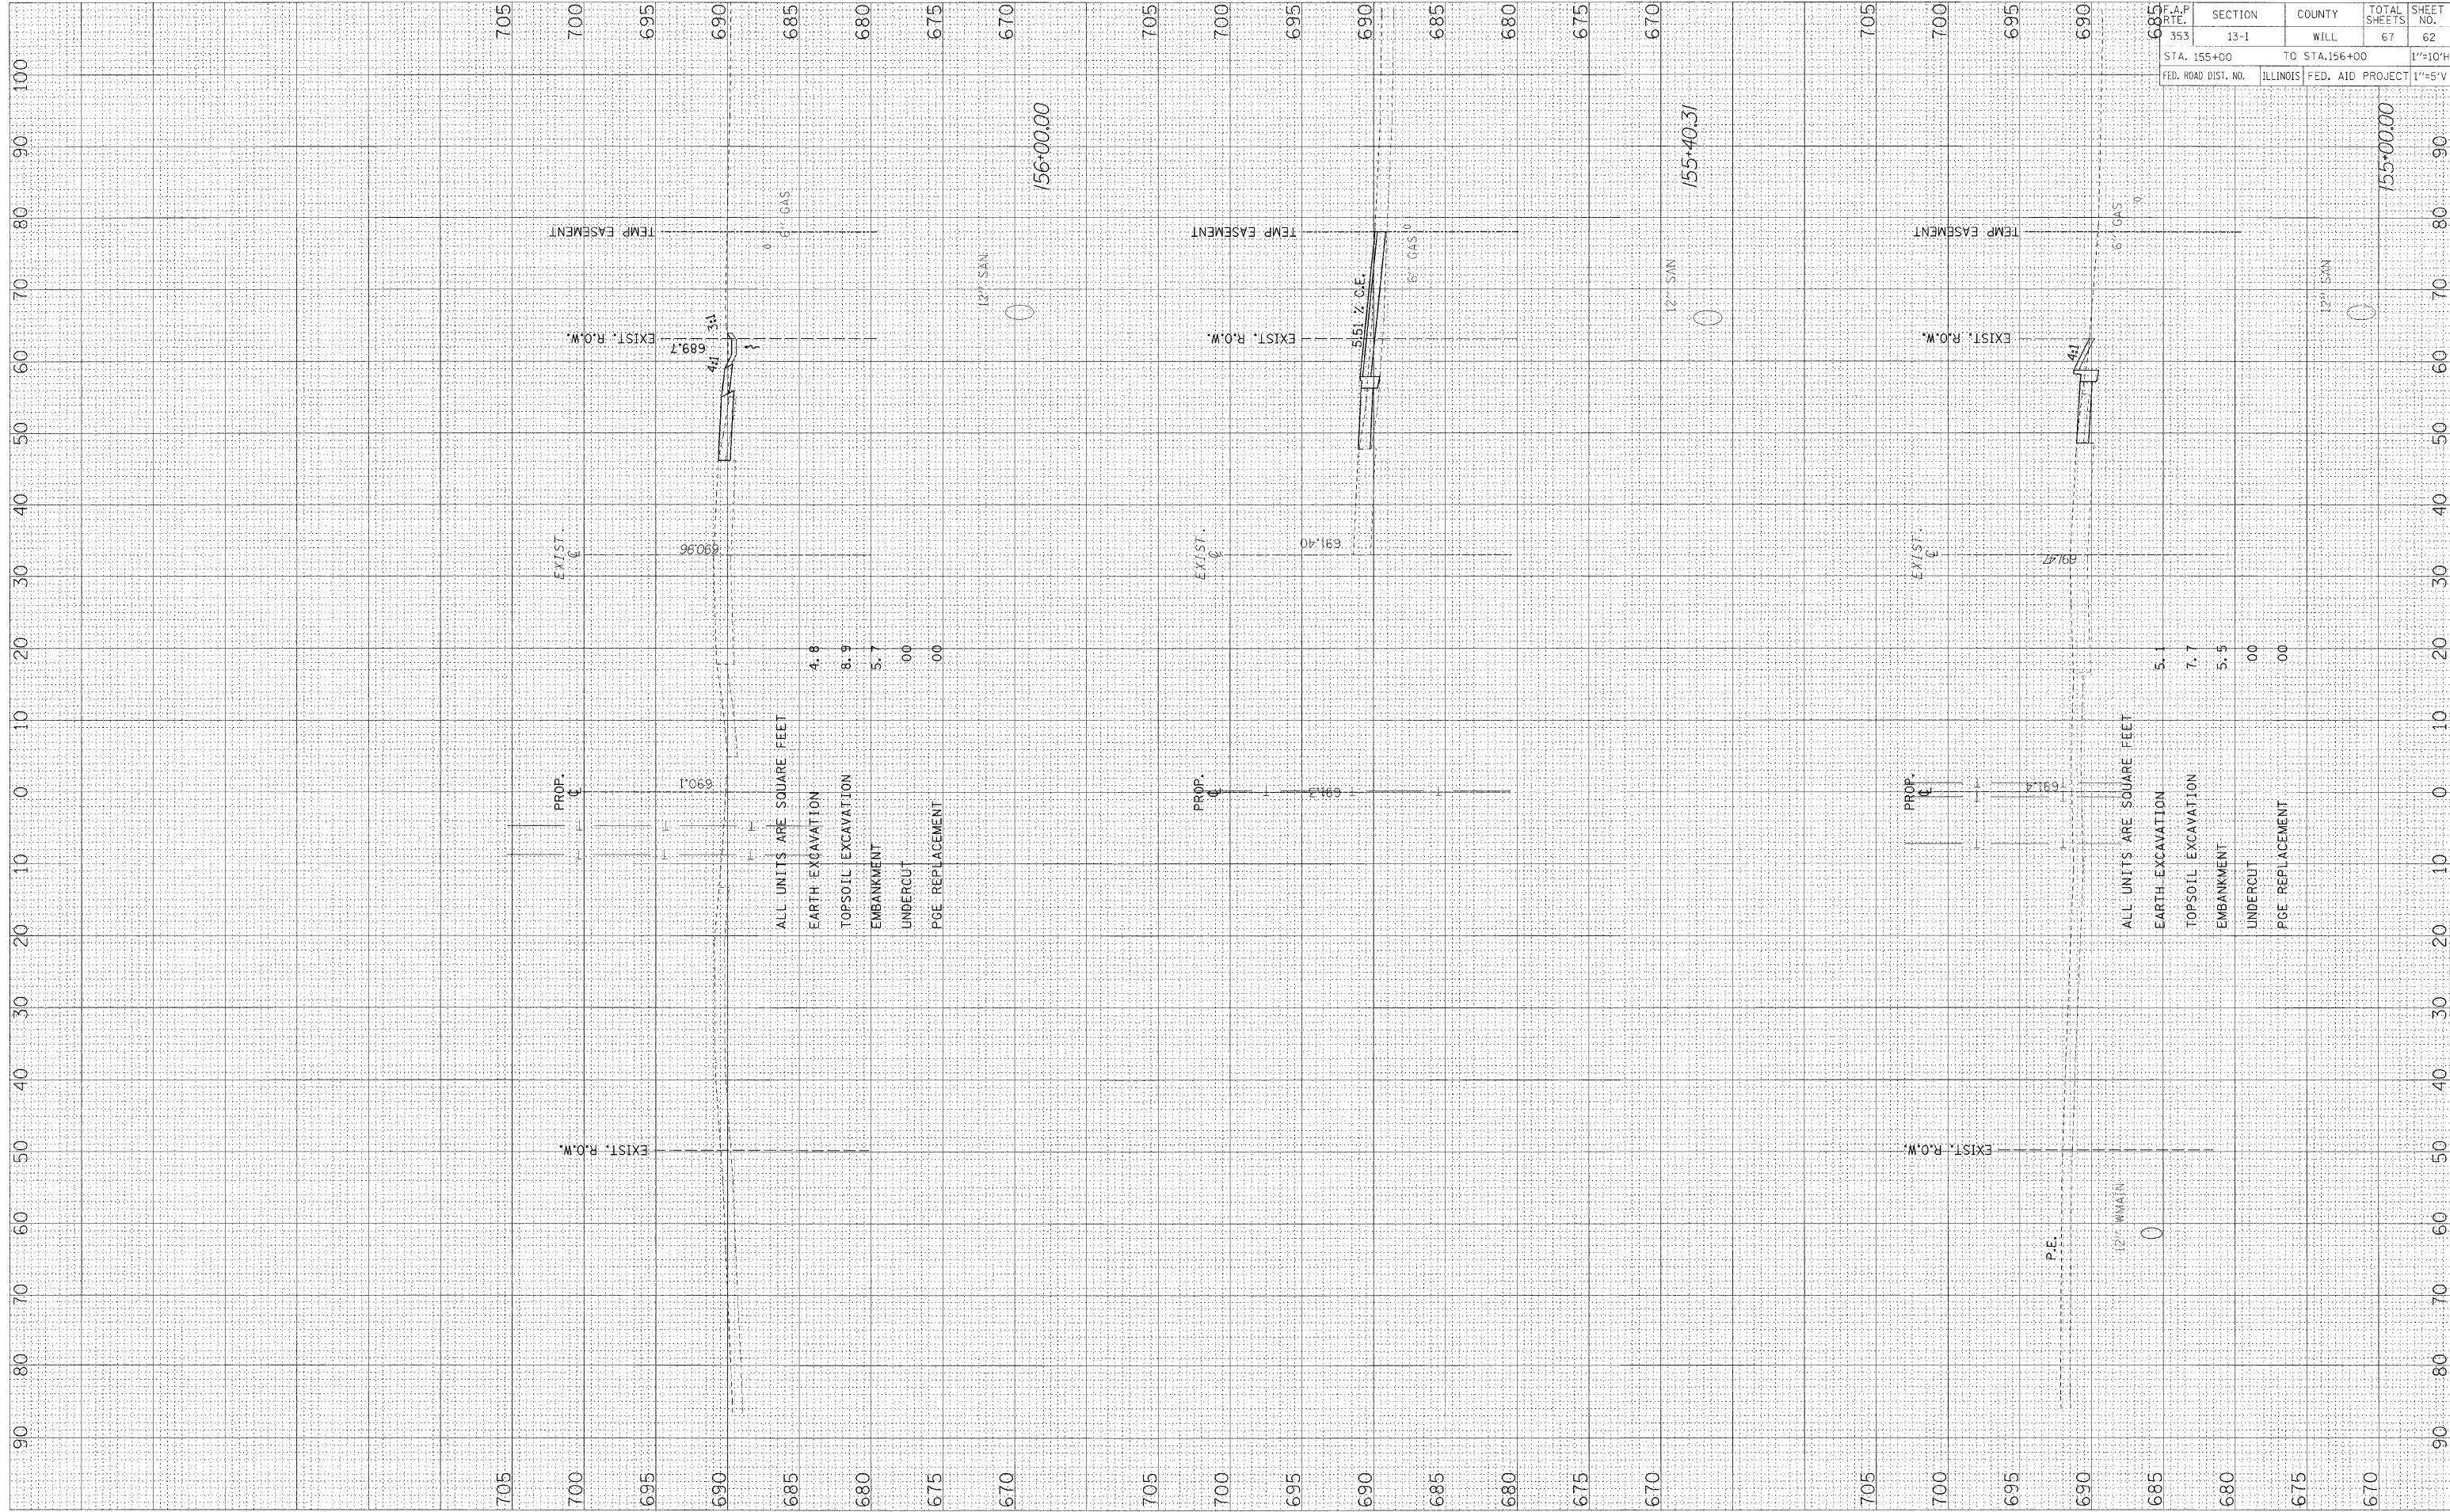

F.A.P. RTE. 353	SECTION 13-1	COUNTY WILL	TOTAL SHEETS 67	SHEET NO. 62
STA. 155+00		TO STA. 156+00		1"=10'H
FED. ROAD DIST. NO.	ILLINOIS	FED. AID PROJECT	1"=5'V	

ALL UNITS ARE SQUARE FEET
 EARTH EXCAVATION 4.8
 TOPSOIL EXCAVATION 8.9
 EMBANKMENT 5.7
 UNDERCUT .00
 PGE REPLACEMENT .00

ALL UNITS ARE SQUARE FEET
 EARTH EXCAVATION 5.1
 TOPSOIL EXCAVATION 7.7
 EMBANKMENT 5.5
 UNDERCUT .00
 PGE REPLACEMENT .00