


FINISH SURVEY	REVISIONS	DATE
NOTE BOOK	PLOTTED	BY
NO.	TEMPLATE	
	AREAS CHECKED	

ORIGINAL SURVEY	REVISIONS	DATE
NOTE BOOK	PLOTTED	BY
NO.	TEMPLATE	
	AREAS CHECKED	

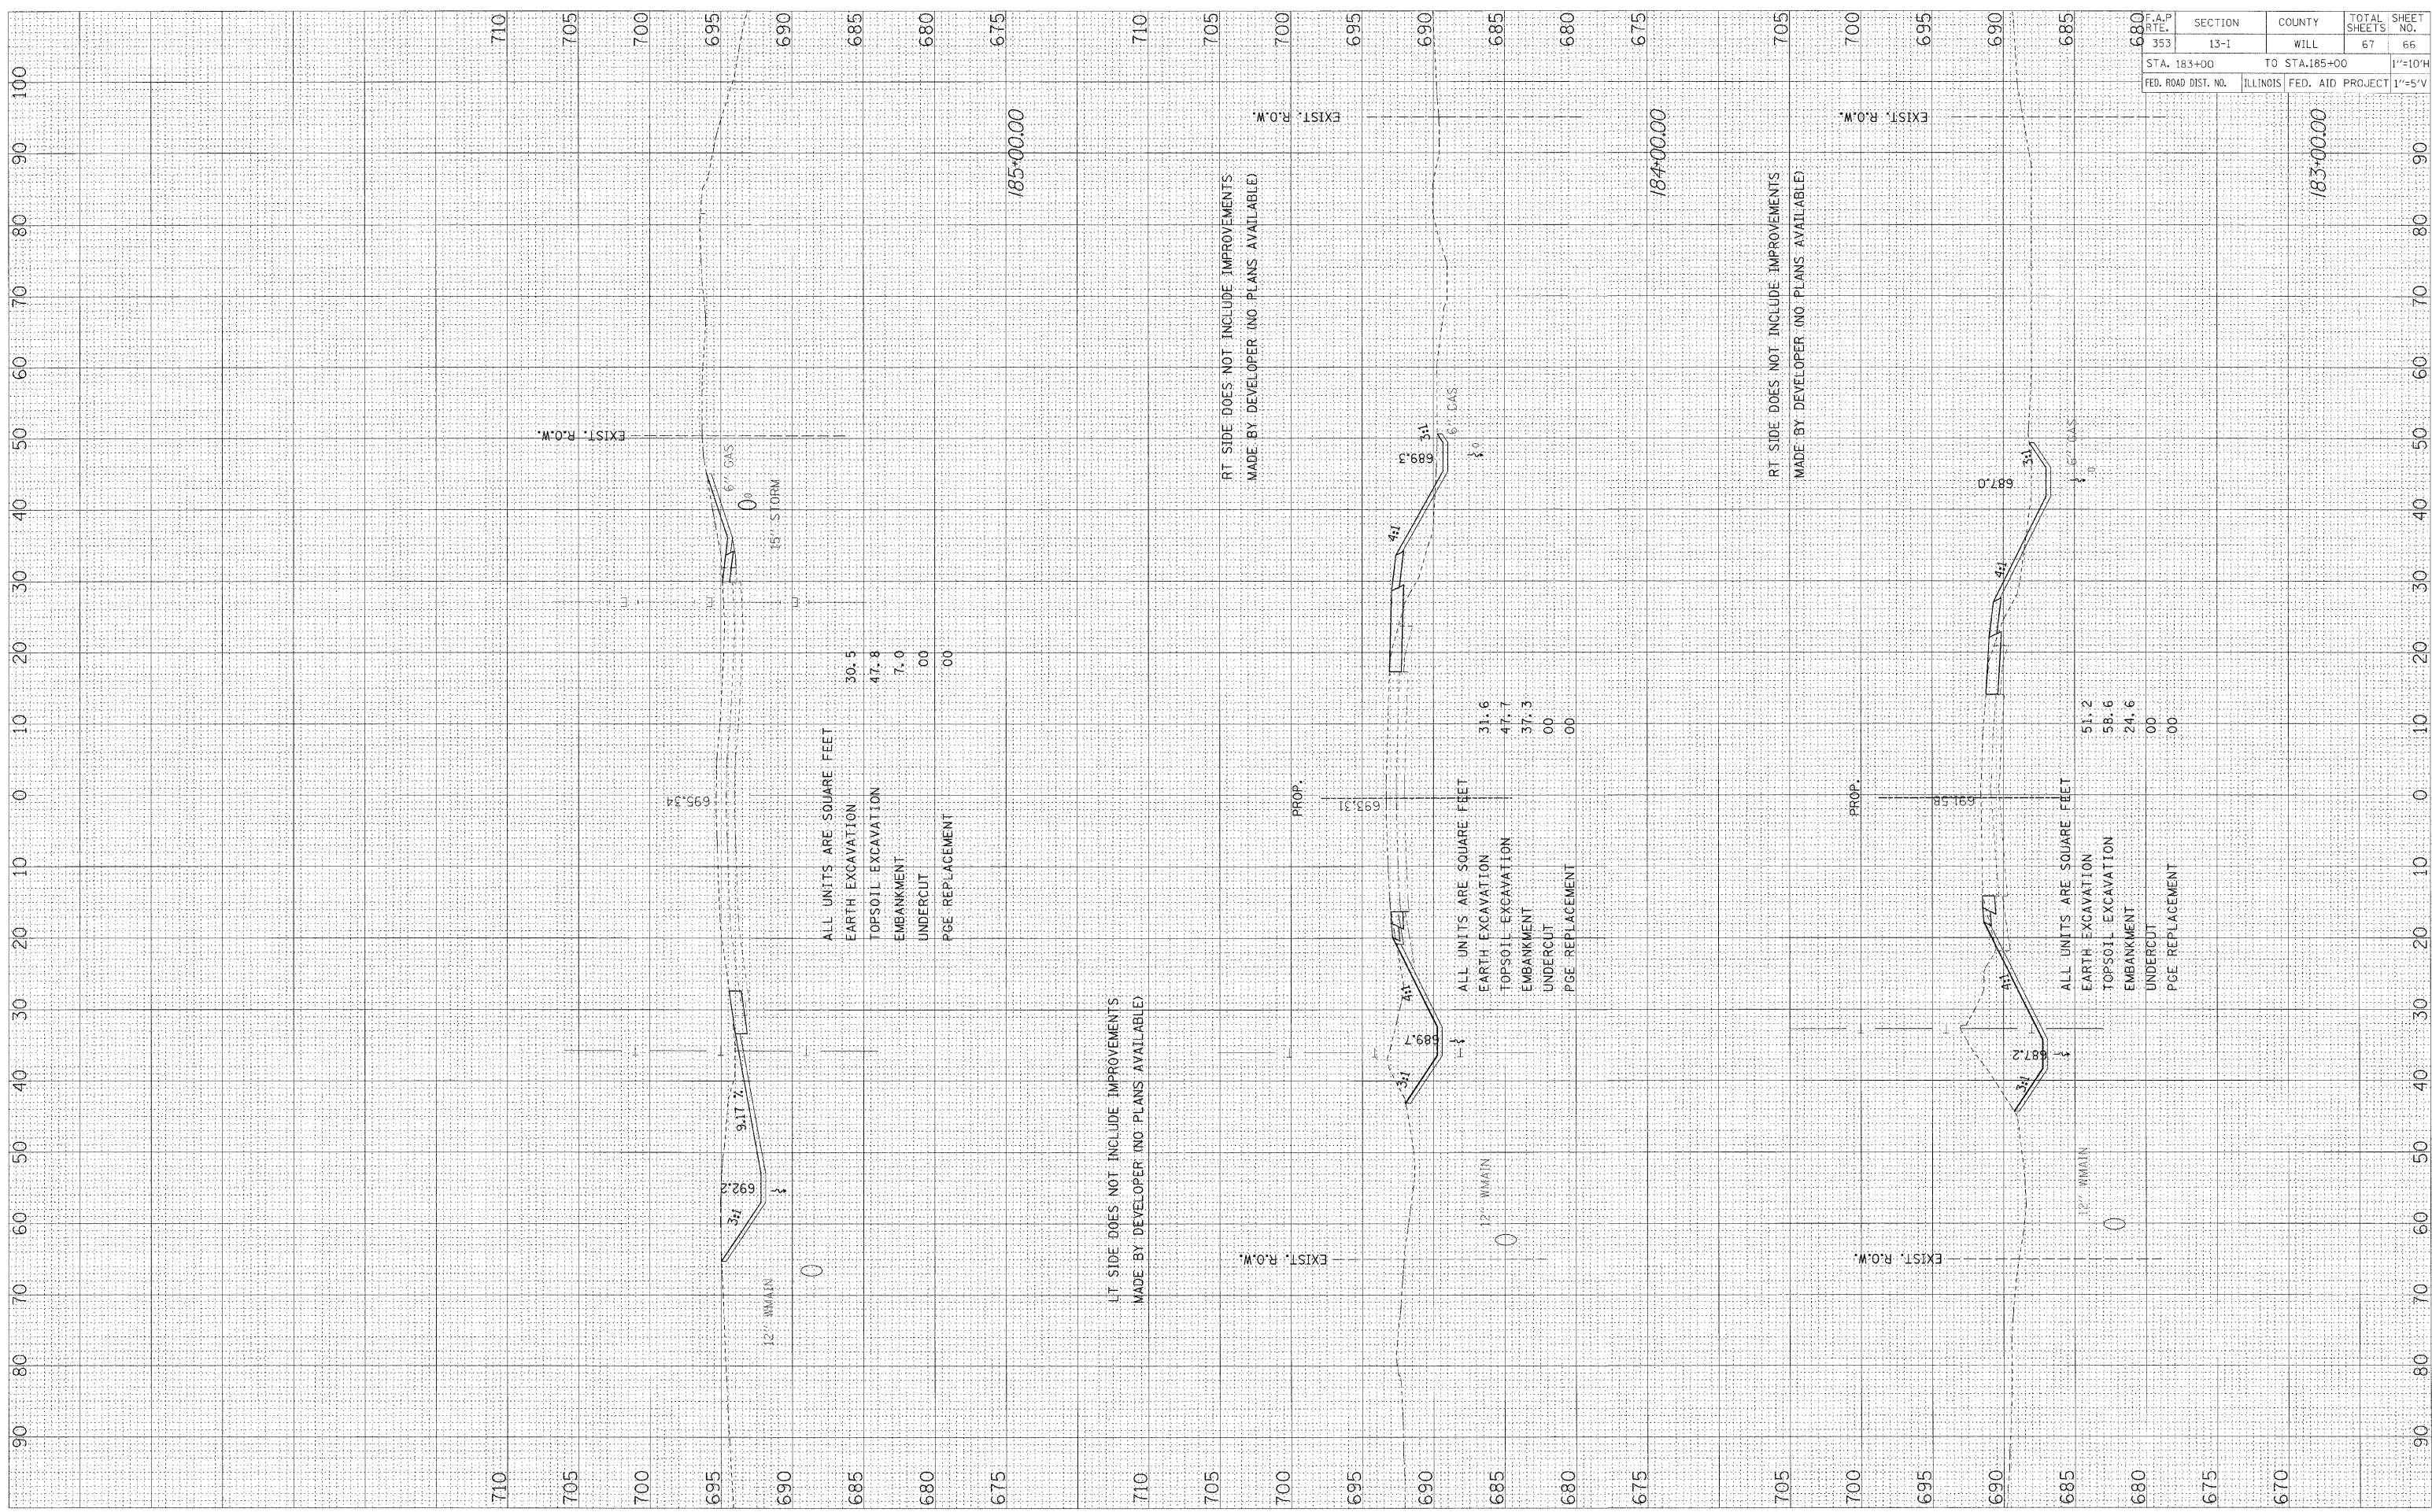

680	F.A.P. R.T.E.	SECTION	COUNTY	TOTAL SHEETS	SHEET NO.
353	13-1	WILL	67	66	
STA. 183+00		TO STA. 185+00		1"=10'H	
FED. ROAD DIST. NO.		ILLINOIS		FED. AID PROJECT	
				1"=5'V	