


FINAL SURVEY	SUBMITTED	BY	DATE
NOTE BOOK NO.	PLOTTED		
	TEMPLATE		
	AREAS CHECKED		

ORIGINAL SURVEY	SUBMITTED	BY	DATE
NOTE BOOK NO.	PLOTTED		
	TEMPLATE		
	AREAS CHECKED		

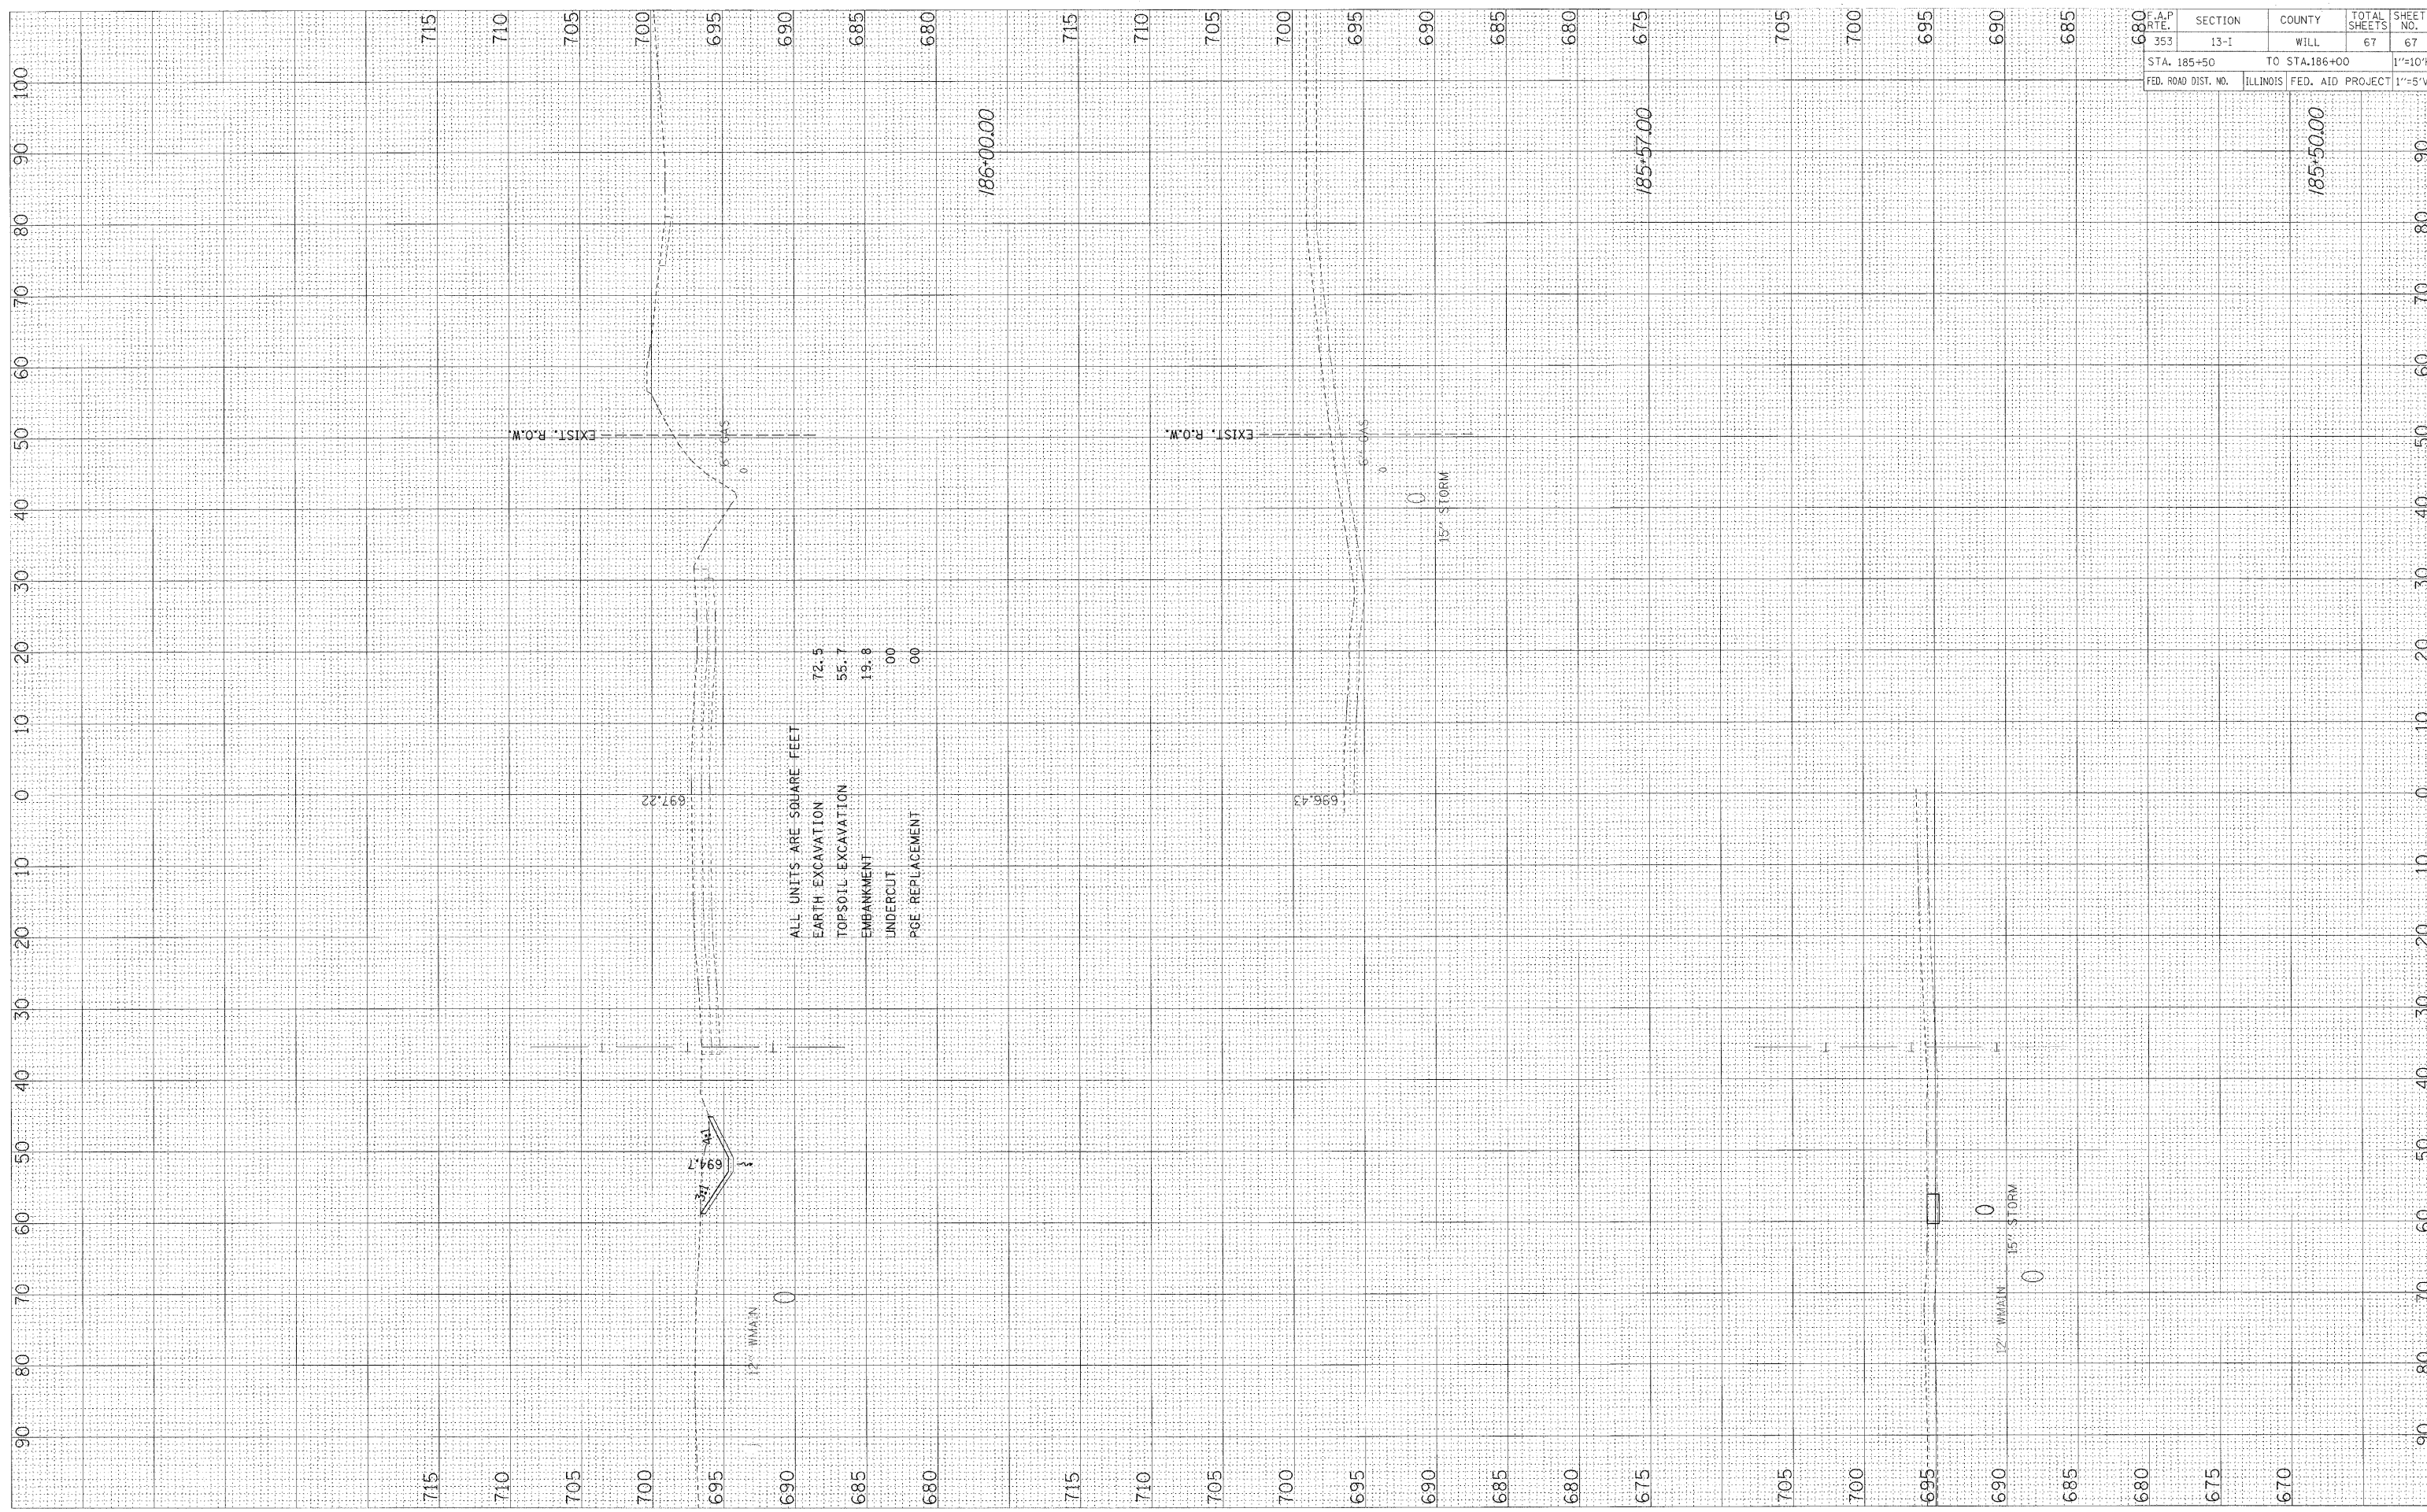

ALL UNITS ARE SQUARE FEET
 EARTH EXCAVATION 72.5
 TOPSOIL EXCAVATION 55.7
 EMBANKMENT 19.8
 UNDERCUT 00
 PGE REPLACEMENT 00

680	F.A.P. RTE. 353	SECTION 13-1	COUNTY WILL	TOTAL SHEETS 67	SHEET NO. 67
	STA. 185+50		TO STA. 186+00		1"=10'H
	FED. ROAD DIST. NO.	ILLINOIS	FED. AID PROJECT		1"=5'V

185+50.00