


TRAFFIC SIGNAL LEGEND

PROPOSED	EXISTING

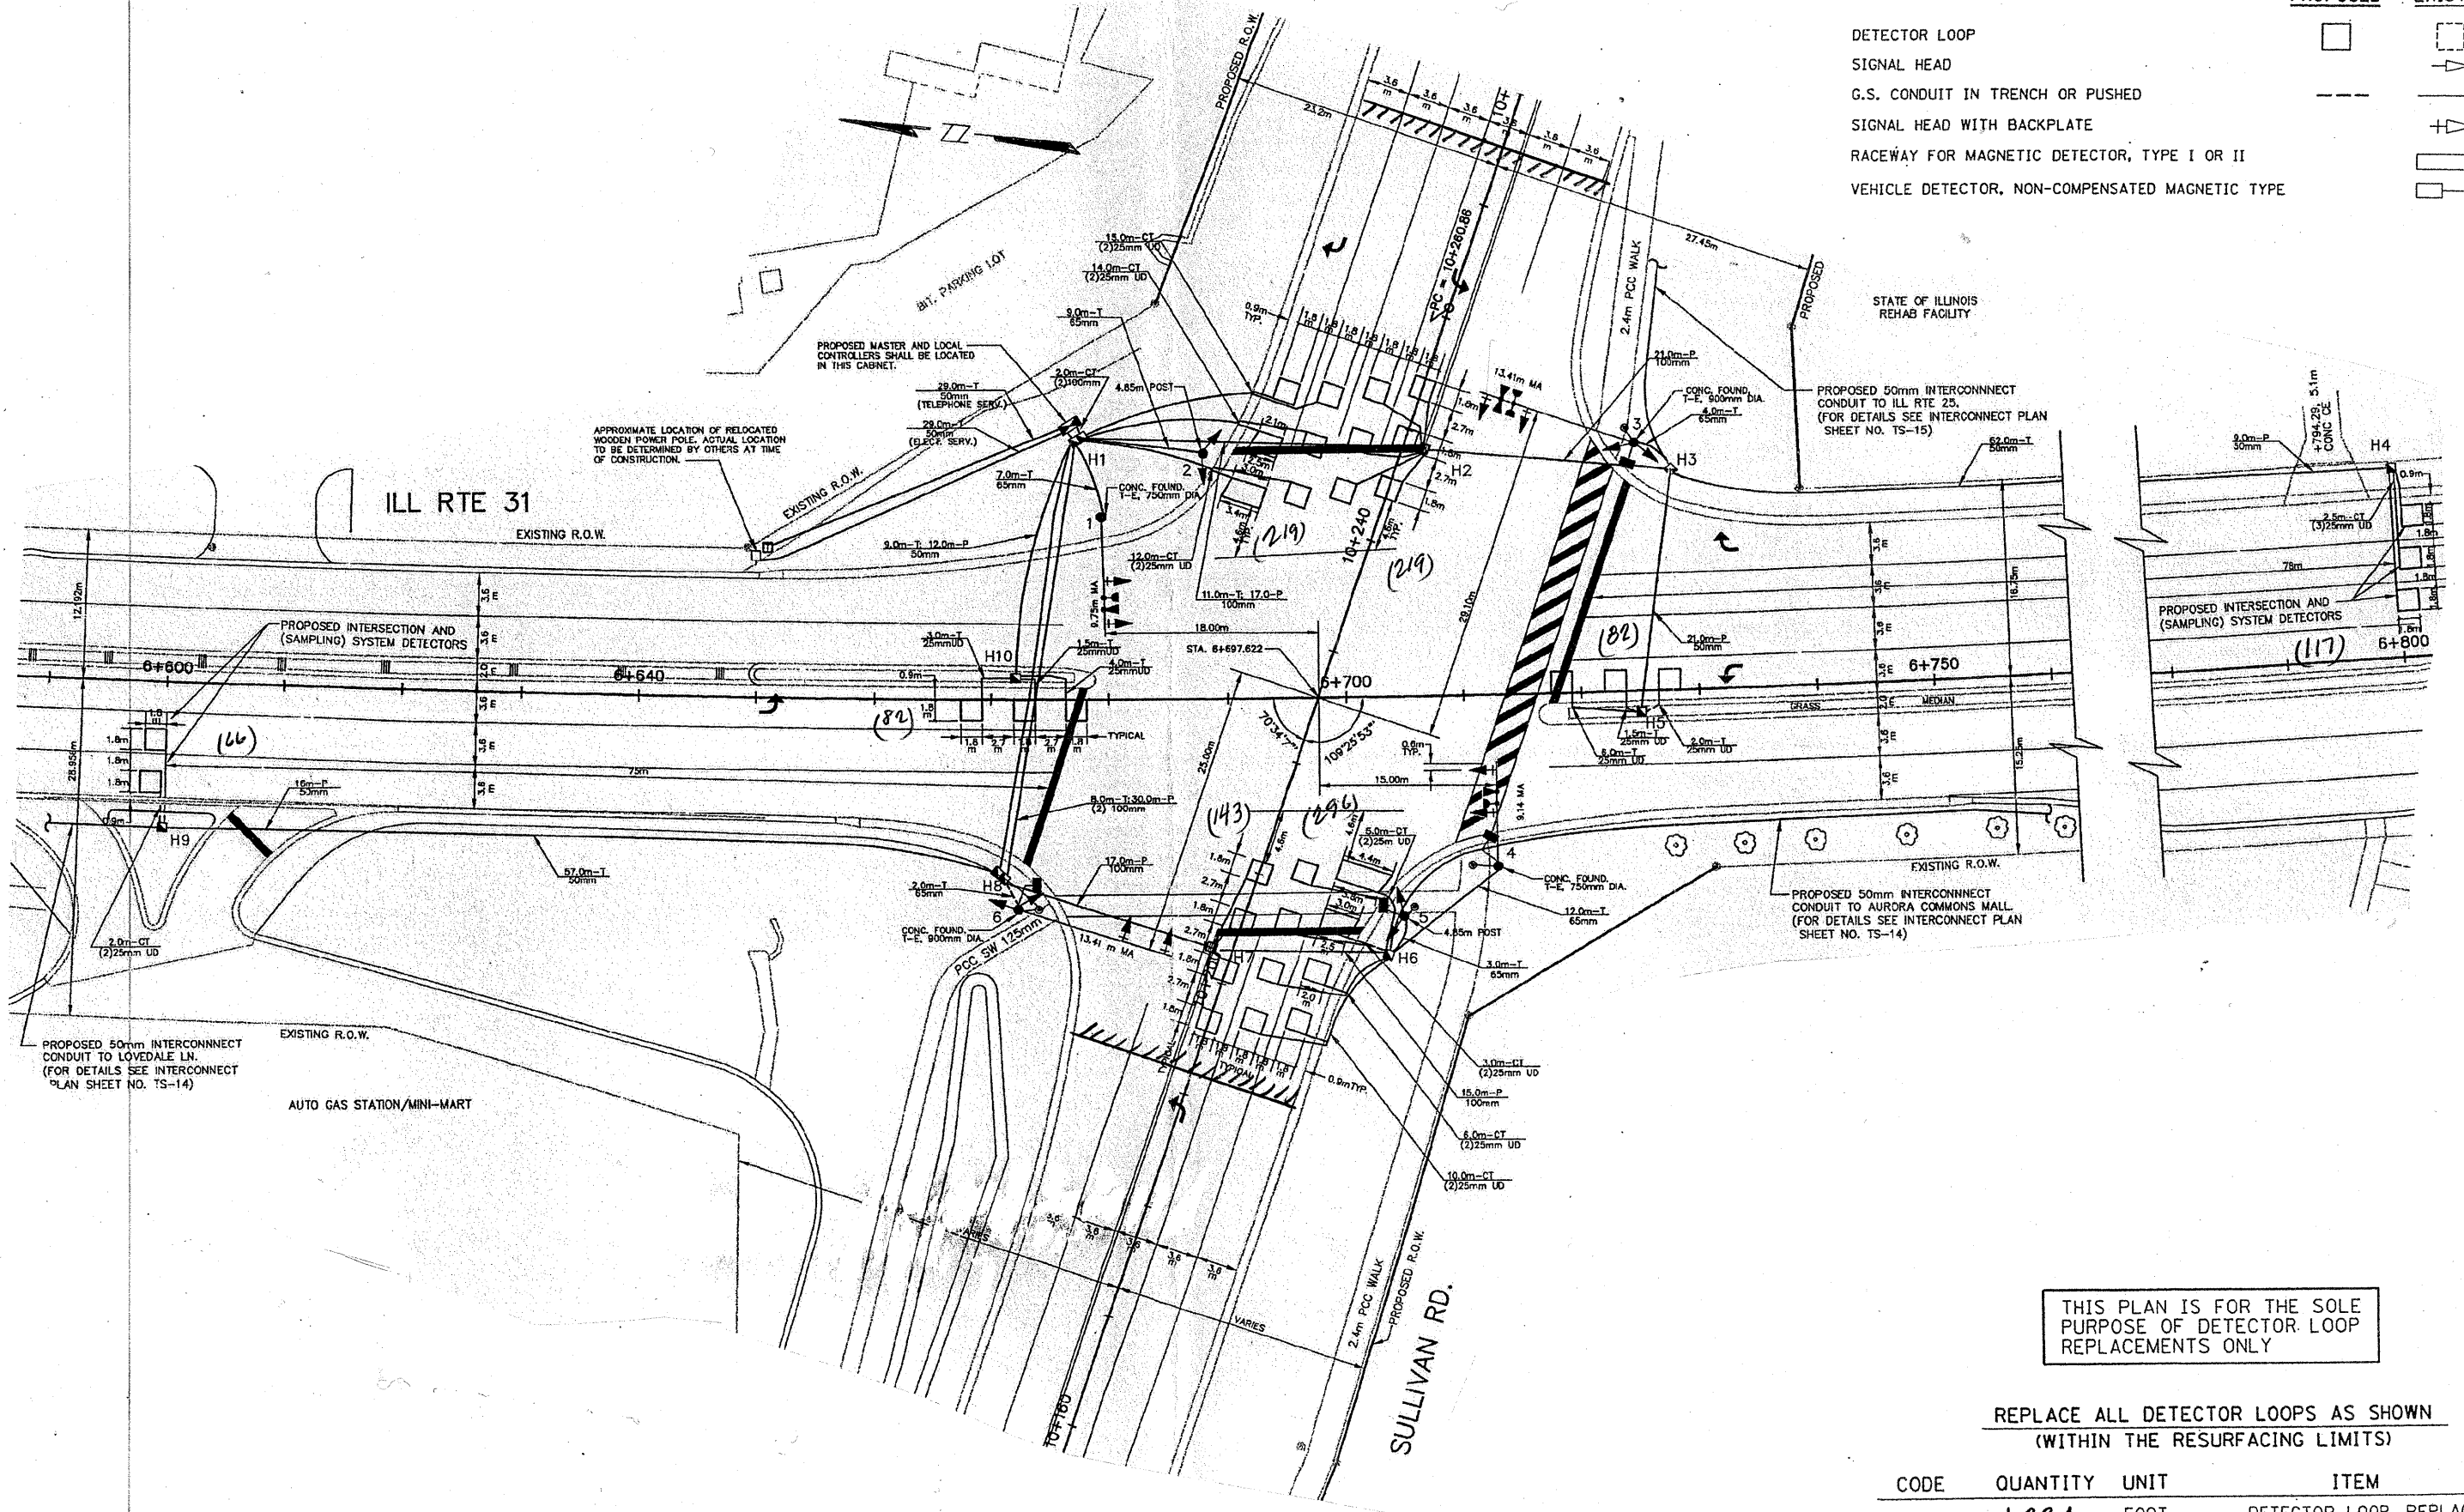

THIS PLAN IS FOR THE SOLE PURPOSE OF DETECTOR LOOP REPLACEMENTS ONLY

REPLACE ALL DETECTOR LOOPS AS SHOWN (WITHIN THE RESURFACING LIMITS)

CODE	QUANTITY	UNIT	ITEM
86600600	1,224	FOOT	DETECTOR LOOP, REPLACEMENT

FILE NAME =	USER NAME = kanthaphixaybc	DESIGNED - BCK	REVISED -
c:\pwwork\pwwid\KANTHAPHIXAYBC\d01126	4\tr\offic\legend_v7.dgn	DRAWN - BCK	REVISED -
PLOT SCALE = 3/4" = 1'	CHECKED - DAD	REVISOR -	REVISED -
PLOT DATE = 4/3/2009	DATE	REVISOR -	REVISED -

**STATE OF ILLINOIS
DEPARTMENT OF TRANSPORTATION**

**DISTRICT ONE - DETECTOR LOOP REPLACEMENT
ILL. ROUTE 31 @ SULLIVAN ROAD**

SCALE: NONE SHEET NO. OF SHEETS STA. TO STA.

F.A.M. RTE.	SECTION	COUNTY	TOTAL SHEETS	SHEET NO.
39102	AR-1EXT-RS-3	KANE	29	12
FED. ROAD DIST. NO. ILLINOIS FED. AID PROJECT			60158	