


STA. 27+18 TO STA. 29+84
STA. 31+35 TO STA. 38+85
STA. 46+20 TO STA. 46+84
STA. 59+62 TO STA. 62+40
STA. 74+64 TO STA. 76+35
STA. 80+07 TO STA. 80+38

STA. 97+38 TO STA. 100+22
STA. 100+60 TO STA. 106+60
STA. 113+94 TO STA. 116+39
STA. 132+60 TO STA. 133+37
STA. 147+82 TO STA. 149+68
STA. 150+21 TO STA. 152+34

STA. 155+10 TO STA. 156+31
STA. 166+08 TO STA. 171+13
STA. 200+19 TO STA. 211+87
STA. 215+98 TO STA. 222+39
STA. 222+78 TO STA. 223+56
STA. 227+60 TO STA. 228+60

• ADDITIONAL 7' PARKING LANE STA 46+02 TO STA 54+85
•• ADDITIONAL 7' PARKING LANE STA 27+17 TO STA 42+07

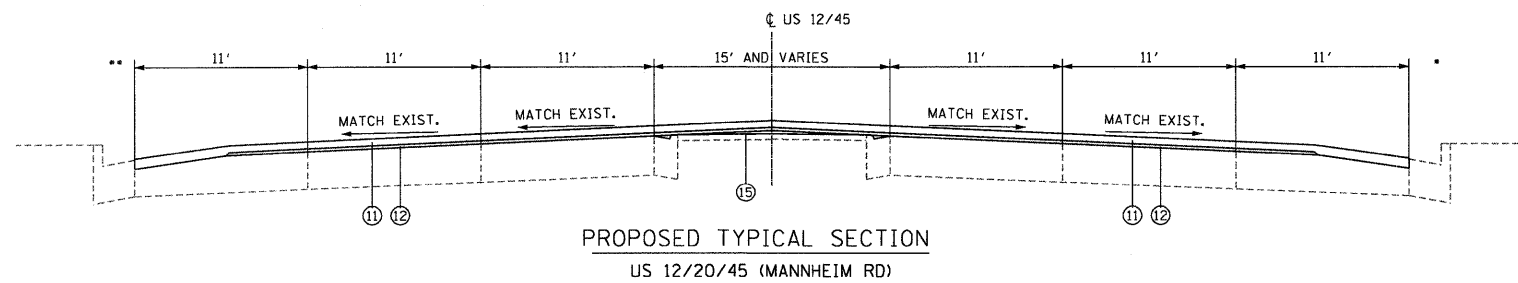

STA. 27+18 TO STA. 29+84
STA. 31+35 TO STA. 38+85
STA. 46+20 TO STA. 46+84
STA. 59+62 TO STA. 62+40
STA. 74+64 TO STA. 76+35
STA. 80+07 TO STA. 80+38

STA. 97+38 TO STA. 100+22
STA. 100+60 TO STA. 106+60
STA. 113+94 TO STA. 116+39
STA. 132+60 TO STA. 133+37
STA. 147+82 TO STA. 149+68
STA. 150+21 TO STA. 152+34

STA. 155+10 TO STA. 156+31
STA. 166+08 TO STA. 171+13
STA. 200+19 TO STA. 211+87
STA. 215+98 TO STA. 222+39
STA. 222+78 TO STA. 223+56
STA. 227+60 TO STA. 228+60

LEGEND

- ① EXISTING +/-10" P.C.C. BASE
- ② EXISTING B-6.24 CURB AND GUTTER
- ③ EXISTING B-6.12 CURB AND GUTTER
- ④ EXISTING M-2.12 CURB AND GUTTER
- ⑤ EXISTING CONCRETE MEDIAN TYPE SB-9.12
- ⑥ EXISTING CORRUGATED MEDIAN
- ⑦ EXISTING MEDIAN SURFACE 12"
- ⑧ MEDIAN REMOVAL
- ⑨ MEDIAN REMOVAL, PARTIAL DEPTH (SEE NOTE 2)
- ⑩ PORTLAND CEMENT CONCRETE SURFACE REMOVAL VARIABLE DEPTH
- ⑪ POLYMERIZED HOT-MIX ASPHALT SURFACE COURSE, MIX "F", N90 (IL-9.5MM) -1 3/4"
- ⑫ POLYMERIZED LEVELING BINDER (MACHINE METHOD), IL-4.75, N50 -3/4"
- ⑬ PROPOSED CONCRETE MEDIAN, TYPE SB-9.12
- ⑭ PROPOSED CORRUGATED MEDIAN
- ⑮ PROPOSED INCIDENTAL HMA SURFACING

NOTES

- 1. SEE DISTRICT ONE DETAIL (BD33) HMA TAPER AT EDGE OF P.C.C. PAVEMENT
- 2. COST OF REMOVAL OF PORTION OF P.C.C. CURB ABOVE GUTTER TO BE INCLUDED WITH MEDIAN REMOVAL, PARTIAL DEPTH
- 3. FOR CORRUGATED MEDIAN REMOVAL AND REPLACEMENT SEE DETAIL
- 4. EXISTING B-6.12 APPLIES FROM STA 27+18 TO STA 58+32
- 5. THE CONTRACTOR SHALL MATCH THE EXISTING ADJACENT PAVEMENT CROSS SLOPE FOR MEDIAN REMOVAL PARTIAL DEPTH

OMISSIONS

STA. 56+85.83 TO STA. 58+31.55
STA. 136+91.22 TO STA. 145+50.20
STA. 164+57 TO STA. 200+19

FILE NAME = P:\2009\ME09006_Ver-Vor_Plan\CADD\W01_US45\Shits\B4-D160166-shit-US45-TYP.dgn
 PLOT SCALE = 6.0000' / IN.
 USER NAME = Millennia Professional Services



200 22ND Street, Suite 216, Lombard, IL 60148
630.785.8110 voice, 630.839.2566 fax
WWW.MPS-IL.COM

MILLENNIA PROFESSIONAL SERVICES

DESIGNED - CJD	REVISED -
DRAWN - CJD	REVISED -
CHECKED - TVN	REVISED -
DATE - 2/8/2010	REVISED -

**STATE OF ILLINOIS
DEPARTMENT OF TRANSPORTATION**

**US RTE 12/45
BERTEAU AVE TO US RTE 20**

MAINLINE TYPICAL SECTIONS

F.A.P. RTE.	SECTION	COUNTY	TOTAL SHEETS	SHEET NO.
330	(464Y & 465Y) RS-3	COOK	44	5
CONTRACT NO. 60166				

SCALE: SHEET NO. OF SHEETS STA. TO STA.

FED. ROAD DIST. NO. 1 ILLINOIS FED. AID PROJECT

P:\2009\ME09006_Ver-Vor_Plan\CADD\W01_US45\Shits\B4-D160166-shit-US45-TYP.dgn