




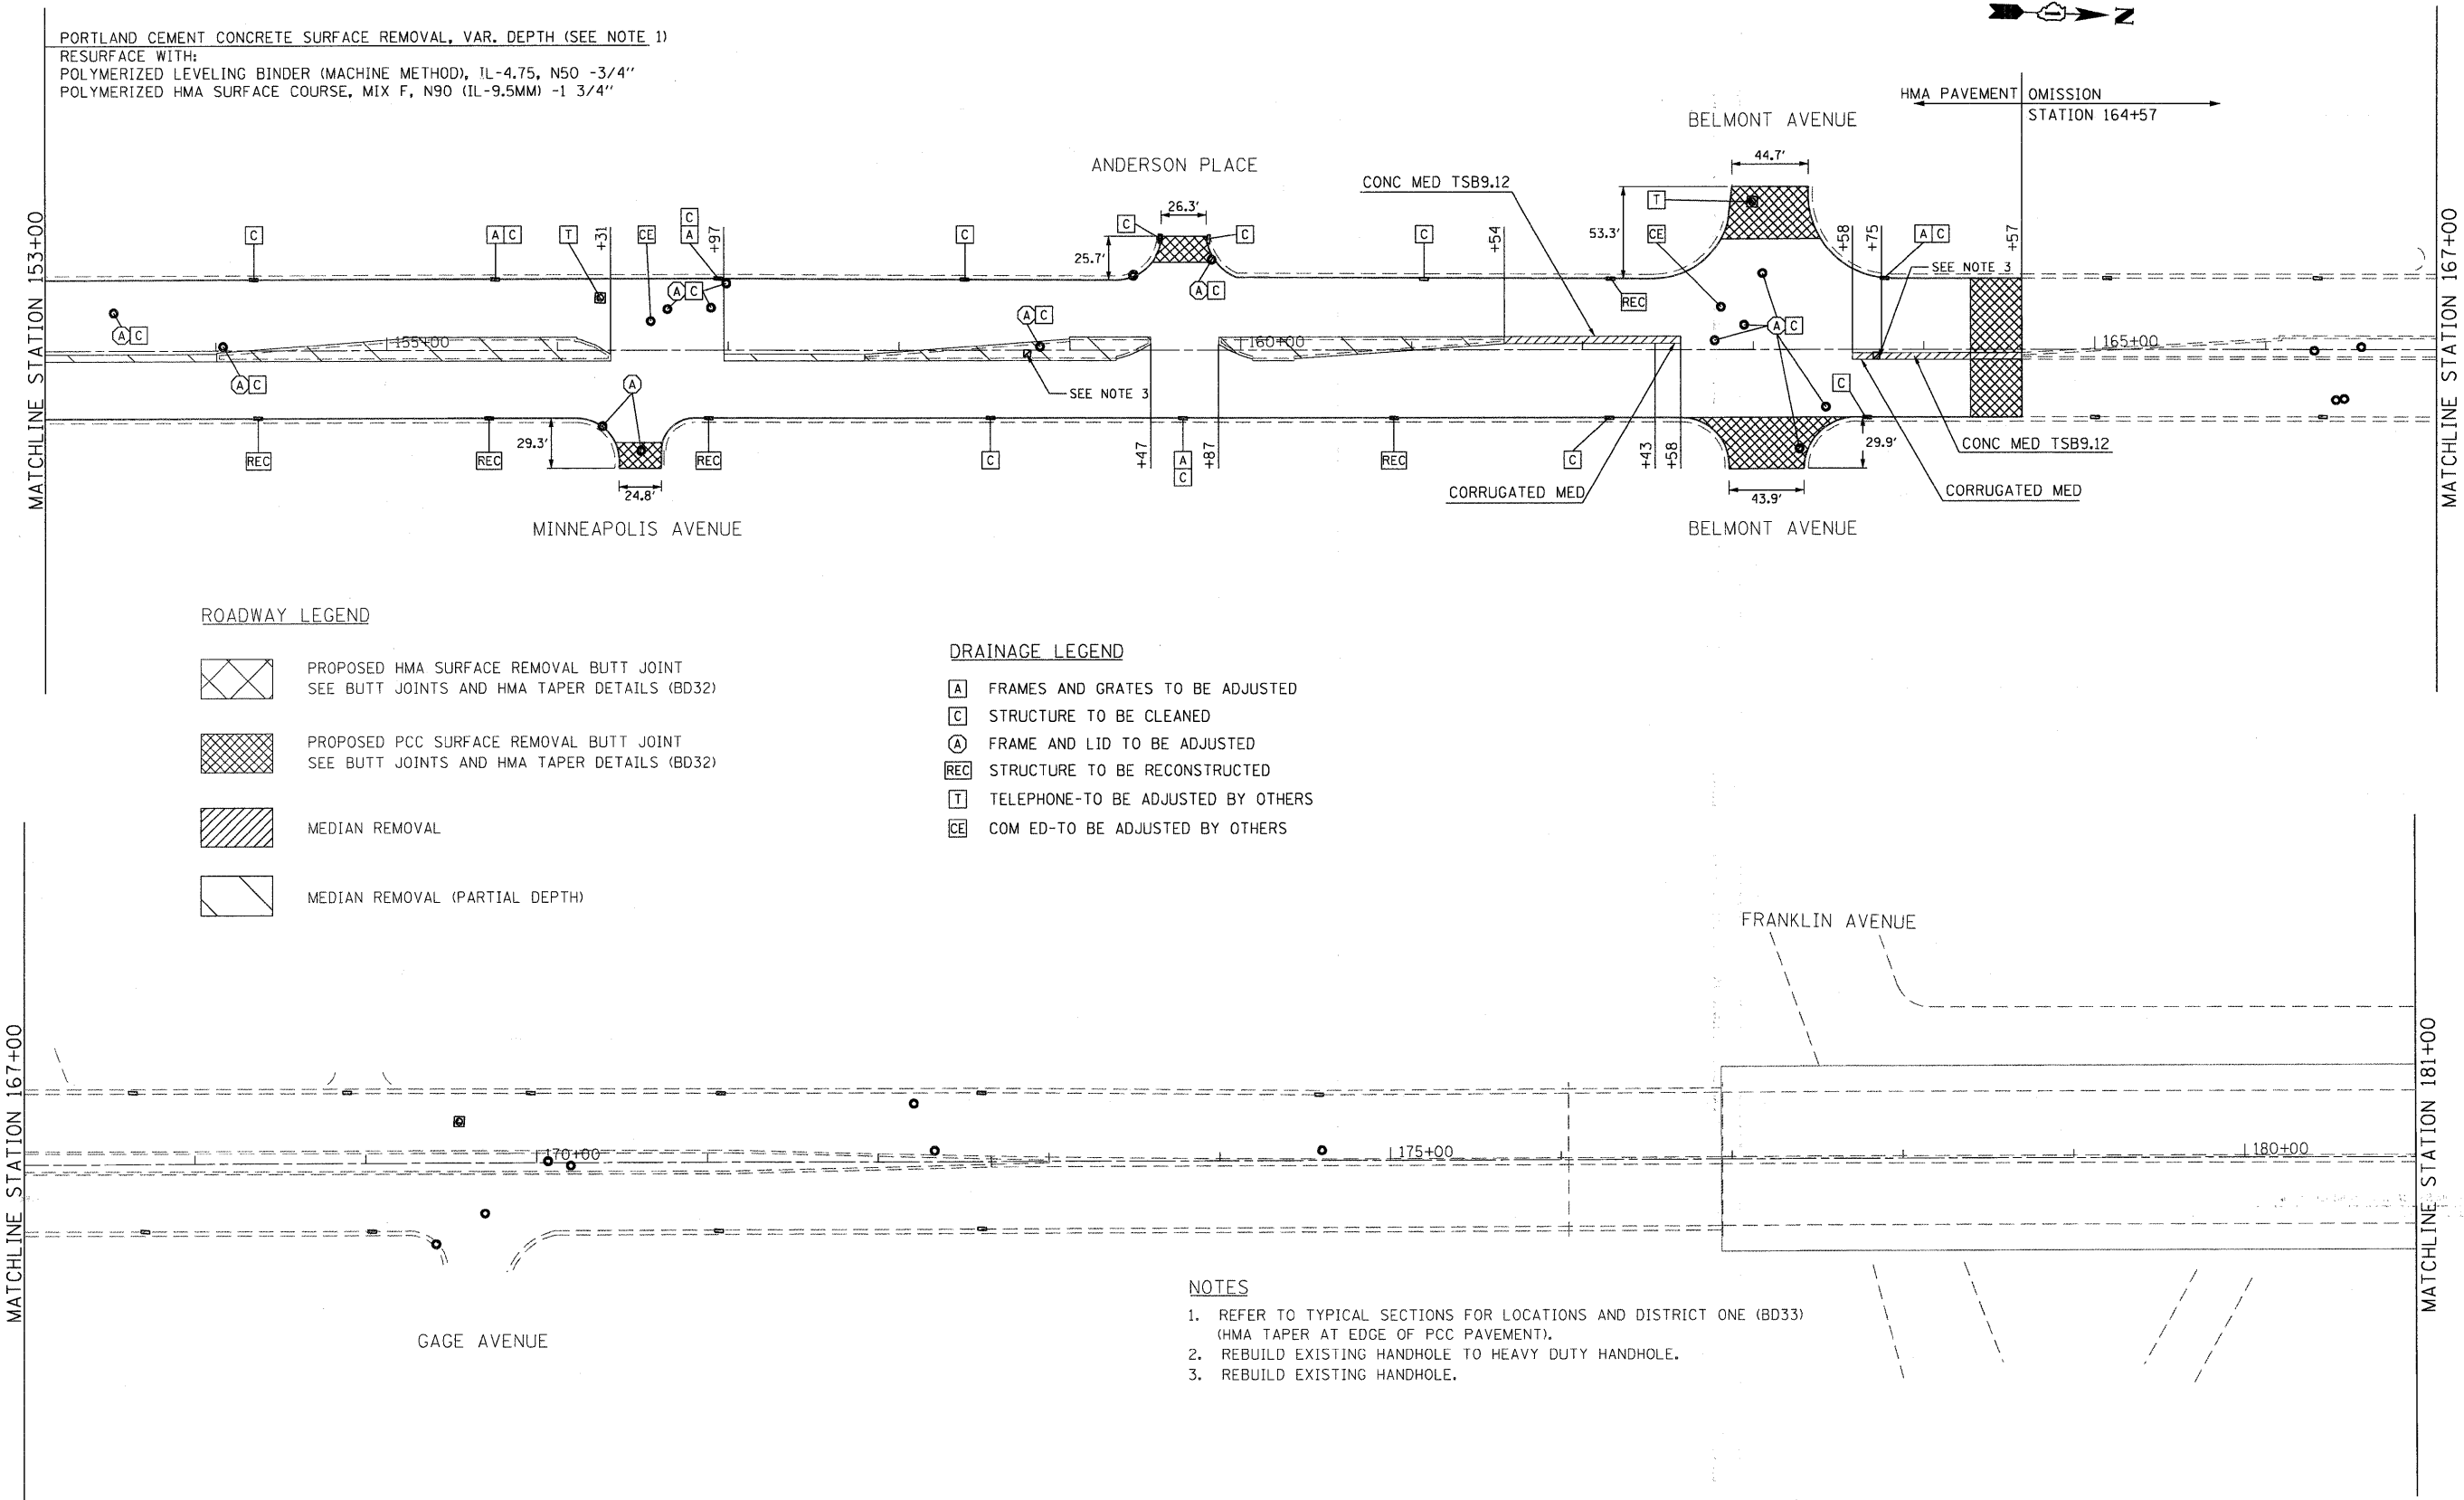


PORTLAND CEMENT CONCRETE SURFACE REMOVAL, VAR. DEPTH (SEE NOTE 1)  
 RESURFACE WITH:  
 POLYMERIZED LEVELING BINDER (MACHINE METHOD), TL-4.75, N50 -3/4"  
 POLYMERIZED HMA SURFACE COURSE, MIX F, N90 (IL-9.5MM) -1 3/4"

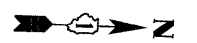

**ROADWAY LEGEND**

-  PROPOSED HMA SURFACE REMOVAL BUTT JOINT  
SEE BUTT JOINTS AND HMA TAPER DETAILS (BD32)
-  PROPOSED PCC SURFACE REMOVAL BUTT JOINT  
SEE BUTT JOINTS AND HMA TAPER DETAILS (BD32)
-  MEDIAN REMOVAL
-  MEDIAN REMOVAL (PARTIAL DEPTH)

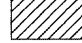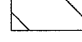**DRAINAGE LEGEND**

- A** FRAMES AND GRATES TO BE ADJUSTED
- C** STRUCTURE TO BE CLEANED
- A** FRAME AND LID TO BE ADJUSTED
- REC** STRUCTURE TO BE RECONSTRUCTED
- T** TELEPHONE-TO BE ADJUSTED BY OTHERS
- CE** COM ED-TO BE ADJUSTED BY OTHERS

**NOTES**

1. REFER TO TYPICAL SECTIONS FOR LOCATIONS AND DISTRICT ONE (BD33)  
(HMA TAPER AT EDGE OF PCC PAVEMENT).
2. REBUILD EXISTING HANDHOLE TO HEAVY DUTY HANDHOLE.
3. REBUILD EXISTING HANDHOLE.

FILE NAME = P:\2009\ME090266\_Ver-Var\_Plan\CADD\W01\US45\Shets\168166-shr-dr-06.dgn  
 PLOT SCALE = 50.0000 / IN.  
 USER NAME = Millennia Professional Services



200 22ND Street, Suite 216, Lombard, IL 60148  
 630.785.8119 voice, 630.839.2566 fax  
 WWW.MPS-IL.COM  
**MILLENNIA PROFESSIONAL SERVICES**

DESIGNED - CJD	REVISED -
DRAWN - CJD	REVISED -
CHECKED - TVN	REVISED -
DATE - 2/4/2010	REVISED -

**STATE OF ILLINOIS  
 DEPARTMENT OF TRANSPORTATION**

<b>US RTE 12/45</b>		<b>ROADWAY PLAN</b>	
BERTEAU AVE TO US RTE 20			
SCALE: 1"=100'	SHEET NO. OF SHEETS	STA. 153+00 TO STA. 181+00	

F.A.P. RTE. 330	SECTION (464Y & 465Y) RS-3	COUNTY COOK	TOTAL SHEETS 44	SHEET NO. 12
FED. ROAD DIST. NO. 1 ILLINOIS FED. AID PROJECT			CONTRACT NO. 60166	

PLN-06

P:\2009\ME090266\_Ver-Var\_Plan\CADD\W01\US45\Shets\168166-shr-dr-06.dgn