


- NOTES**
1. REFER TO TYPICAL SECTIONS FOR LOCATIONS AND DISTRICT ONE (BD33) (HMA TAPER AT EDGE OF PCC PAVEMENT).
 2. REBUILD EXISTING HANDHOLE TO HEAVY DUTY HANDHOLE.
 3. REBUILD EXISTING HANDHOLE.

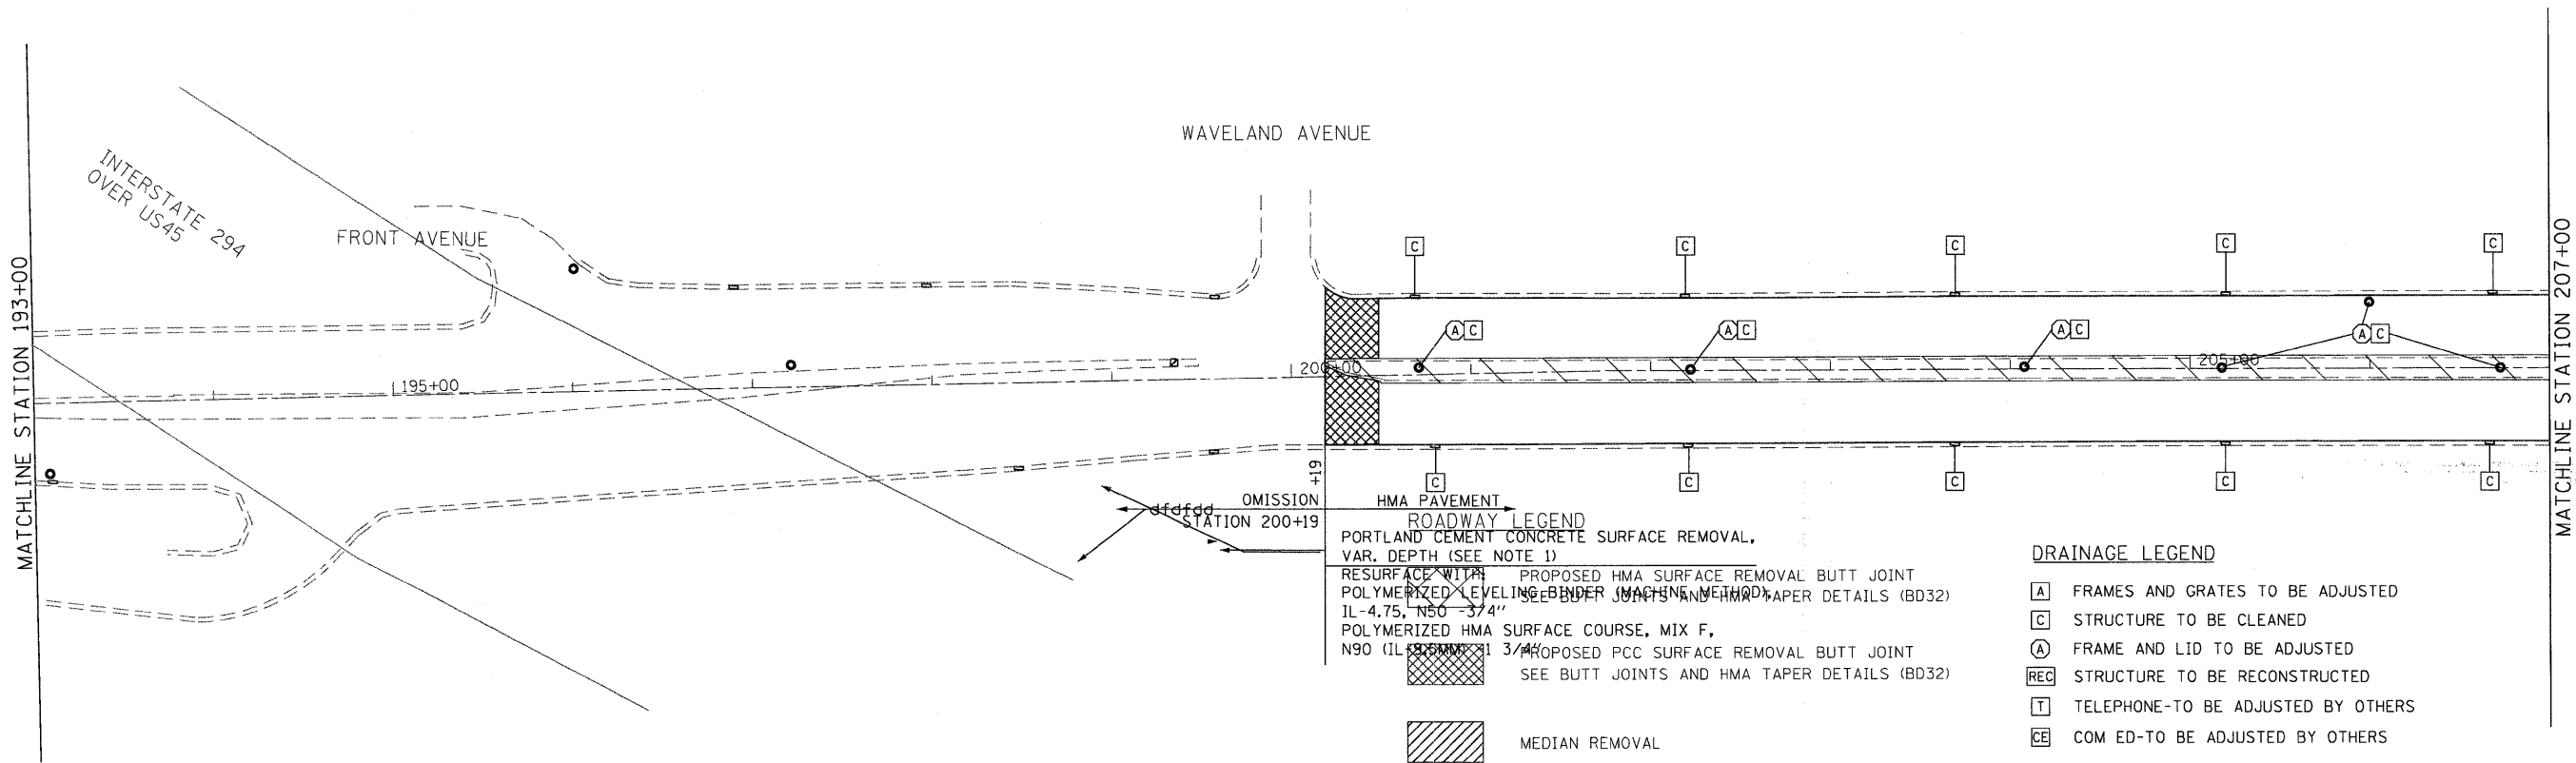

- ROADWAY LEGEND**
- PORTLAND CEMENT CONCRETE SURFACE REMOVAL, VAR. DEPTH (SEE NOTE 1)
 - RESURFACE WITH POLYMERIZED LEVING SANDER (MANNHEIM RD)
 - POLYMERIZED HMA SURFACE COURSE, MIX F, N90 (IL 4.75, N50 -374)
 - PROPOSED HMA SURFACE REMOVAL BUTT JOINT SEE BUTT JOINTS AND HMA TAPER DETAILS (BD32)
 - PROPOSED PCC SURFACE REMOVAL BUTT JOINT SEE BUTT JOINTS AND HMA TAPER DETAILS (BD32)
 - HMA PAVEMENT
 - MEDIAN REMOVAL
 - MEDIAN REMOVAL (PARTIAL DEPTH)

- DRAINAGE LEGEND**
- [A] FRAMES AND GRATES TO BE ADJUSTED
 - [C] STRUCTURE TO BE CLEANED
 - [A] FRAME AND LID TO BE ADJUSTED
 - [REC] STRUCTURE TO BE RECONSTRUCTED
 - [T] TELEPHONE-TO BE ADJUSTED BY OTHERS
 - [CB] COM ED-TO BE ADJUSTED BY OTHERS

FILE NAME = P:\2009\ME09006_Ver-Var-Ph1\CADD\W01\US45\Sh1s\DI60166-sh1-draw-07.dgn
 PLOT SCALE = 50.0000 / IN.
 USER NAME = Millennium Professional Services

200 22ND Street, Suite 216, Lombard, IL 60148
 630.705.0110 voice, 630.839.1566 fax
 WWW.MPS-IL.COM
MILLENNIA PROFESSIONAL SERVICES

DESIGNED - CJD	REVISED -
DRAWN - CJD	REVISED -
CHECKED - TVN	REVISED -
DATE - 2/4/2010	REVISED -

STATE OF ILLINOIS
DEPARTMENT OF TRANSPORTATION

US RTE 12/45 BERTEAU AVE TO US RTE 20		ROADWAY PLAN	
SCALE: 1"=50'	SHEET NO. OF SHEETS	STA. 181+00 TO STA. 207+00	

F.A.P. RTE. 330	SECTION (464Y & 465Y) RS-3	COUNTY COOK	TOTAL SHEETS 44	SHEET NO. 13
FED. ROAD DIST. NO. 1 ILLINOIS FED. AID PROJECT			CONTRACT NO. 60166	

PLN-07