


PAVEMENT MARKING LEGEND (SEE NOTE 1)

- |                                                                          |                                                            |
|--------------------------------------------------------------------------|------------------------------------------------------------|
| ① THERMOPLASTIC PAVEMENT MARKING 4" WHITE LANE LINE (30' SKIP 10' DASH)  | ⑧ THERMOPLASTIC PAVEMENT MARKING 24" WHITE STOP BAR        |
| ② THERMOPLASTIC PAVEMENT MARKING 4" YELLOW LANE LINE (30' SKIP 10' DASH) | ⑨ THERMOPLASTIC PAVEMENT MARKING LETTERS AND SYMBOLS (TYP) |
| ③ THERMOPLASTIC PAVEMENT MARKING 4" SOLID YELLOW LINE                    | ⑩ RAISED REFLECTIVE PAVEMENT MARKER (SEE NOTE 2)           |
| ④ THERMOPLASTIC PAVEMENT MARKING 4" DOUBLE YELLOW LINE 11" C-C           | ⑪ THERMOPLASTIC PAVEMENT MARKING 4" WHITE EDGE LINE        |
| ⑤ THERMOPLASTIC PAVEMENT MARKING 6" WHITE LINE                           | ⑫ THERMOPLASTIC PAVEMENT MARKING 8" WHITE LINE             |
| ⑥ THERMOPLASTIC PAVEMENT MARKING 12" WHITE LINE                          | ⑬ THERMOPLASTIC PAVEMENT MARKING 24" WHITE LINE            |
| ⑦ THERMOPLASTIC PAVEMENT MARKING 12" DIAGONAL YELLOW LINE                |                                                            |

NOTES:

- REFER TO DISTRICT 1 TYPICAL PAVEMENT MARKINGS (TC-13) FOR ADDITIONAL INFORMATION.
- REFER TO DISTRICT 1 RAISED REFLECTIVE PAVEMENT MARKERS (TC-11) FOR ADDITIONAL INFORMATION.

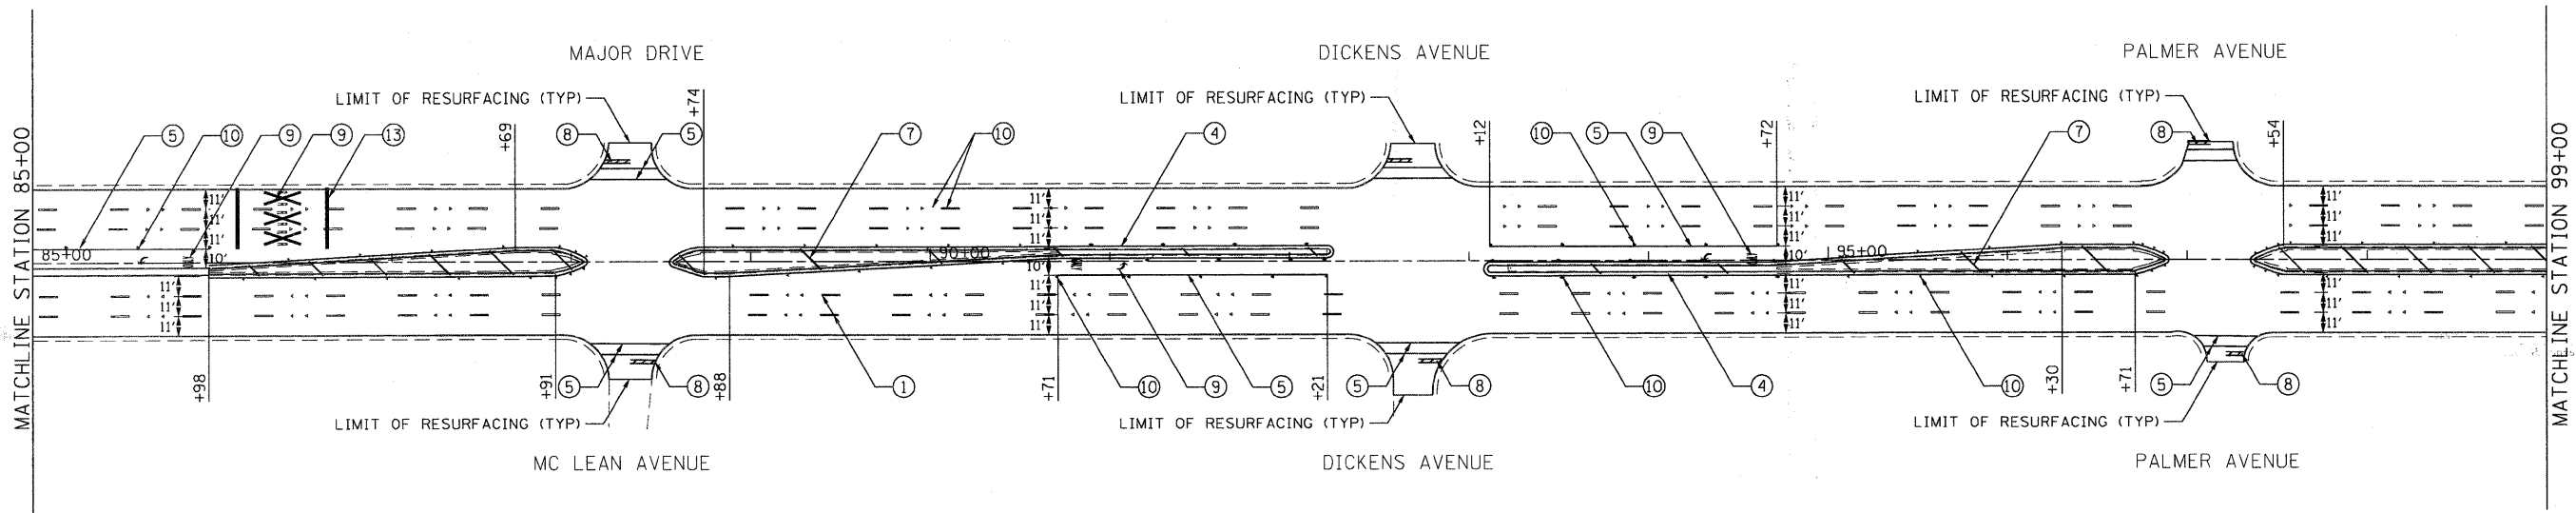

FILE NAME = P:\2009\ME99086\_Var-Var\_Plan\CADD\WOL\US45\Sta\10160166-ht-pmk-03.dgn  
 PLOT SCALE = 50.0000 / IN.  
 USER NAME = Millennium Professional Services



200 22ND Street, Suite 216, Lombard, IL 60148  
 630.785.0110 voice, 630.839.2566 fax  
 WWW.MPS-IL.COM  
**MILLENNIA PROFESSIONAL SERVICES**

DESIGNED - CJD	REVISED -
DRAWN - CJD	REVISED -
CHECKED - TVN	REVISED -
DATE - 2/5/2010	REVISED -

**STATE OF ILLINOIS**  
**DEPARTMENT OF TRANSPORTATION**

**US RTE 12/45**  
**BERTEAU AVE TO US RTE 20**  
**PAVEMENT MARKING PLAN**

SCALE: 1"=50'    SHEET NO. OF SHEETS    STA. 71+00 TO STA. 99+00

F.A.P. RTE. 330	SECTION (464Y & 465Y) RS-3	COUNTY COOK	TOTAL SHEETS 44	SHEET NO. 17
FED. ROAD DIST. NO. 1 ILLINOIS FED. AID PROJECT		CONTRACT NO. 60166		

PMK-03

P:\2009\ME99086\_Var-Var\_Plan\CADD\WOL\US45\Sta\10160166-ht-pmk-03.dgn