


PAVEMENT MARKING LEGEND (SEE NOTE 1)

- | | |
|--|--|
| ① THERMOPLASTIC PAVEMENT MARKING 4" WHITE LANE LINE (30' SKIP 10' DASH) | ⑧ THERMOPLASTIC PAVEMENT MARKING 24" WHITE STOP BAR |
| ② THERMOPLASTIC PAVEMENT MARKING 4" YELLOW LANE LINE (30' SKIP 10' DASH) | ⑨ THERMOPLASTIC PAVEMENT MARKING LETTERS AND SYMBOLS (TYP) |
| ③ THERMOPLASTIC PAVEMENT MARKING 4" SOLID YELLOW LINE | ⑩ RAISED REFLECTIVE PAVEMENT MARKER (SEE NOTE 2) |
| ④ THERMOPLASTIC PAVEMENT MARKING 4" DOUBLE YELLOW LINE 11" C-C | ⑪ THERMOPLASTIC PAVEMENT MARKING 4" WHITE EDGE LINE |
| ⑤ THERMOPLASTIC PAVEMENT MARKING 6" WHITE LINE | ⑫ THERMOPLASTIC PAVEMENT MARKING 8" WHITE LINE |
| ⑥ THERMOPLASTIC PAVEMENT MARKING 12" WHITE LINE | ⑬ THERMOPLASTIC PAVEMENT MARKING 24" WHITE LINE |
| ⑦ THERMOPLASTIC PAVEMENT MARKING 12" DIAGONAL YELLOW LINE | |

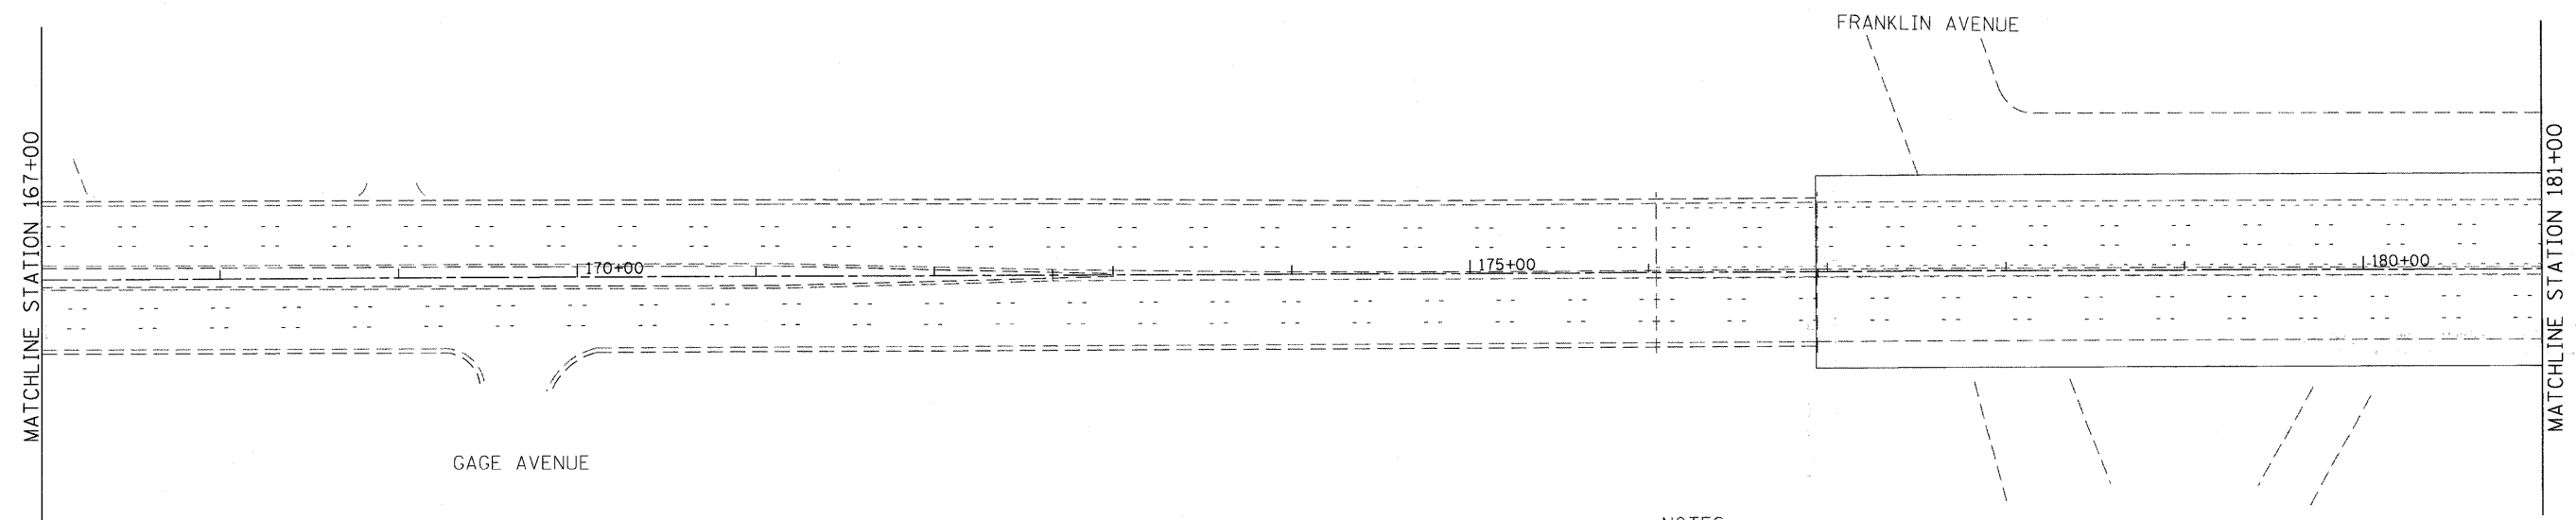

NOTES:

- REFER TO DISTRICT 1 TYPICAL PAVEMENT MARKINGS (TC-13) FOR ADDITIONAL INFORMATION.
- REFER TO DISTRICT 1 RAISED REFLECTIVE PAVEMENT MARKERS (TC-11) FOR ADDITIONAL INFORMATION.

FILE NAME = P:\2009\ME09006.Var\Var PHIN\CADD\W01.US45\Shis\16168166-akt-pmk-06.dgn
 PLOT SCALE = 50.0000 / IN.
 USER NAME = Millennia Professional Services



200 22ND Street, Suite 216, Lombard, IL 60148
 630.705.9110 voice, 630.839.3566 fax
 WWW.MPS-IL.COM
MILLENNIA PROFESSIONAL SERVICES

DESIGNED - CJD	REVISED -
DRAWN - CJD	REVISED -
CHECKED - TVN	REVISED -
DATE - 2/5/2010	REVISED -

STATE OF ILLINOIS
DEPARTMENT OF TRANSPORTATION

US RTE 12/45
BERTEAU AVE TO US RTE 20

PAVEMENT MARKING PLAN

SCALE: 1"=50' SHEET NO. OF SHEETS STA. 153+00 TO STA. 181+00

F.A.P. RTE. 330	SECTION (464Y & 465Y) RS-3	COUNTY COOK	TOTAL SHEETS 44	SHEET NO. 20
FED. ROAD DIST. NO. 1 ILLINOIS FED. AID PROJECT			CONTRACT NO. 60166	

PMK-06

P:\2009\ME09006.Var\Var PHIN\CADD\W01.US45\Shis\16168166-akt-pmk-06.dgn