


NOTES:

1. REFER TO DISTRICT 1 TYPICAL PAVEMENT MARKINGS (TC-13) FOR ADDITIONAL INFORMATION.
2. REFER TO DISTRICT 1 RAISED REFLECTIVE PAVEMENT MARKERS (TC-11) FOR ADDITIONAL INFORMATION.

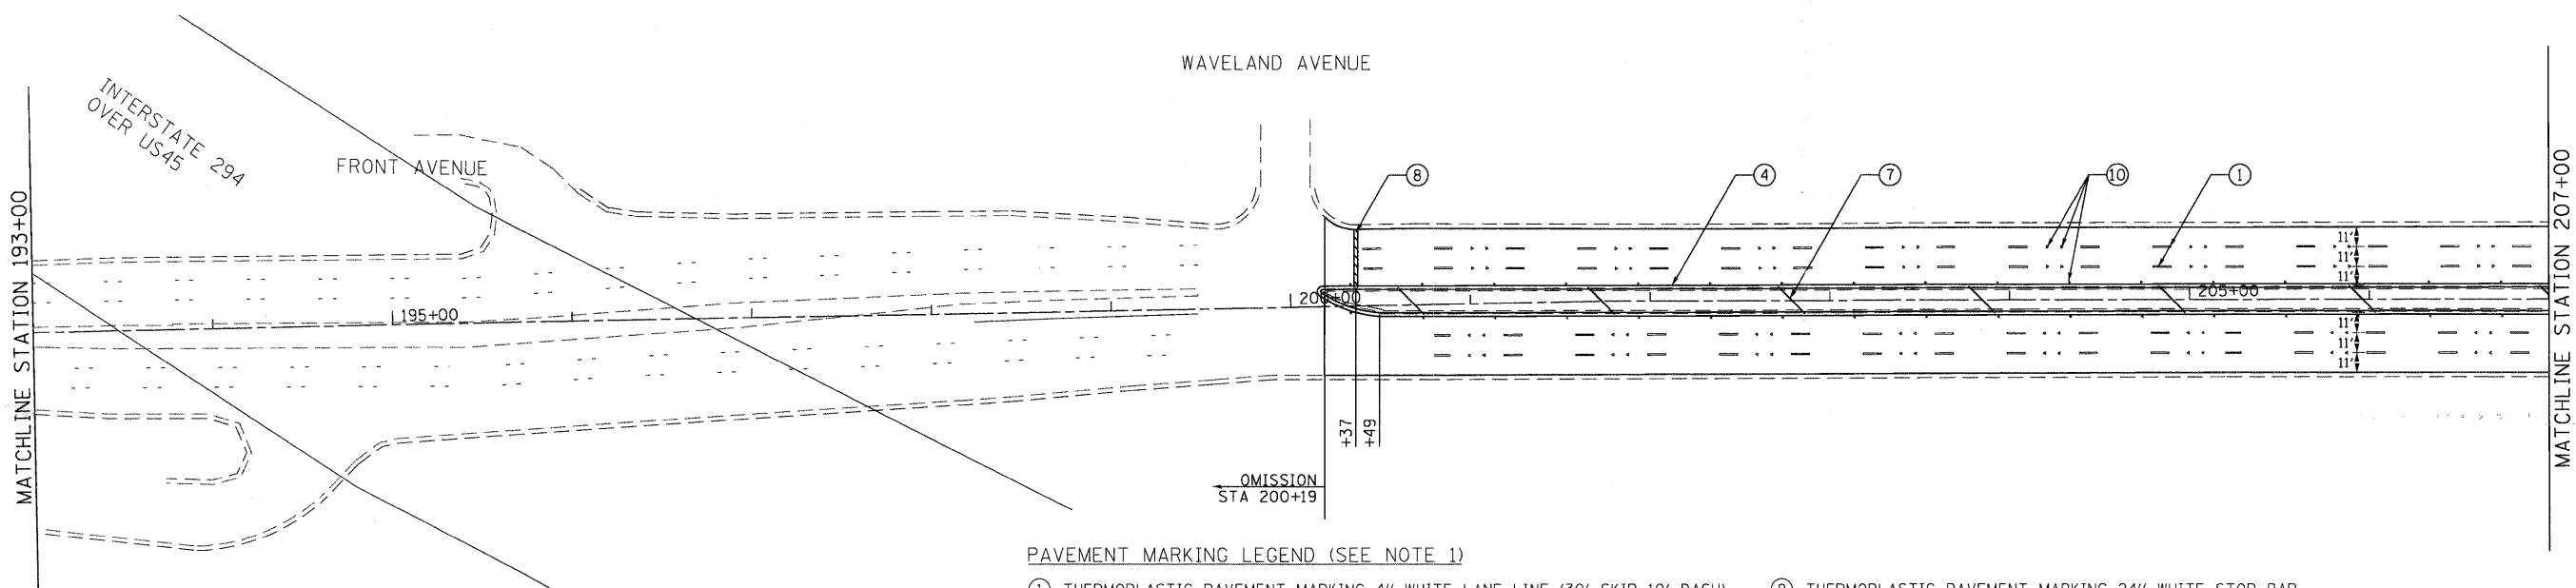

PAVEMENT MARKING LEGEND (SEE NOTE 1)

- | | |
|--|--|
| ① THERMOPLASTIC PAVEMENT MARKING 4" WHITE LANE LINE (30' SKIP 10' DASH) | ⑧ THERMOPLASTIC PAVEMENT MARKING 24" WHITE STOP BAR |
| ② THERMOPLASTIC PAVEMENT MARKING 4" YELLOW LANE LINE (30' SKIP 10' DASH) | ⑨ THERMOPLASTIC PAVEMENT MARKING LETTERS AND SYMBOLS (TYP) |
| ③ THERMOPLASTIC PAVEMENT MARKING 4" SOLID YELLOW LINE | ⑩ RAISED REFLECTIVE PAVEMENT MARKER (SEE NOTE 2) |
| ④ THERMOPLASTIC PAVEMENT MARKING 4" DOUBLE YELLOW LINE 11" C-C | ⑪ THERMOPLASTIC PAVEMENT MARKING 4" WHITE EDGE LINE |
| ⑤ THERMOPLASTIC PAVEMENT MARKING 6" WHITE LINE | ⑫ THERMOPLASTIC PAVEMENT MARKING 8" WHITE LINE |
| ⑥ THERMOPLASTIC PAVEMENT MARKING 12" WHITE LINE | ⑬ THERMOPLASTIC PAVEMENT MARKING 24" WHITE LINE |
| ⑦ THERMOPLASTIC PAVEMENT MARKING 12" DIAGONAL YELLOW LINE | |

FILE NAME = P:\2009\ME09006_Ver-Yer-Phit\CADD\W01_US45\Sta\181666-ahf-pmk-07.dgn
 PLOT SCALE = 50.0000 / IN.
 USER NAME = Millennia Professional Services



200 22ND Street, Suite 216, Lombard, IL 60148
 630.785.9119 voice, 630.839.2566 fax
 WWW.MPS-IL.COM

MILLENNIA PROFESSIONAL SERVICES

DESIGNED -	CJD	REVISED -	
DRAWN -	CJD	REVISED -	
CHECKED -	TVN	REVISED -	
DATE -	2/5/2010	REVISED -	

**STATE OF ILLINOIS
 DEPARTMENT OF TRANSPORTATION**

**US RTE 12/45
 BERTEAU AVE TO US RTE 20**

PAVEMENT MARKING PLAN

SCALE: 1"=50' SHEET NO. OF SHEETS STA. 181+00 TO STA. 207+00

F.A.P. RTE.	SECTION	COUNTY	TOTAL SHEETS	SHEET NO.
330	(464Y & 465Y) RS-3	COOK	44	21
CONTRACT NO. 60166				

FED. ROAD DIST. NO. 1 ILLINOIS FED. AID PROJECT

PMK-07

P:\2009\ME09006_Ver-Yer-Phit\CADD\W01_US45\Sta\181666-ahf-pmk-07.dgn