


THIS PLAN IS FOR INFORMATION AND IS FOR THE SOLE PURPOSE OF DETECTOR LOOP REPLACEMENTS ONLY.

REPLACE ALL DETECTOR LOOPS AS SHOWN  
(WITHIN THE RESURFACING LIMITS)

US 12-45 (MANNHEIM RD.)

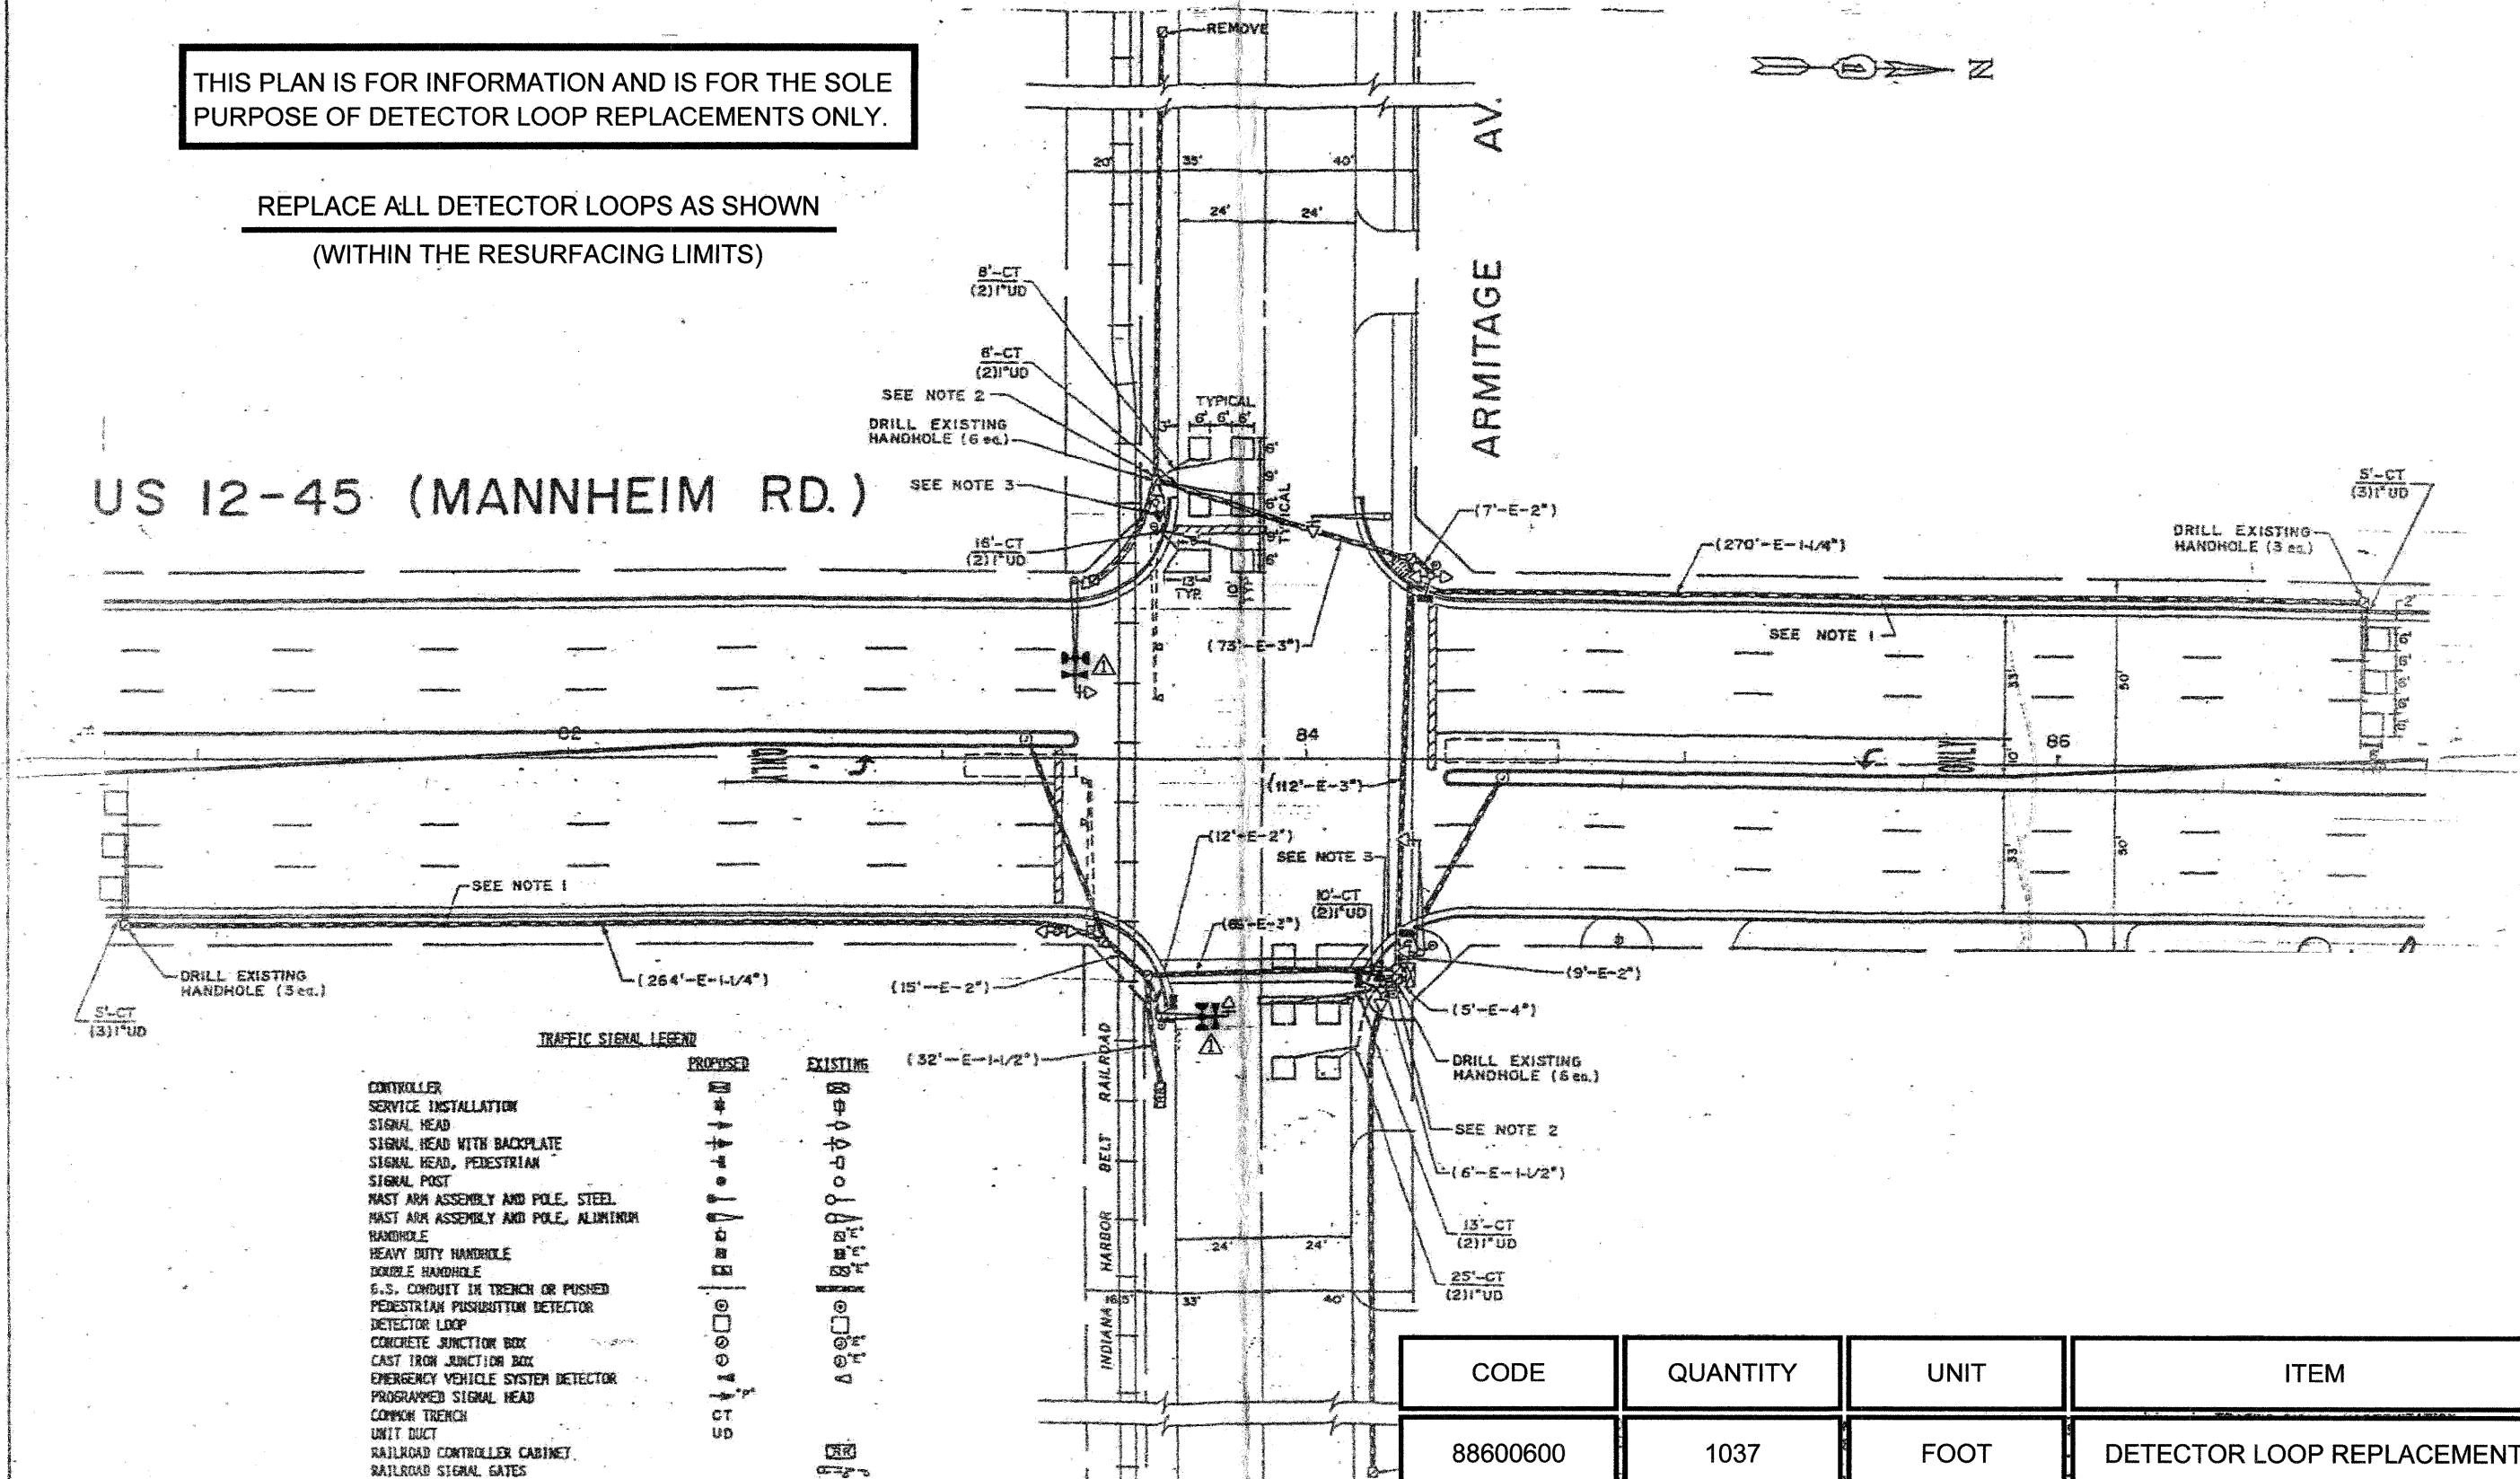

TRAFFIC SIGNAL LEGEND

	PROPOSED	EXISTING
CONTROLLER		
SERVICE INSTALLATION		
SIGNAL HEAD		
SIGNAL HEAD WITH BACKPLATE		
SIGNAL HEAD, PEDESTRIAN		
SIGNAL POST		
MAST ARM ASSEMBLY AND POLE, STEEL		
MAST ARM ASSEMBLY AND POLE, ALUMINUM		
HANDHOLE		
HEAVY DUTY HANDHOLE		
DOUBLE HANDHOLE		
G.S. CONDUIT IN TRENCH OR PUSHED		
PEDESTRIAN PUSHBUTTON DETECTOR		
DETECTOR LOOP		
CONCRETE JUNCTION BOX		
CAST IRON JUNCTION BOX		
EMERGENCY VEHICLE SYSTEM DETECTOR		
PROGRAMMED SIGNAL HEAD		
COMMON TRENCH		
UNIT DUCT		
RAILROAD CONTROLLER CABINET		
RAILROAD SIGNAL GATES		

CODE	QUANTITY	UNIT	ITEM
88600600	1037	FOOT	DETECTOR LOOP REPLACEMENT

DESIGNED -	REVISED -
DRAWN -	REVISED -
CHECKED -	REVISED -
DATE	REVISED -

STATE OF ILLINOIS  
DEPARTMENT OF TRANSPORTATION

US RTE 45 (MANNHEIM ROAD)@  
ARMITAGE AVE

DETECTOR LOOP  
REPLACEMENT

F.A.P. RTE	SECTION	COUNTY	TOTAL SHEETS	SHEET NO.
330	(464Y & 465Y) RS-3	COOK	44	26
CONTRACT NO. 60166				
FED. ROAD. NO. 1		ILLINOIS FED. AID PROJECT		

SCALE: NONE SHEET NO. OF SHEETS STA. TO STA.