


PORTLAND CEMENT CONCRETE SURFACE REMOVAL, VAR. DEPTH (SEE NOTE 1)
RESURFACE WITH:
POLYMERIZED LEVELING BINDER (MACHINE METHOD), IL-4.75, N50 -3/4"
POLYMERIZED HMA SURFACE COURSE, STONE MATRIX ASPHALT, N80 -2"

IL PRAIRIE PATH
OVER IL-83

HMA SURF REM 2 1/4
P LB MM IL-4.75 N50 -3/4
P HMA SC "D" N70 -1 1/2

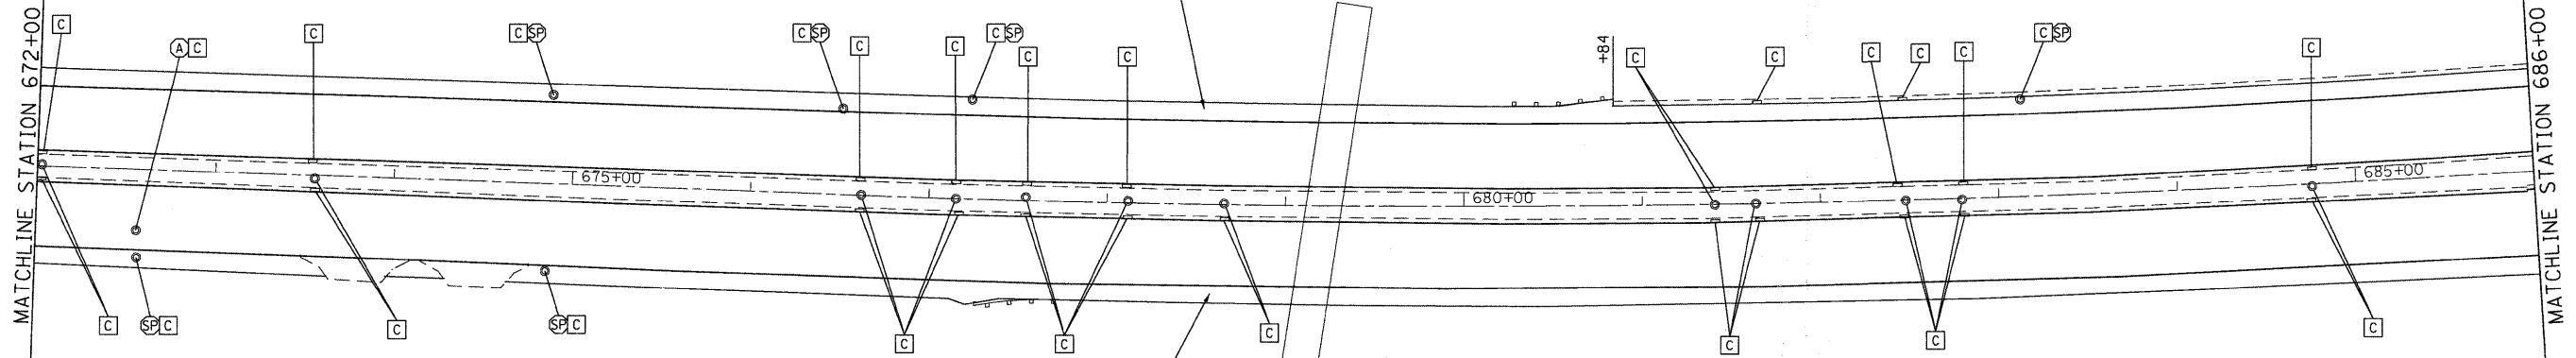


DRAINAGE LEGEND

- [A] FRAMES AND GRATES TO BE ADJUSTED
- [C] STRUCTURE TO BE CLEANED
- [A] FRAMES AND LIDS TO BE ADJUSTED
- [SP] FRAMES AND LIDS TO BE ADJUSTED SPECIAL
- [REC] STRUCTURE TO BE RECONSTRUCTED
- [T] TELEPHONE-TO BE ADJUSTED BY OTHERS
- [CE] COM ED-TO BE ADJUSTED BY OTHERS

HMA SURF REM 2 1/4
P LB MM IL-4.75 N50 -3/4
P HMA SC "D" N70 -1 1/2

ROADWAY LEGEND

- [Hatched Box] PROPOSED SURFACE REMOVAL BUTT JOINT
SEE BUTT JOINTS AND HMA TAPER DETAILS (BD32)

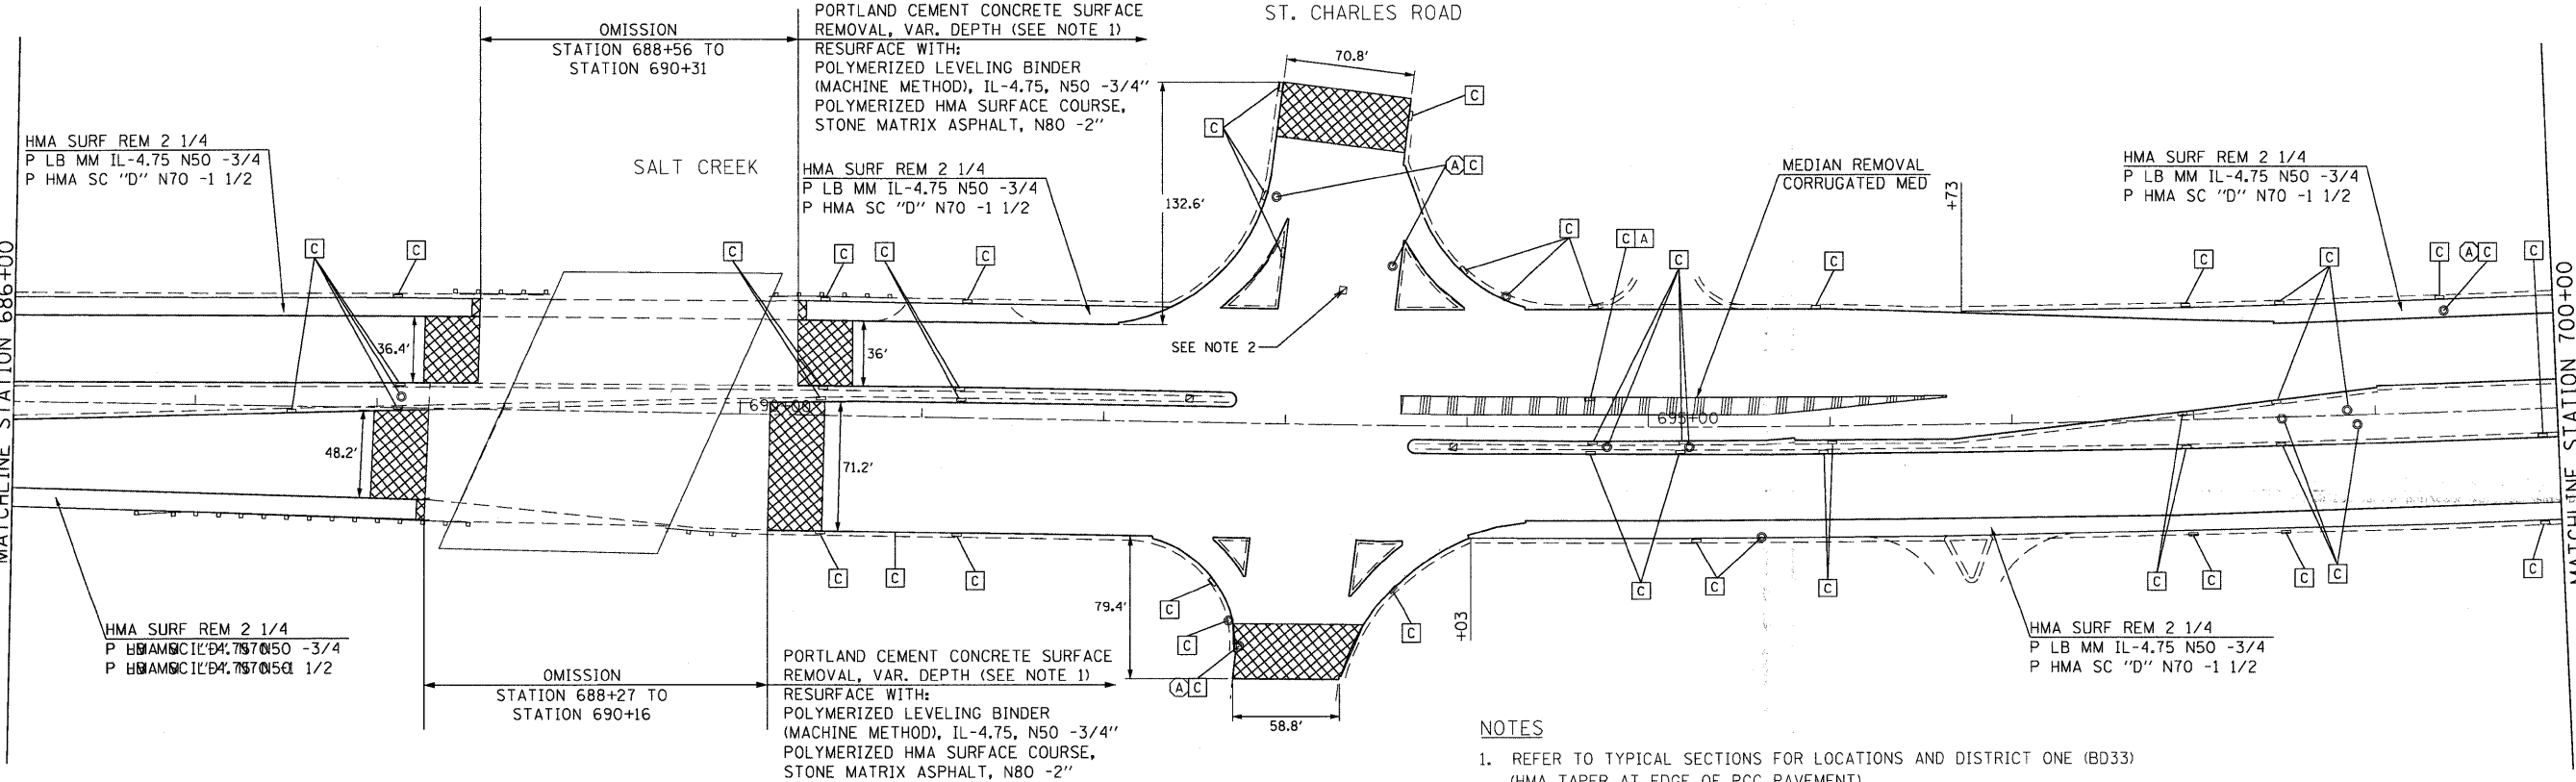

HMA SURF REM 2 1/4
P LB MM IL-4.75 N50 -3/4
P HMA SC "D" N70 -1 1/2

PORTLAND CEMENT CONCRETE SURFACE
REMOVAL, VAR. DEPTH (SEE NOTE 1)
RESURFACE WITH:
POLYMERIZED LEVELING BINDER
(MACHINE METHOD), IL-4.75, N50 -3/4"
POLYMERIZED HMA SURFACE COURSE,
STONE MATRIX ASPHALT, N80 -2"

HMA SURF REM 2 1/4
P LB MM IL-4.75 N50 -3/4
P HMA SC "D" N70 -1 1/2

HMA SURF REM 2 1/4
P LB MM IL-4.75 N50 -3/4
P HMA SC "D" N70 -1 1/2

HMA SURF REM 2 1/4
P LB MM IL-4.75 N50 -3/4
P HMA SC "D" N70 -1 1/2

PORTLAND CEMENT CONCRETE SURFACE
REMOVAL, VAR. DEPTH (SEE NOTE 1)
RESURFACE WITH:
POLYMERIZED LEVELING BINDER
(MACHINE METHOD), IL-4.75, N50 -3/4"
POLYMERIZED HMA SURFACE COURSE,
STONE MATRIX ASPHALT, N80 -2"

HMA SURF REM 2 1/4
P LB MM IL-4.75 N50 -3/4
P HMA SC "D" N70 -1 1/2

NOTES

1. REFER TO TYPICAL SECTIONS FOR LOCATIONS AND DISTRICT ONE (BD33)
(HMA TAPER AT EDGE OF PCC PAVEMENT).
2. REBUILD EXISTING HANDHOLE TO HEAVY DUTY HANDHOLE.
3. REBUILD EXISTING HANDHOLE.

FILE NAME = p:\2005\me\90865.var\var.phu\cadd\me7_1183\shs\1168126-plt-pln-02.dgn
 PLOT SCALE = 50.0000 / IN.
 USER NAME = Millennia Professional Services



200 22ND Street, Suite 216, Lombard, IL 60148
630.785.0110 voice, 630.839.2566 fax
WWW.MPS-IL.COM

MILLENNIA PROFESSIONAL SERVICES

DESIGNED - CJD	REVISED -
DRAWN - CJD	REVISED -
CHECKED - RPD	REVISED -
DATE - 2/17/2010	REVISED -

**STATE OF ILLINOIS
DEPARTMENT OF TRANSPORTATION**

**ILLINOIS ROUTE 83 (NORTH)
WASHINGTON ST TO ILLINOIS RTE 64**

ROADWAY PLAN

SCALE: 1"=100' SHEET NO. OF SHEETS STA. 672+00 TO STA. 700+00

F.A.P. RTE. 344	SECTION 543 X-RS-2	COUNTY DUPAGE	TOTAL SHEETS 30	SHEET NO. 6
CONTRACT NO. 60J20				
FED. ROAD DIST. NO. 1 ILLINOIS FED. AID PROJECT				

PLN-02

p:\2005\me\90865.var\var.phu\cadd\me7_1183\shs\1168126-plt-pln-02.dgn