

F.A.P. RTE.	SECTION	COUNTY	TOTAL SHEETS	SHEET NO.
344	543 R-1-RS	DUPAGE	* 27	1
FED. ROAD DIST. NO. 1	ILLINOIS	CONTRACT NO. 60J21		


D-91-208-10 *\*+4=31 Total*

**STATE OF ILLINOIS**  
**DEPARTMENT OF TRANSPORTATION**  
**DIVISION OF HIGHWAYS**  
**PROPOSED**  
**HIGHWAY PLANS**

**F.A.P. 344: ILLINOIS ROUTE 83**  
**WASHINGTON STREET TO ILLINOIS ROUTE 56**  
**SECTION: 543 R-1-RS**  
**RESURFACING (3P)**  
**PROJECT: --**  
**DUPAGE COUNTY**  
**C-91-208-10**

FOR INDEX OF SHEETS, SEE SHEET NO. 2


IMPROVEMENT LOCATED WITHIN THE CITY OF ELMHURST, THE VILLAGE OF VILLA PARK, AND THE CITY OF OAKBROOK TERRACE

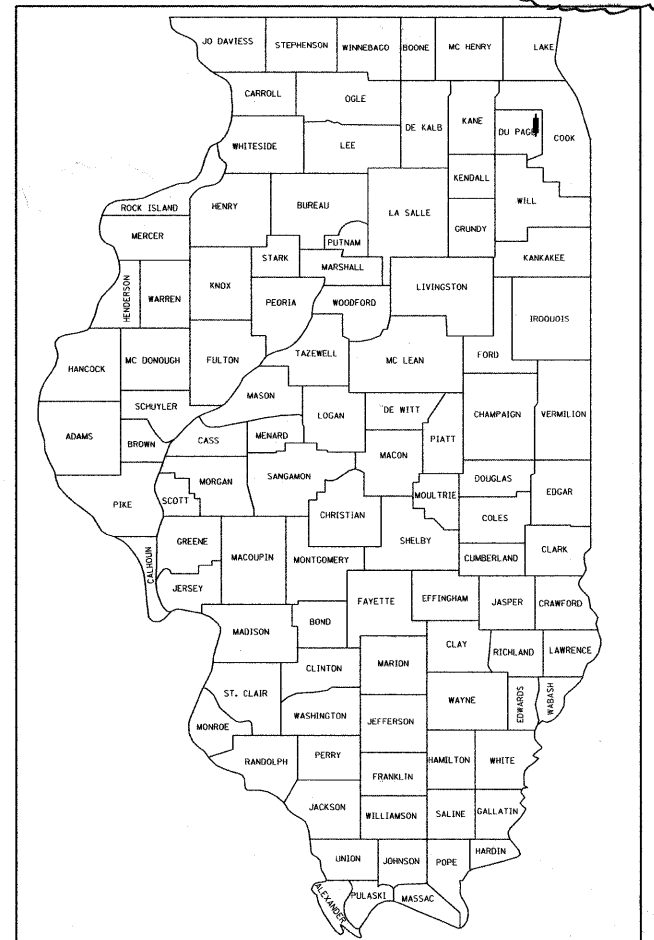

LOCATION OF SECTION INDICATED THUS:


**TRAFFIC DATA**  
**ILLINOIS ROUTE 83**  
**2007 ADT = 76,500**  
**SPEED LIMIT = 45-50 MPH**

IMPROVEMENT ENDS  
**STA. 650 + 57**

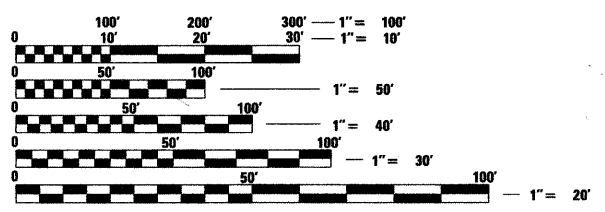

FULL SIZE PLANS HAVE BEEN PREPARED USING STANDARD ENGINEERING SCALES. REDUCED SIZED PLANS WILL NOT CONFORM TO STANDARD SCALES. IN MAKING MEASUREMENTS ON REDUCED PLANS, THE ABOVE SCALES MAY BE USED.

J.U.L.I.E.  
**JOINT UTILITY LOCATION INFORMATION FOR EXCAVATION**  
**1-800-892-0123**  
**OR 811**

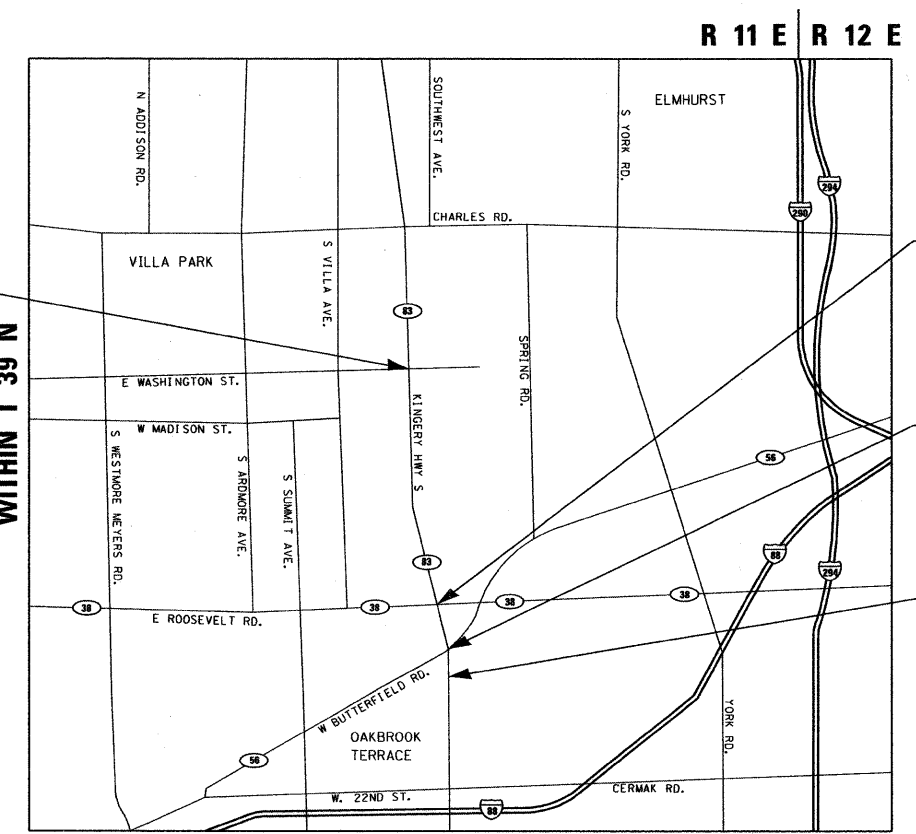

**BRIDGE OMISSION**  
**STA. 585 + 02 TO STA. 587 + 13**

**BRIDGE OMISSION**  
**STA. 571 + 30 TO STA. 573 + 38**

**IMPROVEMENT BEGINS**  
**STA. 566 + 74**


SCALE: NTS

**YORK TOWNSHIP**

**GROSS LENGTH OF PROJECT = 8,383 FT = 1.59 MILES**  
**NET LENGTH OF PROJECT = 7,964 FT = 1.51 MILES**

MILLENNIA PROFESSIONAL SERVICES  
 THOMAS V. NGO, P.E.  
 \* 062-058379

*Thomas V. Ngo*  
 DATE: 2/16/2010  
 SIGNATURE AND SEAL APPLIES TO DRWG.

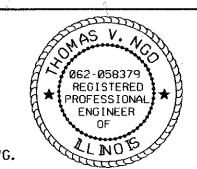

STATE OF ILLINOIS  
 DEPARTMENT OF TRANSPORTATION  
 DIVISION OF HIGHWAYS

SUBMITTED FEBRUARY 16, 2010

*Diana M. O'Keefe*  
 DEPUTY DIRECTOR OF HIGHWAYS, REGION ENGINEER

March 19, 2010  
*Scott E. Stitt, P.E.*  
 ENGINEER OF DESIGN AND ENVIRONMENT

March 19, 2010  
*Christine M. Reed*  
 DIRECTOR OF HIGHWAYS, CHIEF ENGINEER

200 22ND Street, Suite 216, Lombard, IL 60148  
 630.705.0110 voice, 630.839.2566 fax  
 www.mps-il.com

**MILLENNIA PROFESSIONAL SERVICES**

**PRINTED BY THE AUTHORITY**  
**OF THE STATE OF ILLINOIS**

DISTRICT ONE - PLAN PREP ENGINEER: KEN ENG (847) 705-4247

CONTRACT NO. 60J21