


- DRAINAGE LEGEND**
- [A] FRAMES AND GRATES TO BE ADJUSTED
  - [C] STRUCTURE TO BE CLEANED
  - [SP] FRAMES AND LIDS TO BE ADJUSTED SPECIAL
  - [REC] STRUCTURE TO BE RECONSTRUCTED
  - [T] TELEPHONE TO BE ADJUSTED BY OTHERS
  - [CE] COM ED TO BE ADJUSTED BY OTHERS

- NOTES**
1. REFER TO TYPICAL SECTIONS FOR LOCATIONS AND DISTRICT ONE (BD33) (HMA TAPER AT EDGE OF PCC PAVEMENT).
  2. REBUILD EXISTING HANDHOLE TO HEAVY DUTY HANDHOLE.
  3. REBUILD EXISTING HANDHOLE.
  4. NO PAVEMENT PATCHING SHALL BE CONDUCTED WITHIN THE DRY LAND BRIDGE LIMITS.

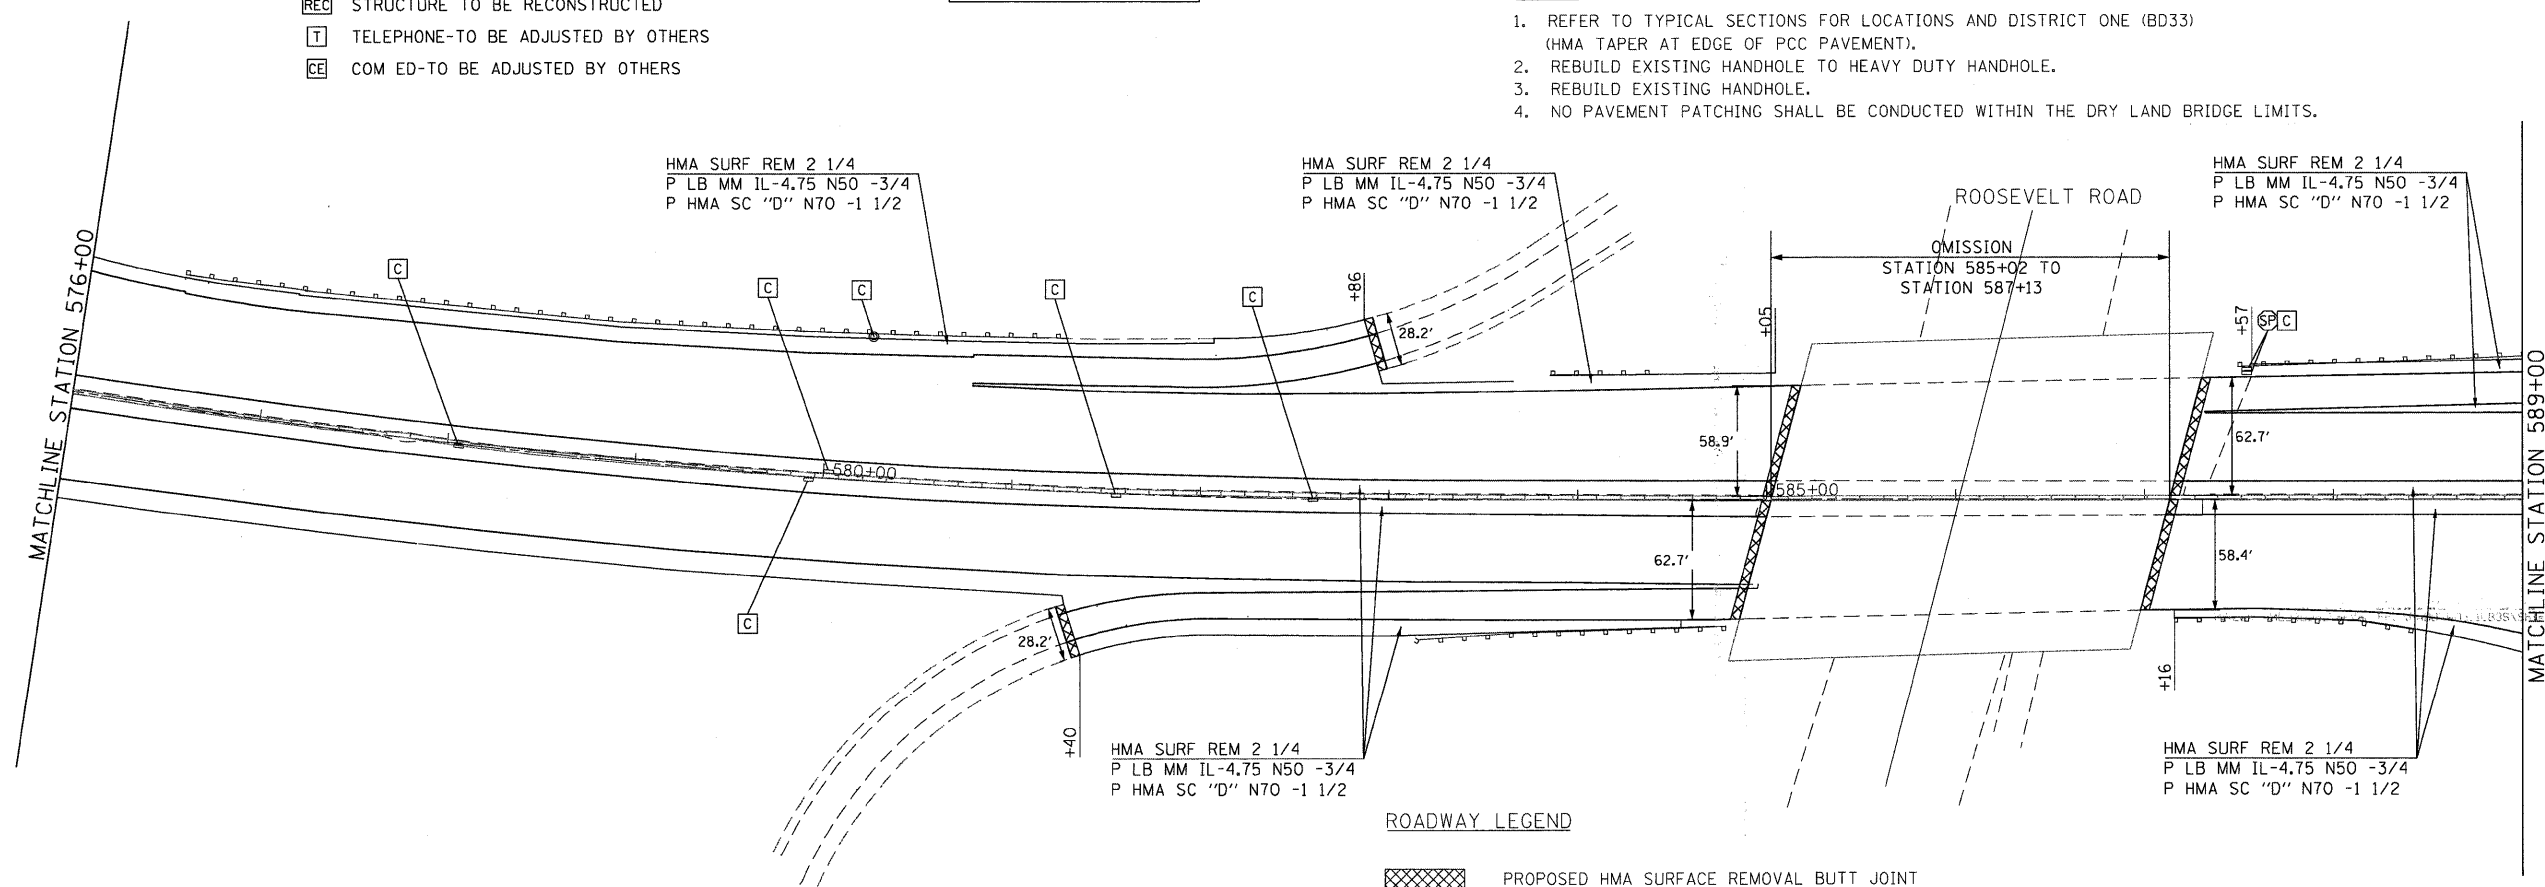

- ROADWAY LEGEND**
- [Cross-hatched box] PROPOSED HMA SURFACE REMOVAL BUTT JOINT SEE BUTT JOINTS AND HMA TAPER DETAILS (BD32)

FILE NAME = P:\2009\ME09006\Var-Var-Phy\CADD\W08\_IL035\Sheet\0160J21-shd-p1n-01.dgn  
 PLOT SCALE = 50.0000 / IN.  
 USER NAME = Millennium Professional Services

200 22ND Street, Suite 216, Lombard, IL 60148  
 630.705.9110 voice, 630.839.2566 fax  
 www.mps-il.com  
**MILLENNIA PROFESSIONAL SERVICES**

DESIGNED -	CJD	REVISED -	
DRAWN -	CJD	REVISED -	
CHECKED -	RPD	REVISED -	
DATE -	2/17/2010	REVISED -	

**STATE OF ILLINOIS**  
**DEPARTMENT OF TRANSPORTATION**

<b>ILLINOIS ROUTE 83 (SOUTH)</b>		<b>ROADWAY PLAN</b>	
<b>ILLINOIS RTE 56 TO WASHINGTON ST</b>			
SCALE: 1"=100'	SHEET NO. OF	SHEETS	STA. 566+73.76 TO STA. 589+00

F.A.P. RTE.	SECTION	COUNTY	TOTAL SHEETS	SHEET NO.
344	543 R-1-RS	DUPAGE	27	6
FED. ROAD DIST. NO. 1 ILLINOIS FED. AID PROJECT			CONTRACT NO. 60J21	

PLN-01

P:\2009\ME09006\Var-Var-Phy\CADD\W08\_IL035\Sheet\0160J21-shd-p1n-01.dgn