


STAGE I

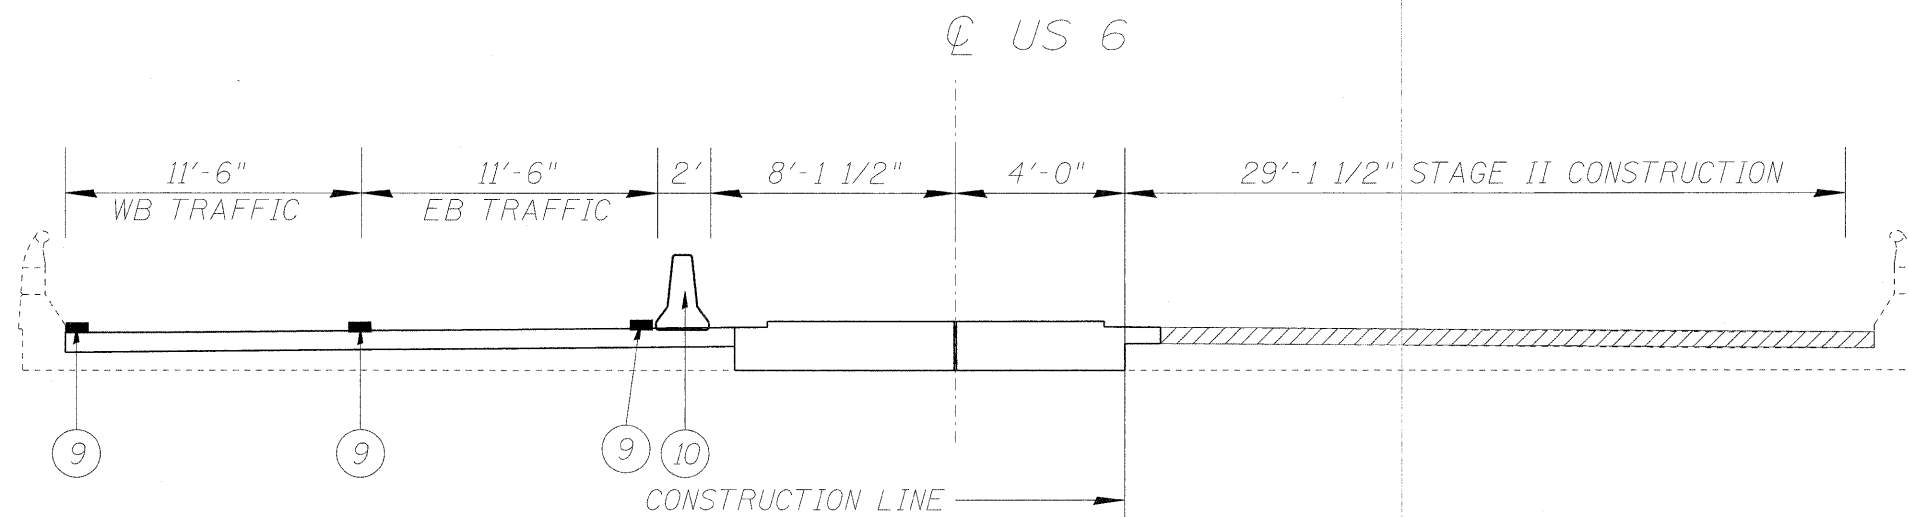

STAGE II

- 8 TEMPORARY CONCRETE BARRIER
- 9 WET REFLECTIVE TEMPORARY TAPE, TYPE III, 4"
- 10 RELOCATE TEMPORARY CONCRETE BARRIER