


**LEGEND**

- Interstate
- ■ ■ Interstate (Detour)
- Main Local Roads
- - - Main Local Roads (Detour)
- Collector Roads

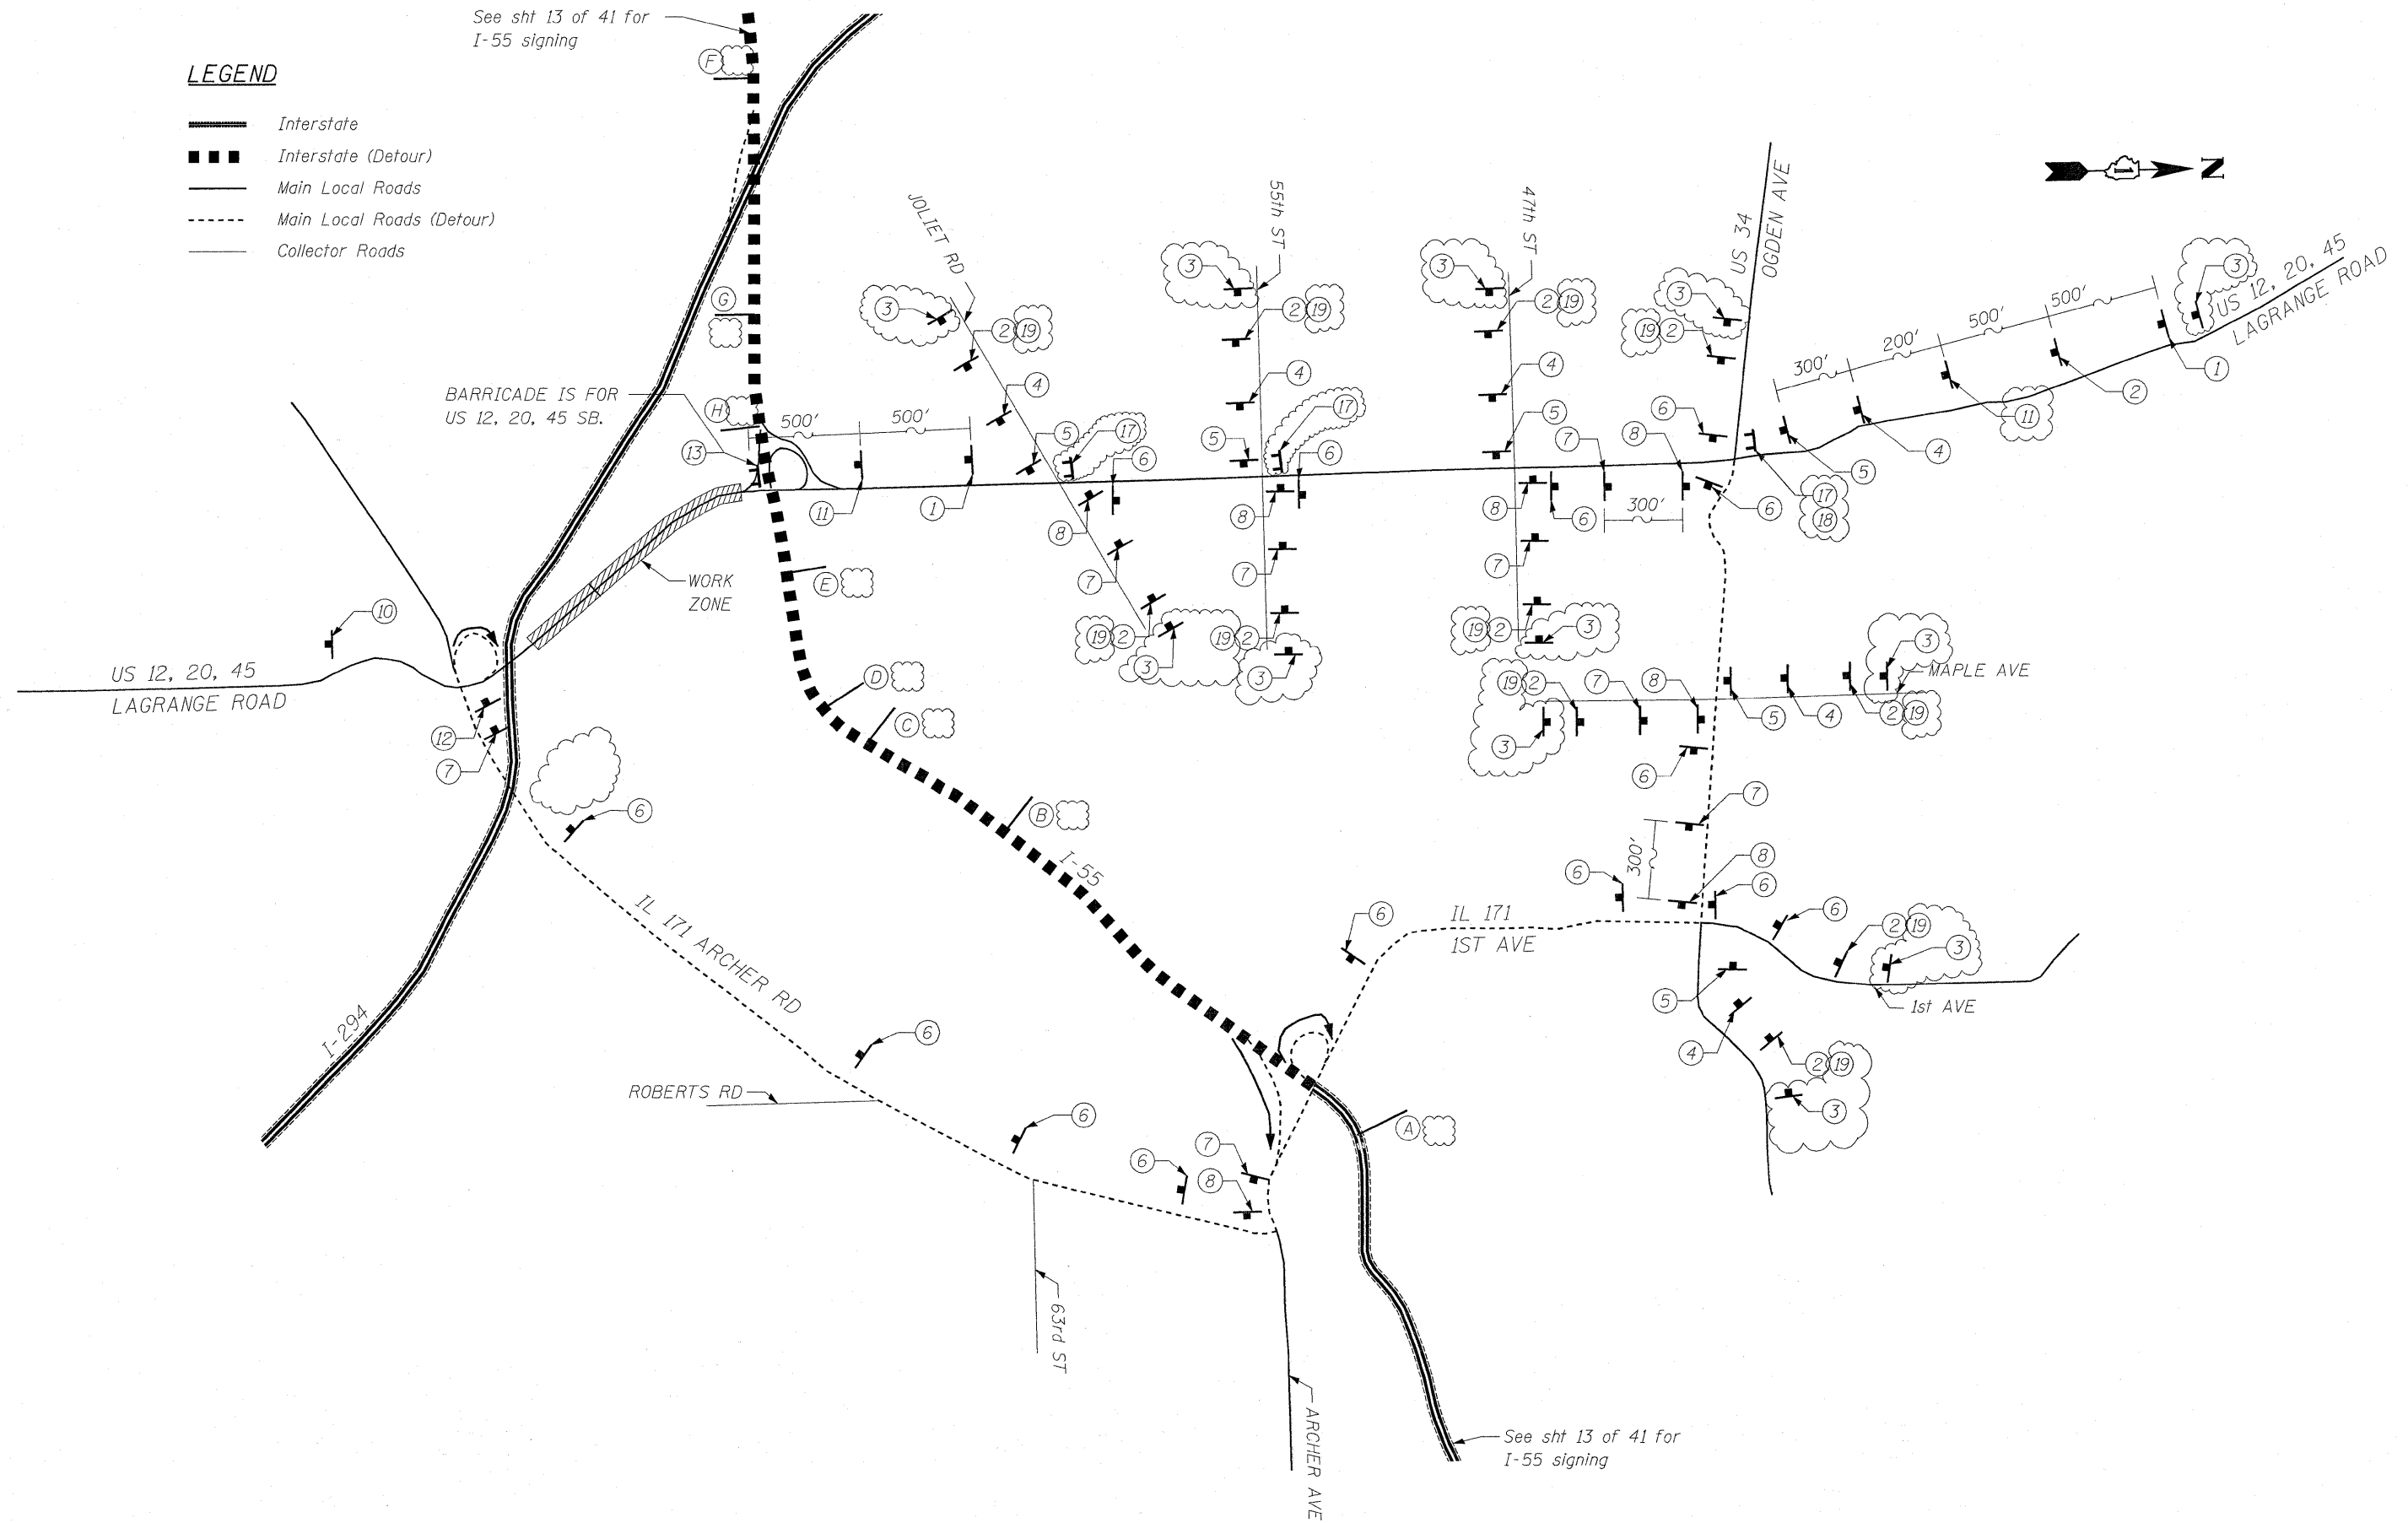

LOCAL ROADS DETOUR FOR LAGRANGE SB

**LONCO, INC.**  
 CONSULTING ENGINEERS  
 1560 WALL ST, SUITE 222  
 NAPERVILLE, ILLINOIS 60563 PH 630/ 577-9100

|                   |                     |
|-------------------|---------------------|
| DESIGNED - MJY    | REVISED - 4/13/2010 |
| DRAWN - SV        | REVISED -           |
| CHECKED - MJY, DC | REVISED -           |
| DATE - 01/29/2010 | REVISED -           |

|                   |                     |
|-------------------|---------------------|
| DESIGNED - MJY    | REVISED - 4/13/2010 |
| DRAWN - SV        | REVISED -           |
| CHECKED - MJY, DC | REVISED -           |
| DATE - 01/29/2010 | REVISED -           |

**STATE OF ILLINOIS  
 DEPARTMENT OF TRANSPORTATION**

**DETOUR PLAN - OVERVIEW**  
**US 12, 20, 45 SB (LA GRANGE RD) OVER SANTA FE DR, RRS, DES PLAINES**

SCALE: NONE SHEET NO. 18 OF 54 SHEETS STA. 31+99.36 TO STA. 69+00.70

Rev. Sheet 4-13-10

| F.A.P. RTE.         | SECTION   | COUNTY                    | TOTAL SHEETS       | SHEET NO. |
|---------------------|-----------|---------------------------|--------------------|-----------|
| 330                 | 462 X-B-1 | COOK                      | 54                 | 18        |
| D-91-227-10         |           |                           | CONTRACT NO. 60J37 |           |
| FED. ROAD DIST. NO. |           | ILLINOIS FED. AID PROJECT |                    |           |