


LEGEND

-  Interstate
-  Interstate (Detour)
-  Main Local Roads
-  Main Local Roads (Detour)
-  Collector Roads

See sht 19 of 54 for I-55 signing

BARRICADE IS FOR US 12, 20, 45 SB.

WORK ZONE

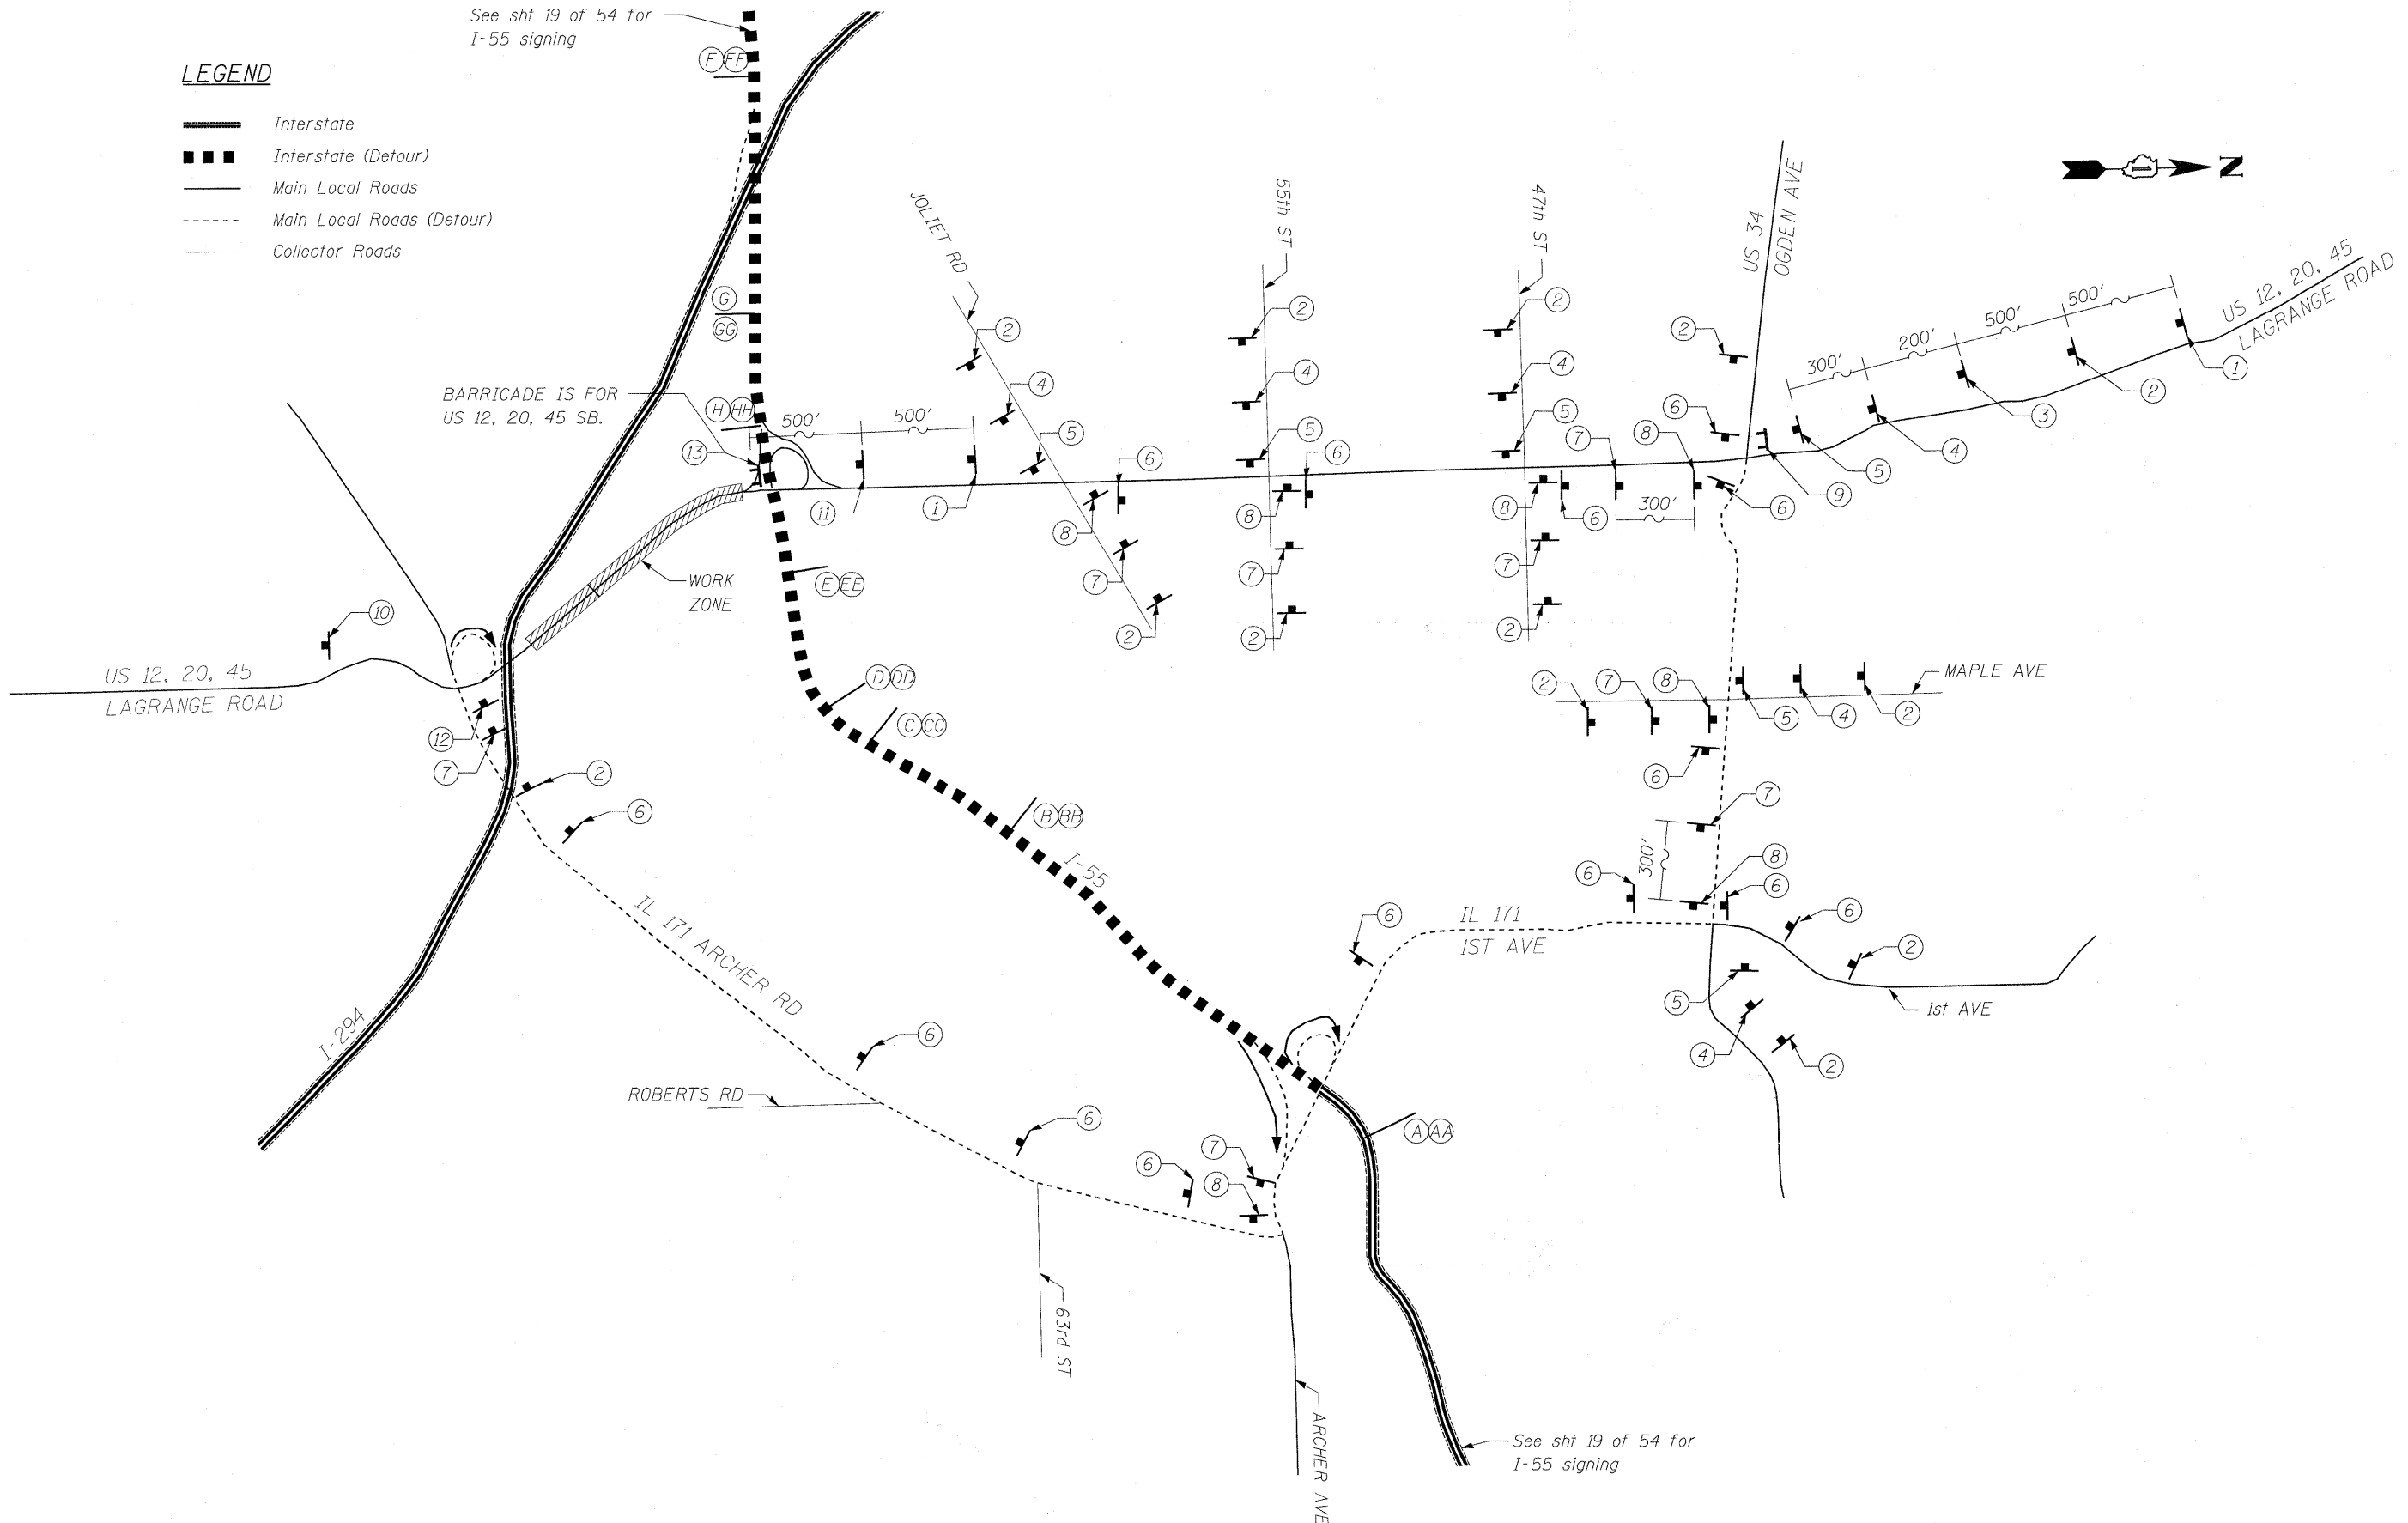

See sht 19 of 54 for I-55 signing

LOCAL ROADS DETOUR FOR LAGRANGE SB

LOCO, INC.
CONSULTING ENGINEERS
1560 WALL ST, SUITE 222
NAPERVILLE, ILLINOIS 60563 PH: (630) 577-9100

DESIGNED - MJY	REVISED -
DRAWN - SV	REVISED -
CHECKED - MJY, DC	REVISED -
DATE - 01/29/2010	REVISED -

**STATE OF ILLINOIS
DEPARTMENT OF TRANSPORTATION**

DETOUR PLAN - OVERVIEW
US 12, 20, 45 SB (LA GRANGE RD) OVER SANTA FE DR, RRs, DES PLAINES
SCALE: NONE SHEET NO. 18 OF 54 SHEETS STA. 31+99.36 TO STA. 69+00.70

F.A.P. RTE. 330	SECTION 462 X-B-1	COUNTY COOK	TOTAL SHEETS 54	SHEET NO. 18
D-91-227-10		CONTRACT NO. 60J37		
FED. ROAD DIST. NO.		ILLINOIS FED. AID PROJECT		