
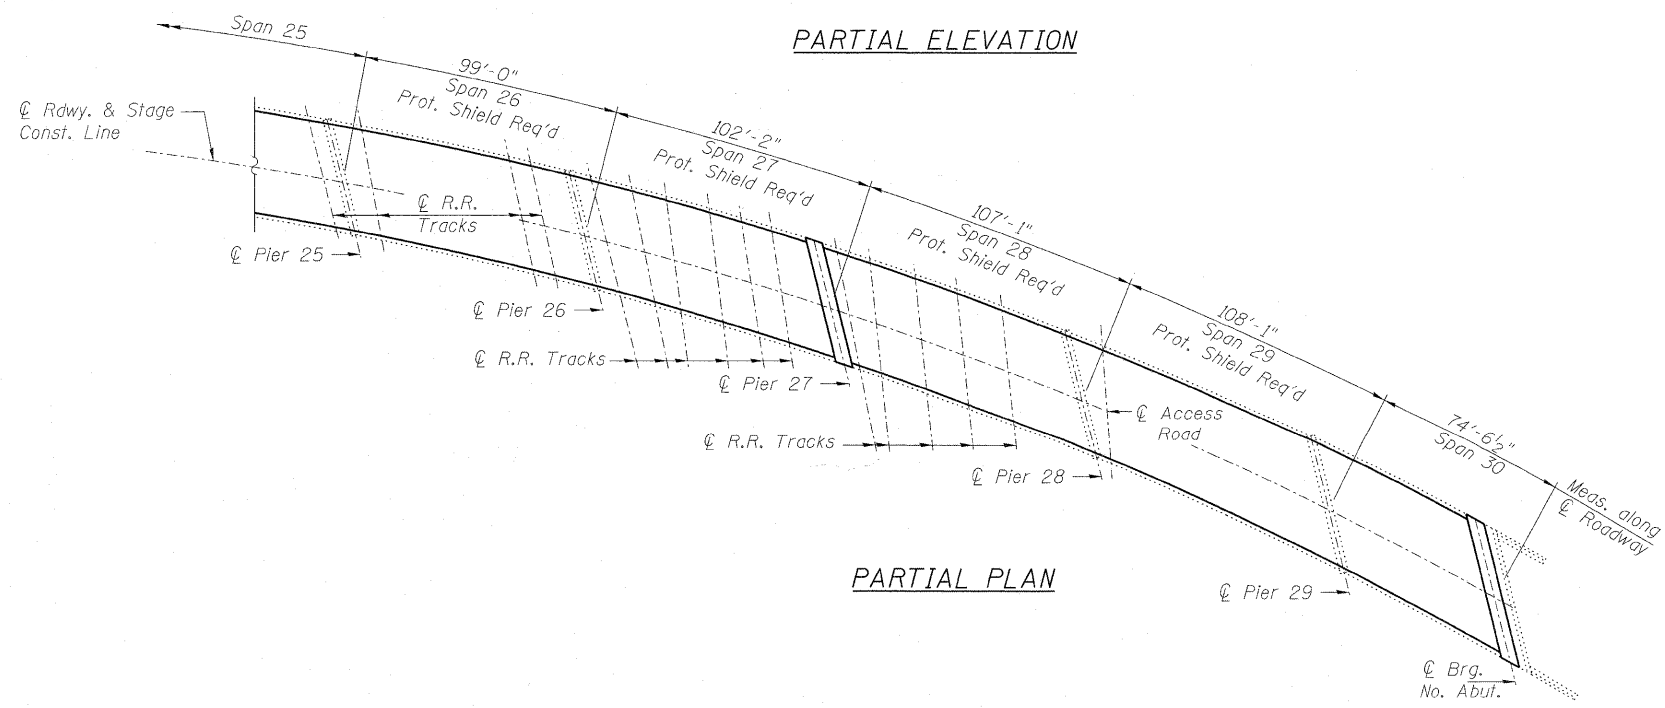
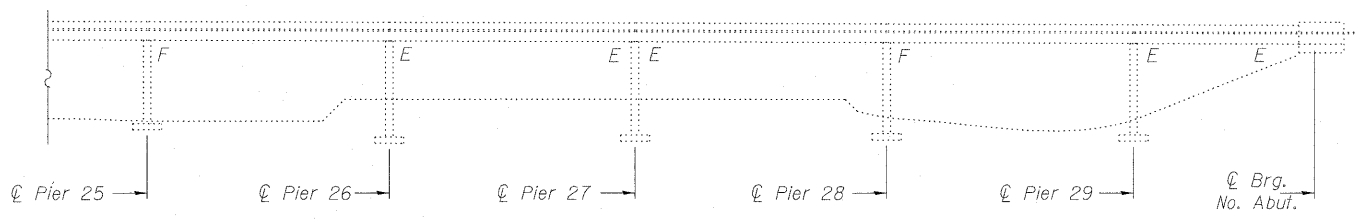


STATE OF ILLINOIS  
DEPARTMENT OF TRANSPORTATION

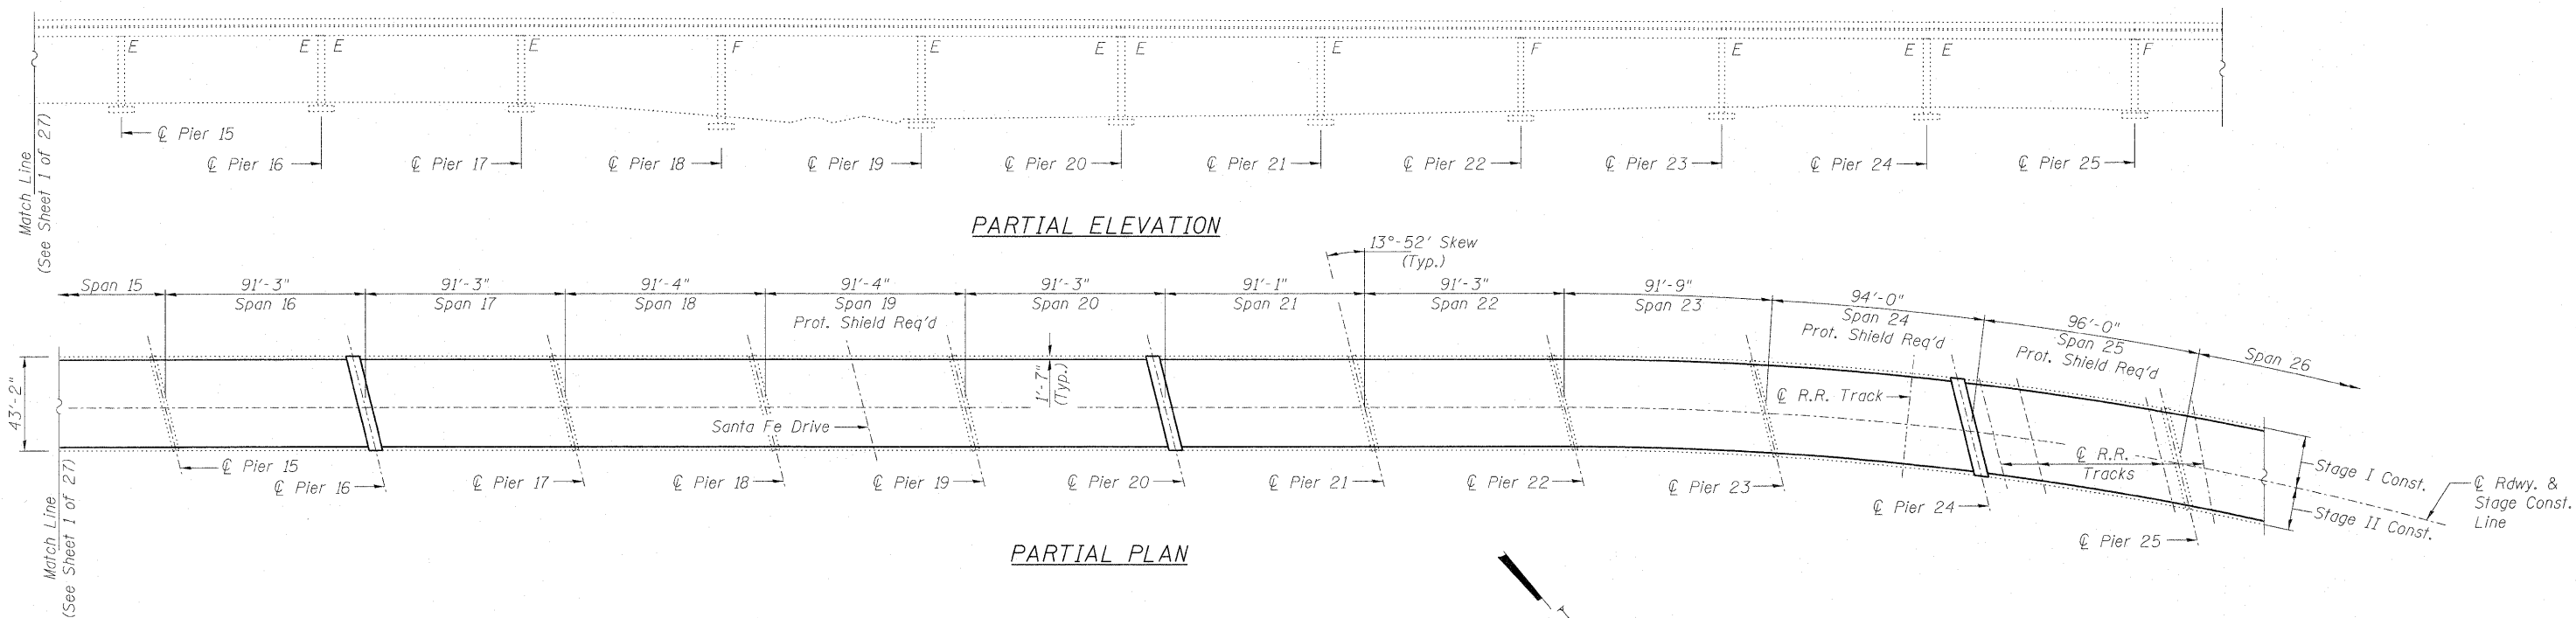

GENERAL PLAN AND ELEVATION (2 of 2)  
SB US 12/20/45 (LAGRANGE RD)  
OVER SANTA FE DRIVE, ET AL  
FAP RTE 330 - SECTION 462 X-B-I  
COOK COUNTY  
STRUCTURE NO. 016-2407

<b>LIN ENGINEERING, LTD.</b> Consulting Engineers Chatham, Illinois <small>Designed By: TBP    Checked By: MTH    Drawn By: AJF Date: 1/2000    File: 016-2407.dgn</small>	SHEET NO. 2	F.A.P. RTE.	SECTION	COUNTY	TOTAL SHEETS	SHEET NO.
	27 SHEETS	330	462 X-B-I	COOK	54	22
					CONTRACT NO. 60J37	
ILLINOIS FED. AID PROJECT						