


LEGEND

- Interstate
- ■ ■ Interstate (Detour)
- Main Local Roads
- - - Main Local Roads (Detour)
- Collector Roads

See sht 13 of 41 for I-55 signing

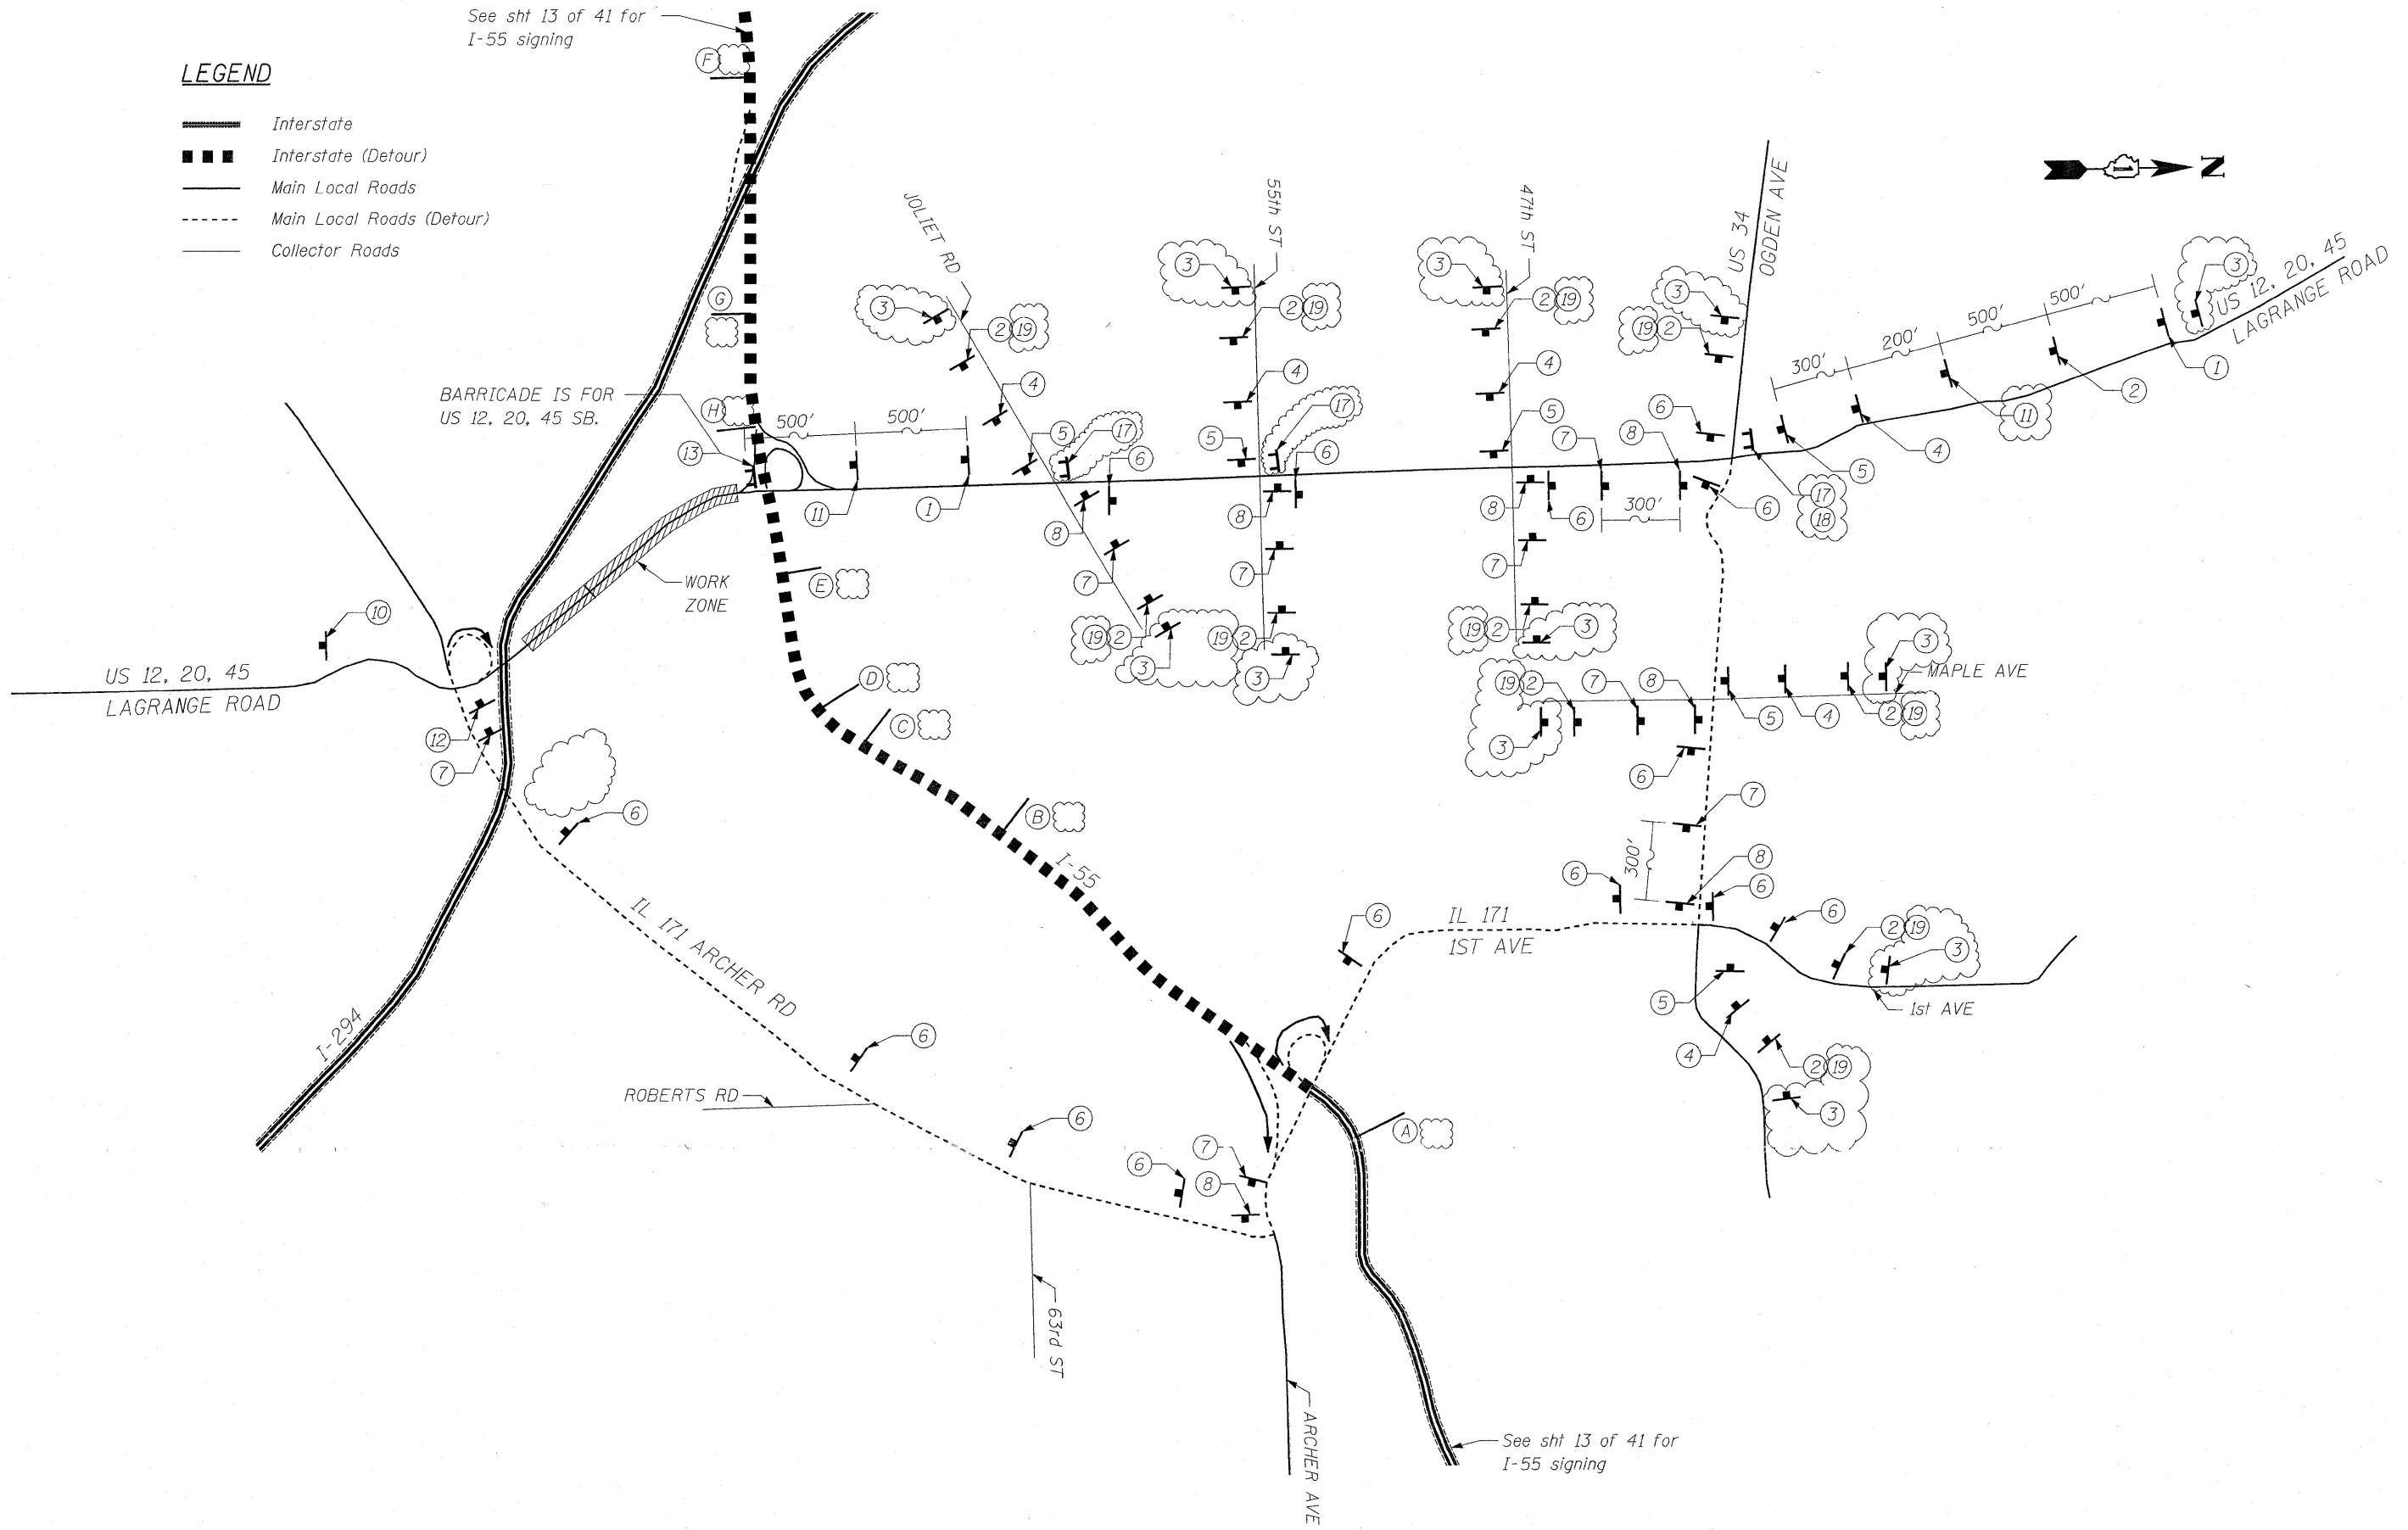

LOCAL ROADS DETOUR FOR LAGRANGE SB

See sht 13 of 41 for I-55 signing

LOXCO, INC.
CONSULTING ENGINEERS
1560 WALL ST, SUITE 222
NAPERVILLE, ILLINOIS 60563 PH: 630/577-9100

DESIGNED - MJY	REVISED - 4/13/2010
DRAWN - SLV	REVISED -
CHECKED - MJY, DC	REVISED -
DATE - 01/29/2010	REVISED -

**STATE OF ILLINOIS
DEPARTMENT OF TRANSPORTATION**

**DETOUR PLAN - LOCAL ROADS
US 12, 20, 45 SB (LA GRANGE RD) OVER CN RR AND CANALS**

SCALE: NONE SHEET NO. 12 OF 41 SHEETS STA. 16+97.50 TO STA. 31+99.36

▲ Rev. Sheet 4-15-10				
F.A.P. RTE.	SECTION	COUNTY	TOTAL SHEETS	SHEET NO.
330	462 X-8-1-1	COOK	41	12
D-91-228-10			CONTRACT NO. 60J38	
FED. ROAD DIST. NO. ILLINOIS FED. AID PROJECT				