
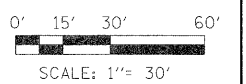


①	WORK ZONE W2-1115(0)-3618 SPEED LIMIT 35 R-1-3648	②	WORK ZONE W2-1115(0)-3618 SPEED LIMIT 45 RESUMES W2-1113(0)-3612	③	END WORK ZONE SPEED LIMIT G20-1103(0)-3660	④	END CONSTRUCTION G20-2
---	---	---	---	---	--	---	---------------------------

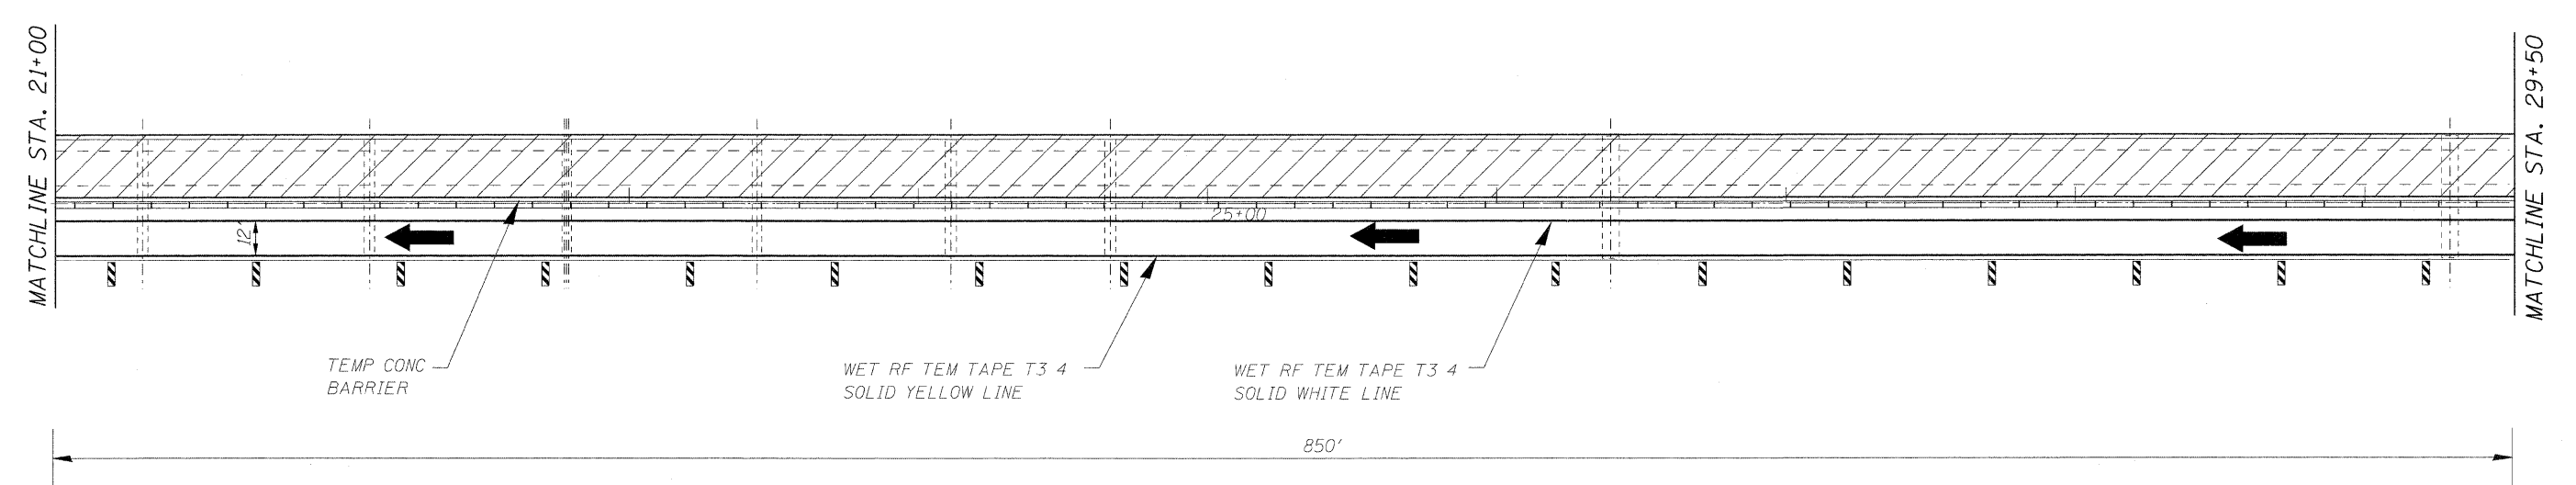

LOCO, INC.
CONSULTING ENGINEERS
1560 WALL ST, SUITE 222
NAPERVILLE, ILLINOIS 60563 PH: (630) 577-9100

DESIGNED - M.J.Y.	REVISED -
DRAWN - ST, TSC	REVISED -
CHECKED - M.J.Y, DC	REVISED -
DATE - 01/29/2010	REVISED -

**STATE OF ILLINOIS
DEPARTMENT OF TRANSPORTATION**

CONSTRUCTION STAGING PLAN - STAGE 1
US 12, 20, 45 SB (LA GRANGE RD) OVER CN RR AND CANALS
SCALE: 1" = 30' SHEET NO. 7 OF 41 SHEETS STA. 16+97.50 TO STA. 31+99.36

F.A.P. RTE.	SECTION	COUNTY	TOTAL SHEETS	SHEET NO.
330	462 X-B-I-1	COOK	41	7
D-91-229-10			CONTRACT NO. 60J38	
FED. ROAD DIST. NO.		ILLINOIS FED. AID PROJECT		