


LEGEND

- Interstate
- ▬ Interstate (Detour)
- Main Local Roads
- - - Main Local Roads (Detour)
- Collector Roads

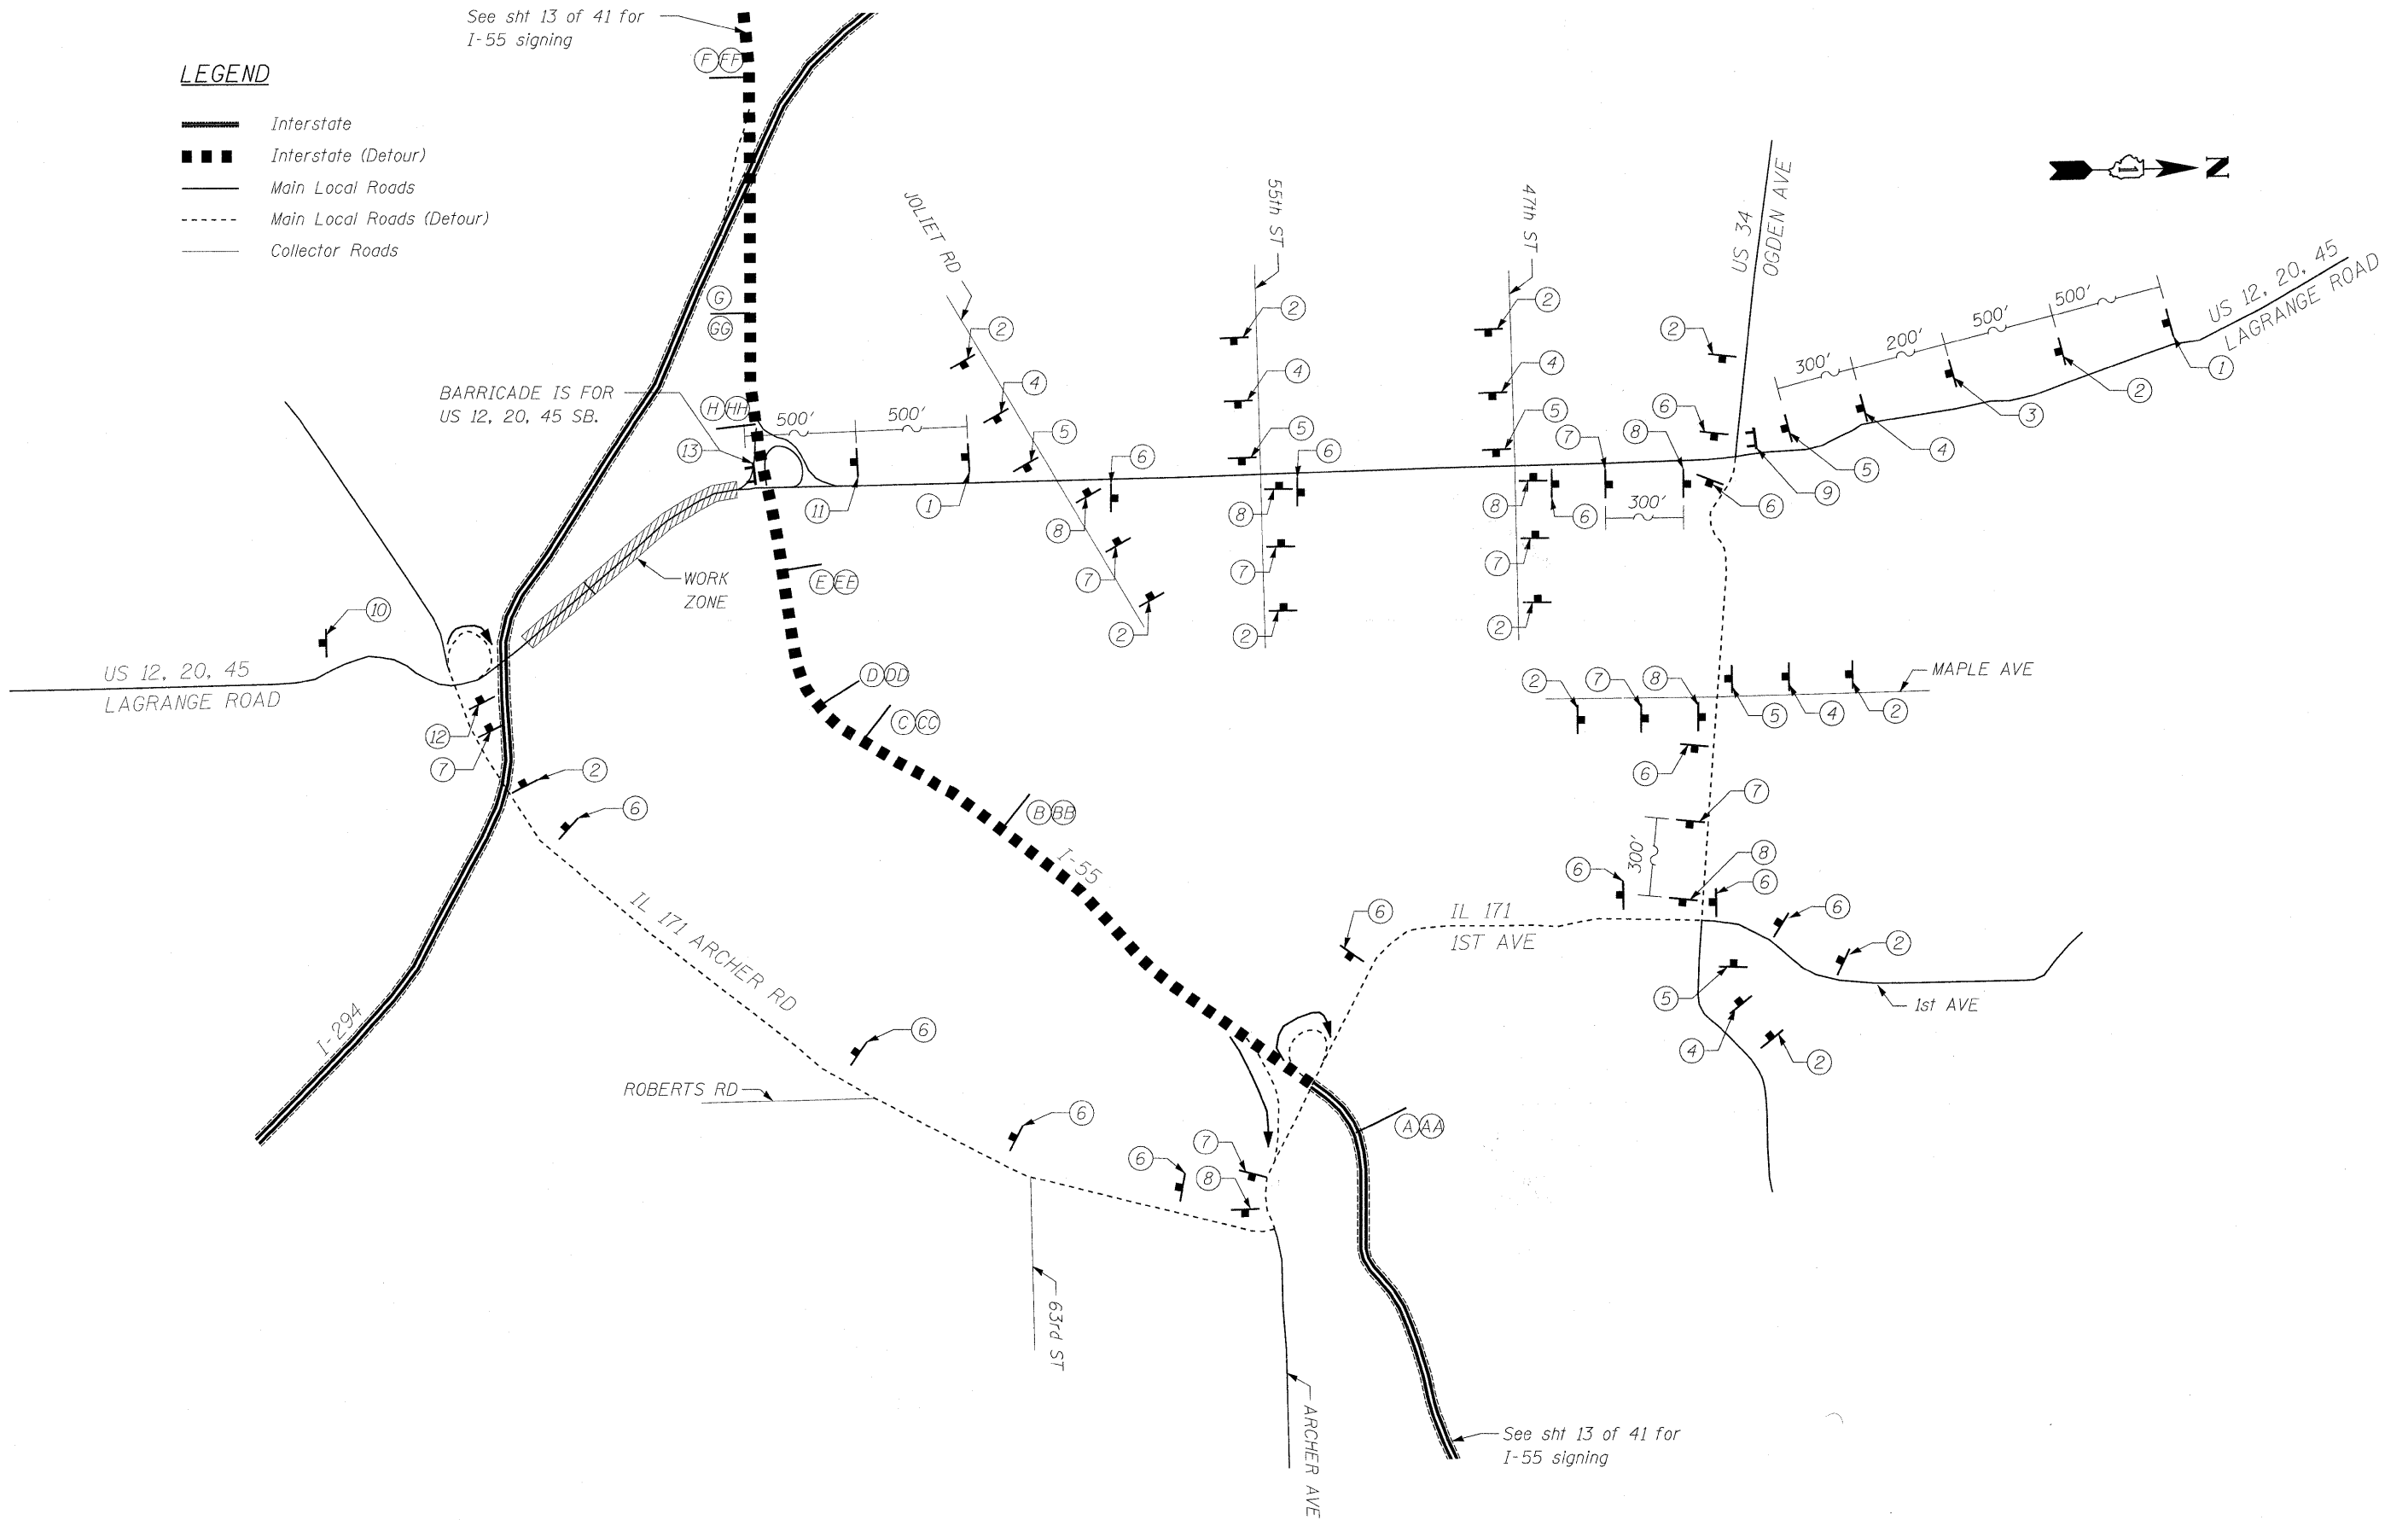

LOCAL ROADS DETOUR FOR LAGRANGE SB

LOXCO, INC.
 CONSULTING ENGINEERS
 1560 WALL ST, SUITE 222
 NAPERVILLE, ILLINOIS 60563 PH: 630/577-9100

DESIGNED - MJY	REVISED -
DRAWN - SLV	REVISED -
CHECKED - MJY, DC	REVISED -
DATE - 01/29/2010	REVISED -

**STATE OF ILLINOIS
 DEPARTMENT OF TRANSPORTATION**

**DETOUR PLAN - LOCAL ROADS
 US 12, 20, 45 SB (LA GRANGE RD) OVER CN RR AND CANALS**

F.A.P. RTE. 330	SECTION 462 X-B-1-1	COUNTY COOK	TOTAL SHEETS 41	SHEET NO. 12
D-91-228-10		CONTRACT NO. 60J38		
FED. ROAD DIST. NO.		ILLINOIS FED. AID PROJECT		

SCALE: NONE SHEET NO. 12 OF 41 SHEETS STA. 16+97.50 TO STA. 31+99.36