



LEGEND

F - TYPE III BARRICADE WITH TWO FLASHING LIGHTS

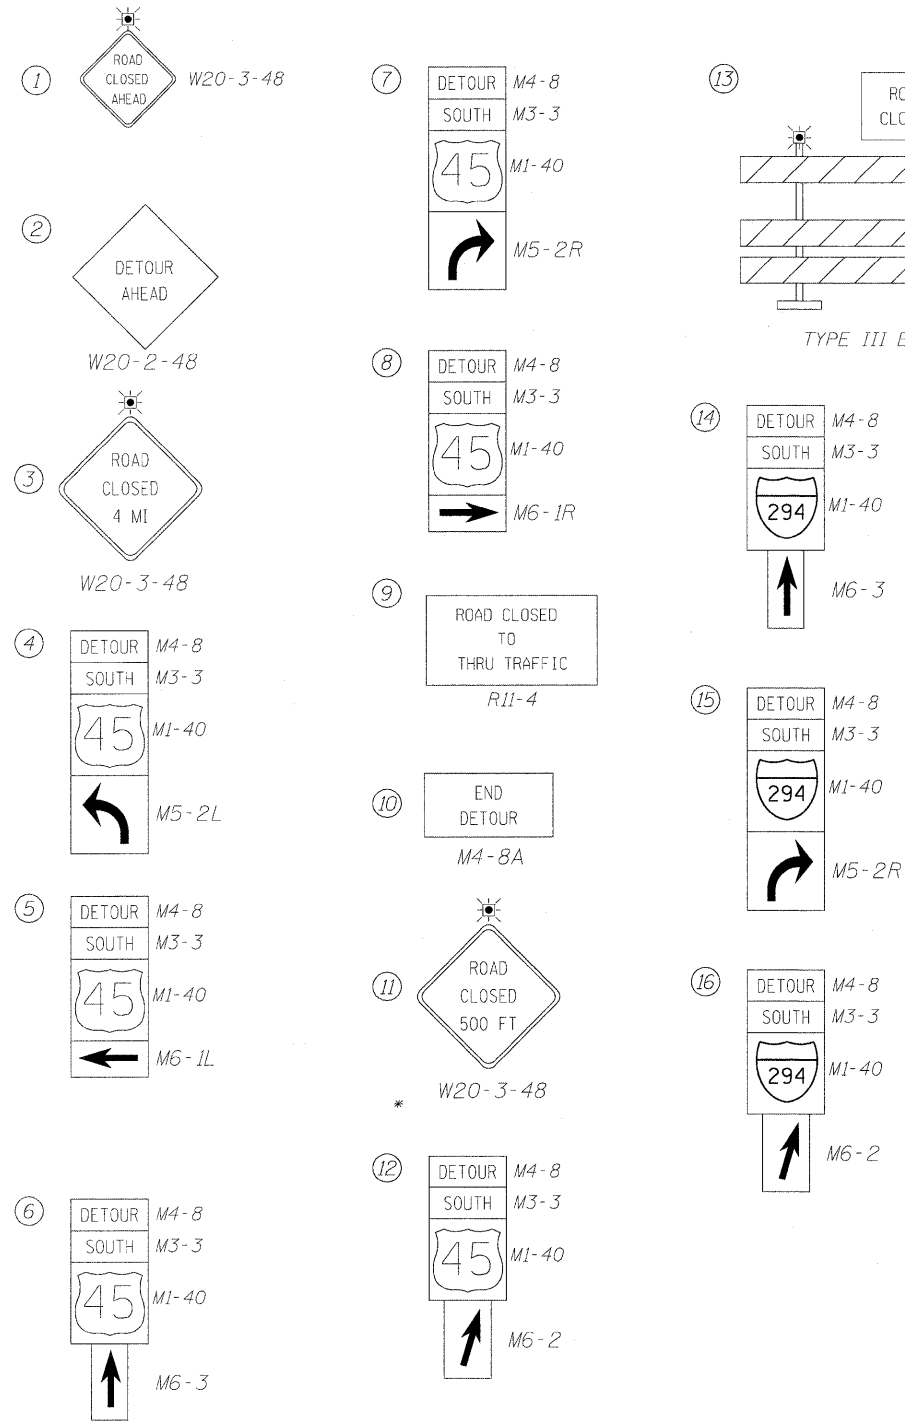


*IF A TYPE III BARRICADE WITH AN ATTACHED SIGN PANEL WHICH MEETS NCHRP 350 REQUIREMENTS IS NOT AVAILABLE, THE SIGNS SHALL BE MOUNTED, ABOVE THE BARRICADES, ON SEPARATE SIGNS SUPPORTS THAT MEET NCHRP 350 REQUIREMENTS.

EXISTING OVERHEAD SIGNING FOR I-55 NB & SB

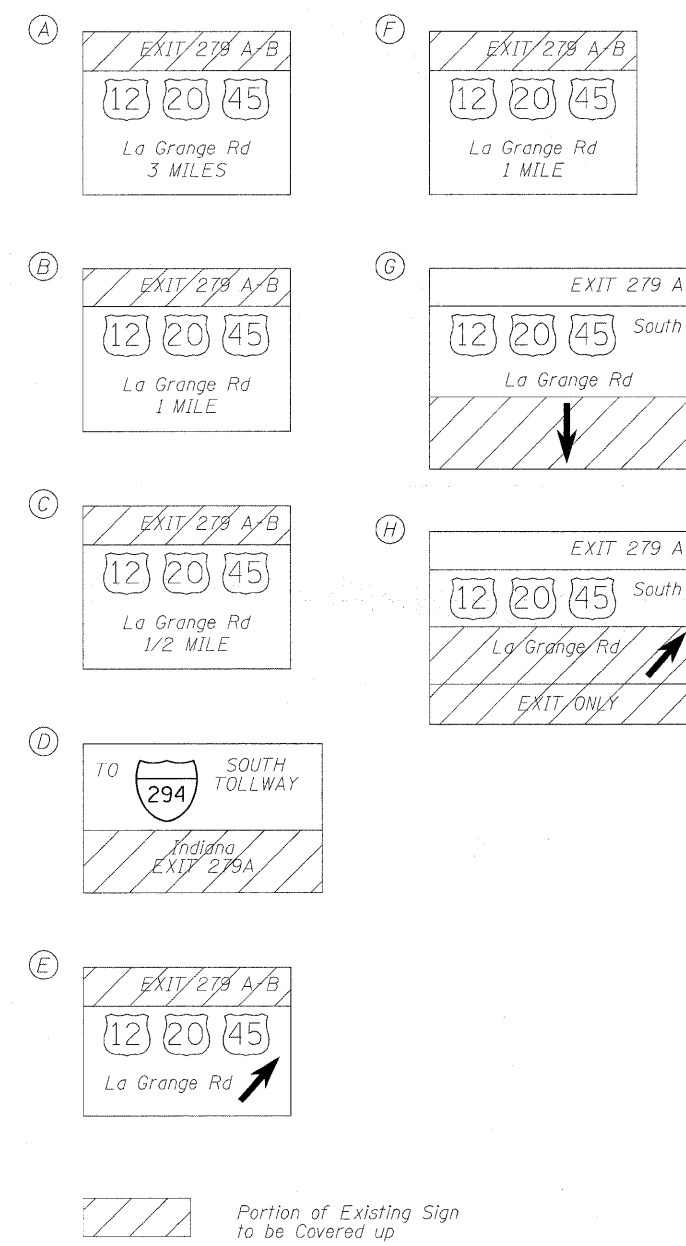

PROPOSED TEMPORARY OVERHEAD SIGNING

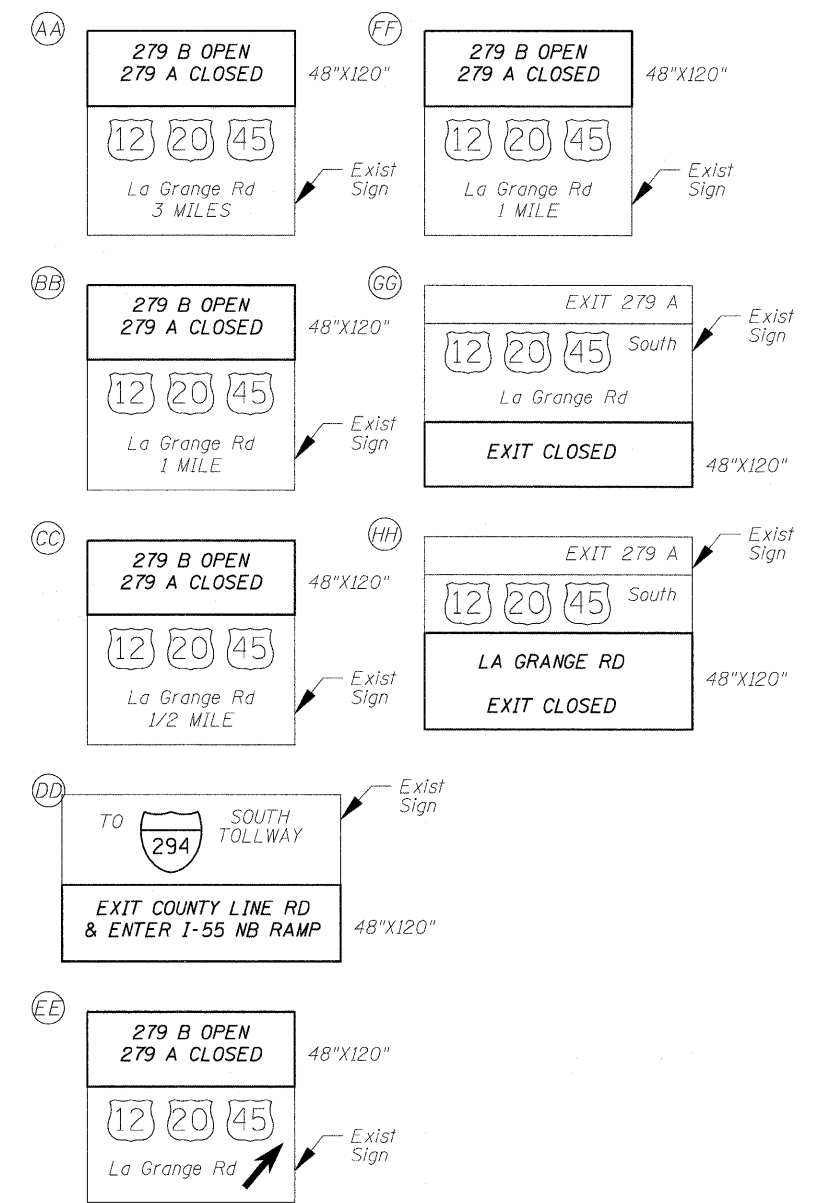

Portion of Existing Sign to be Covered up