



US 12, 20, 45 SOUTHBOUND

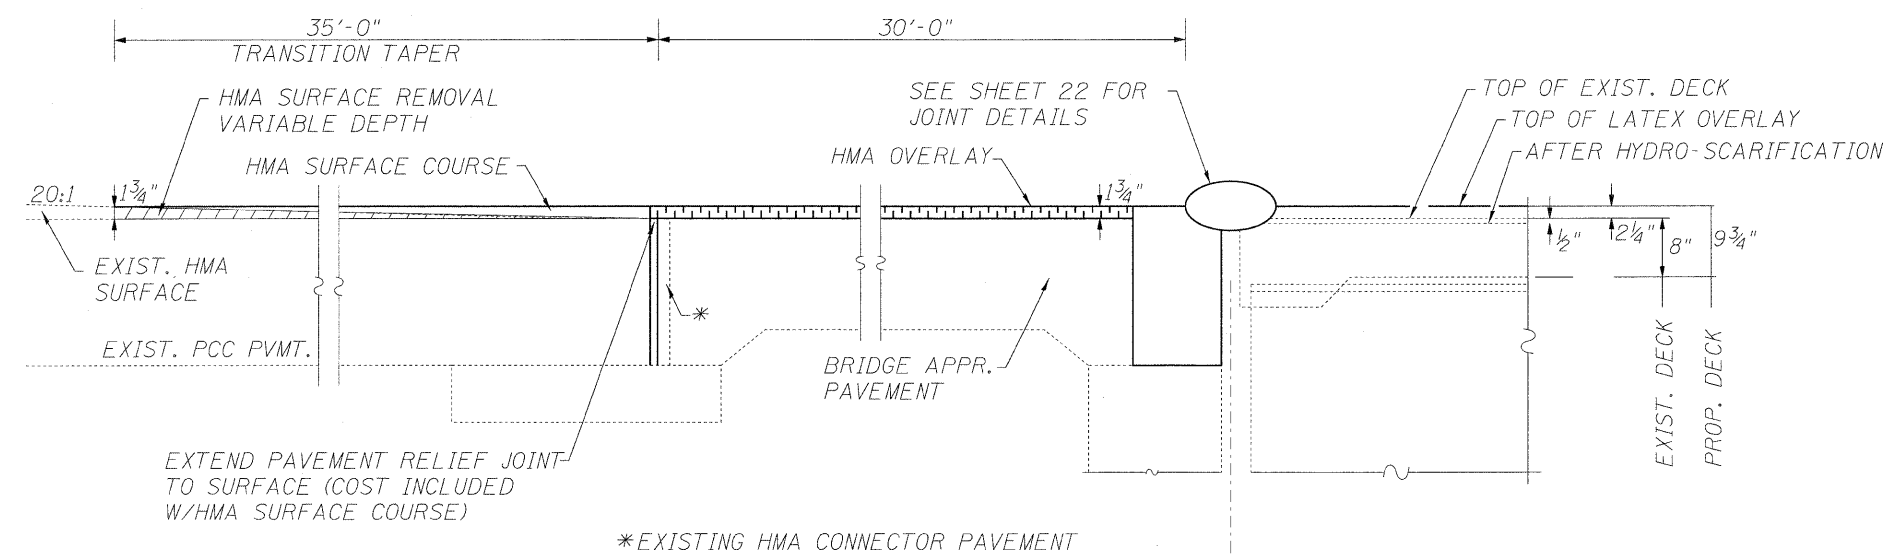

LEGEND

	HMA OVERLAY 1 3/4"
	HMA SURF REM VAR DP & HMA OVERLAY VARIABLE DEPTH (AT BRIDGE APPROACH)

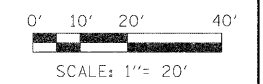

LONCO, INC.
CONSULTING ENGINEERS
1560 WALL ST, SUITE 222
NAPERVILLE, ILLINOIS 60563 PH: (630) 577-9100

DESIGNED - M.J.Y.	REVISED -
DRAWN - S.T. TSC	REVISED -
CHECKED - M.J.Y, DC	REVISED -
DATE - 01/29/2010	REVISED -

**STATE OF ILLINOIS
DEPARTMENT OF TRANSPORTATION**

**ROADWAY RESURFACING AND APPROACH OVERLAY PLAN
US 12, 20, 45 SB (LA GRANGE RD) OVER CN RR AND CANALS**
SCALE: 1" = 20' SHEET NO. 15 OF 41 SHEETS STA. 16+97.50 TO STA. 31+99.36

F.A.P. RTE.	SECTION	COUNTY	TOTAL SHEETS	SHEET NO.
330	462 X-B-I-1	COOK	41	15
D-91-229-10			CONTRACT NO. 60J38	
FED. ROAD DIST. NO.		ILLINOIS FED. AID PROJECT		