
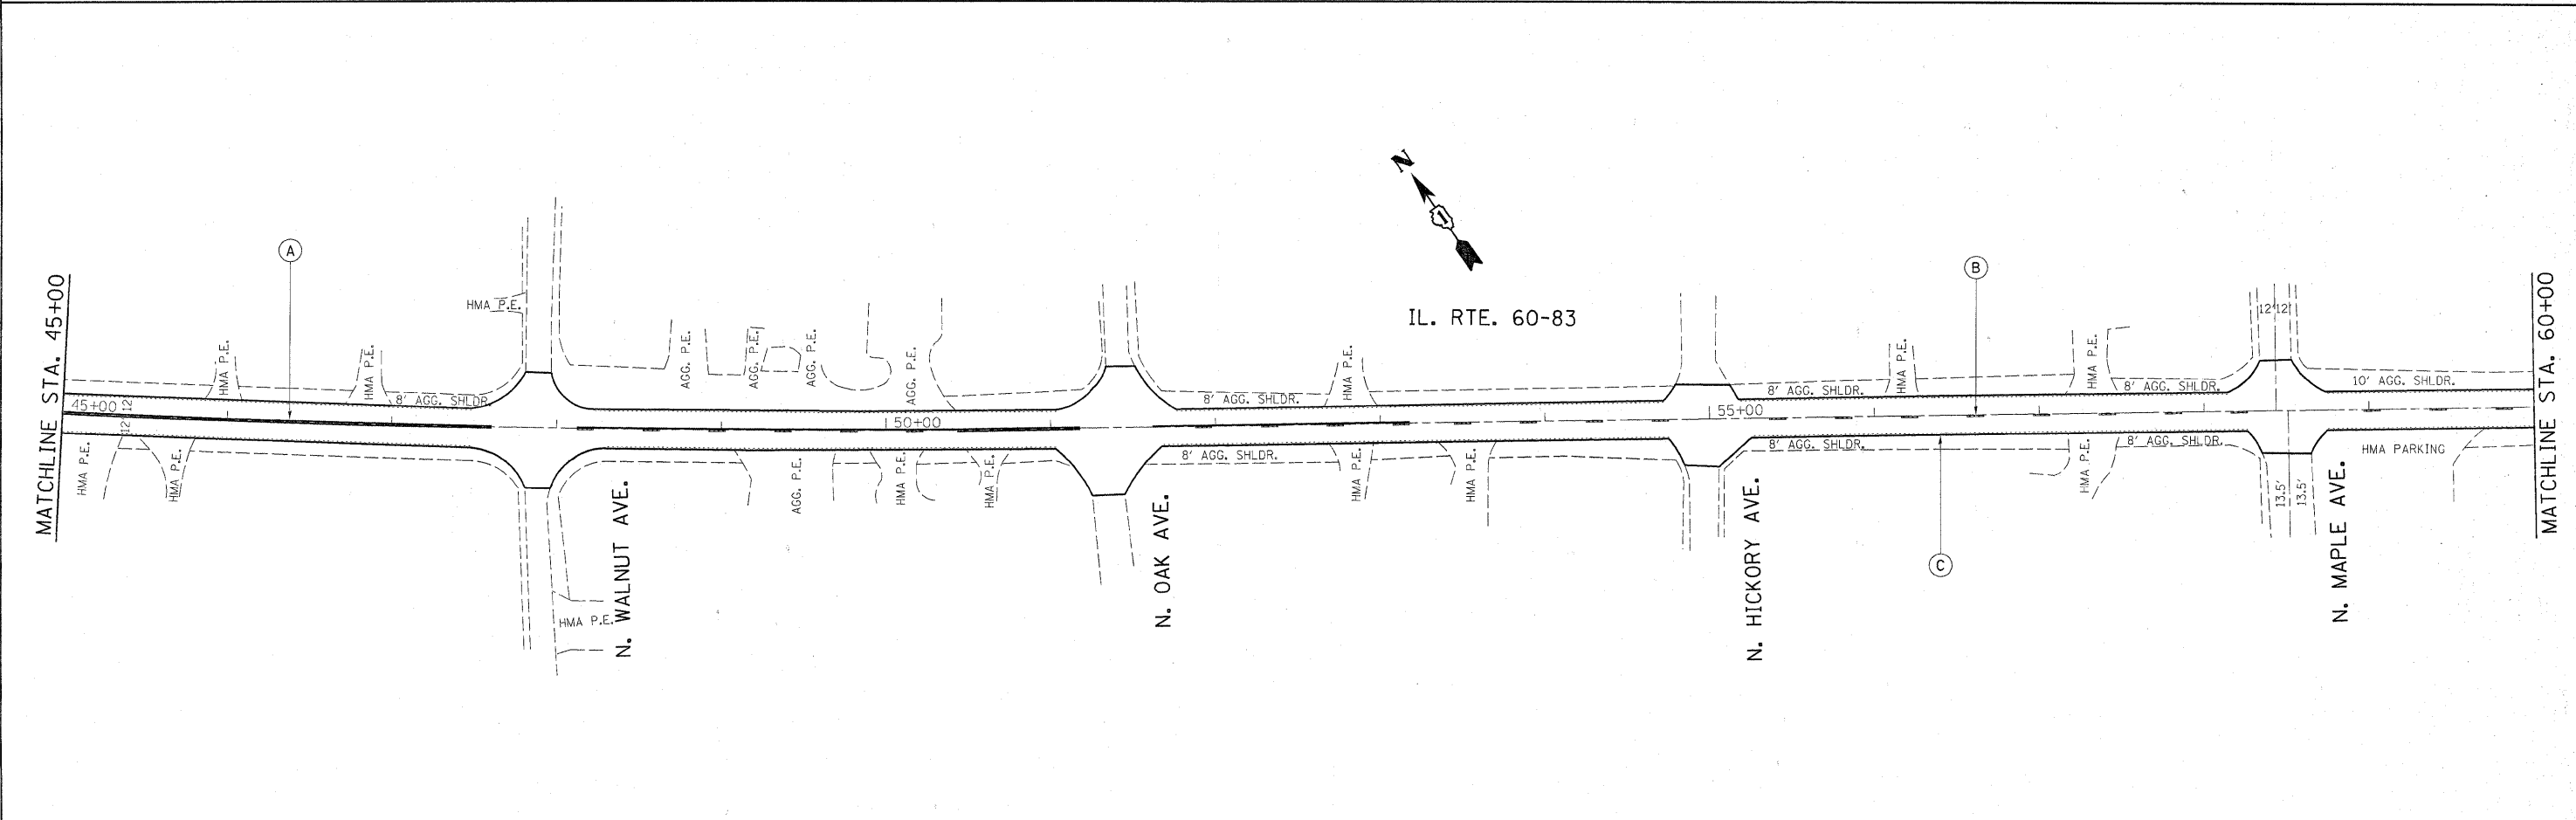


THERMOPLASTIC PAVEMENT MARKING LEGEND

- (A) 4" DOUBLE SOLID YELLOW, CENTERLINE (TYPICAL)
- (B) 4" WHITE SKIP-DASH, LANELINE (10' DASH, 30' SKIP) (TYPICAL)
- (C) 4" SOLID WHITE, EDGE LINES (TYPICAL)
- (D) 6" SOLID WHITE, TURN LANE LINE (TYPICAL)
- (E) 12" SOLID YELLOW DIAGONAL @ 45° (20' C-C MINIMUM OF 5) (TYPICAL)
- (F) 24" SOLID WHITE, STOP BAR (TYPICAL)
- (G) LETTERS & SYMBOLS, WHITE (TYPICAL)

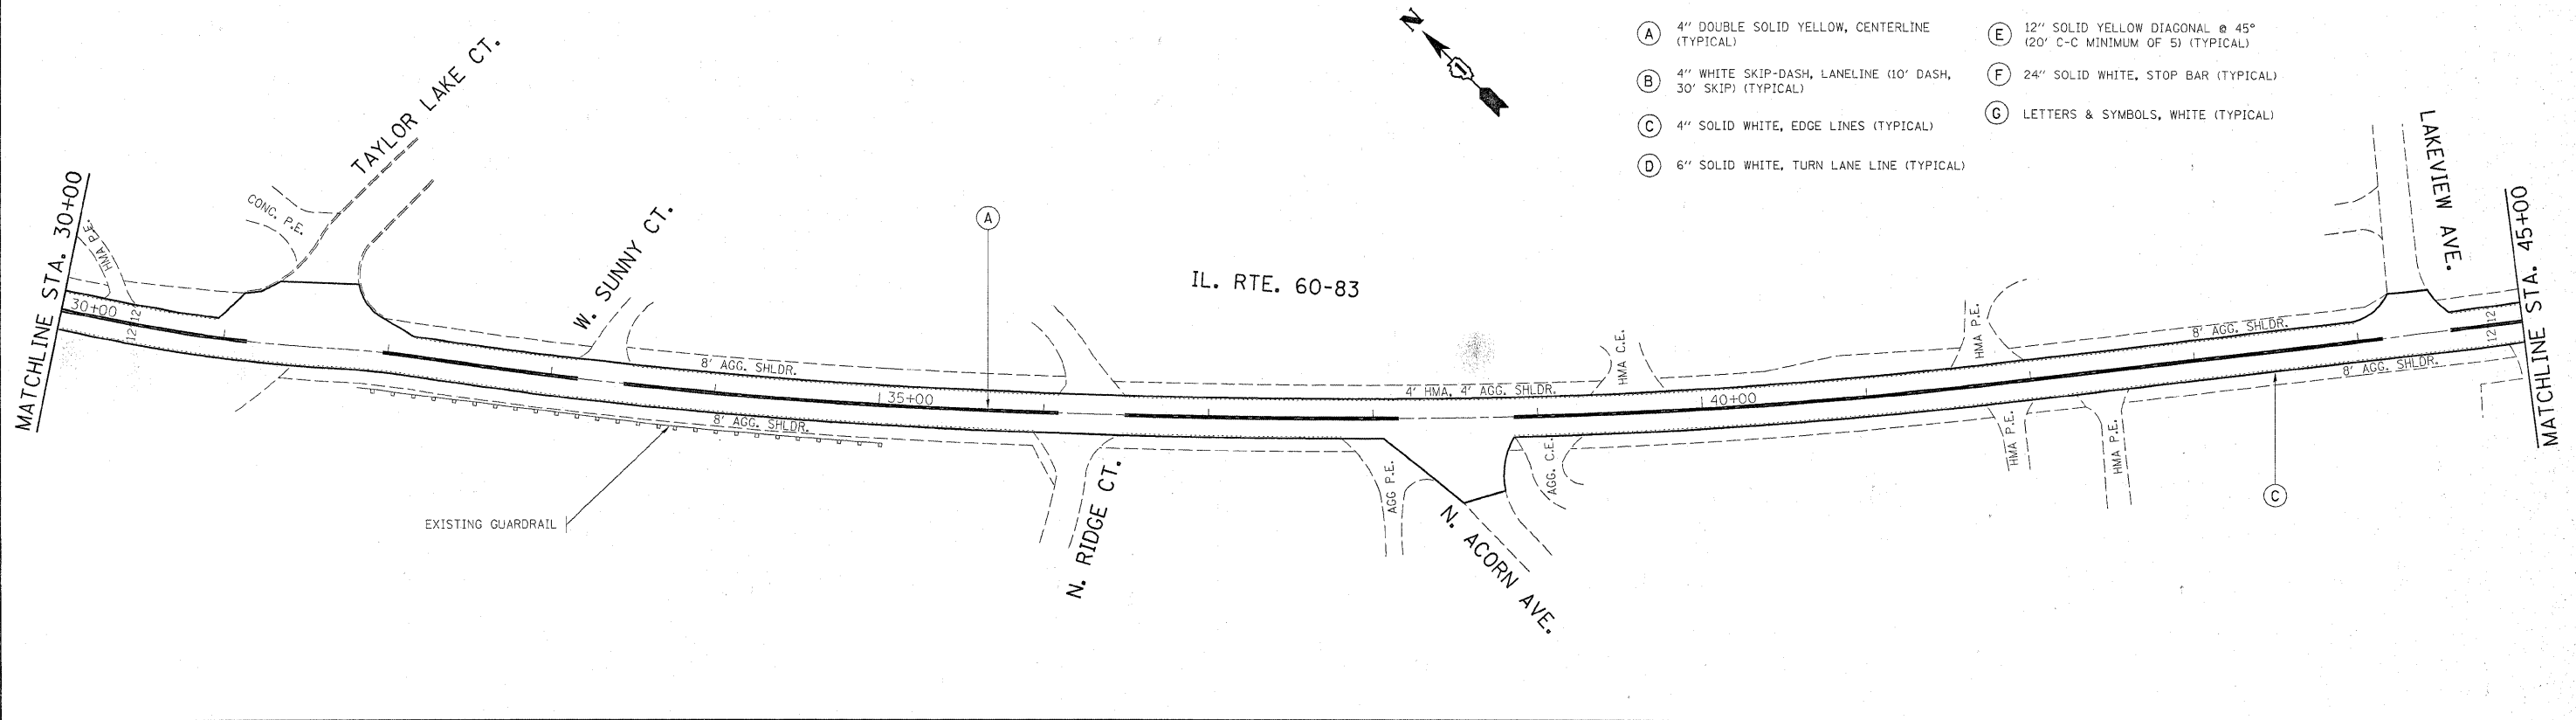

FILE NAME =	USER NAME = mossse	DESIGNED -	REVISED -	<b>STATE OF ILLINOIS DEPARTMENT OF TRANSPORTATION</b>	<b>ILL. RTE 60 - 83 MIDLOTHIAN RD. TO E.J. &amp; E. R.</b>			F.A.P. RTE.	SECTION	COUNTY	TOTAL SHEETS	SHEET NO.			
c:\pw\work\PW100T\MOSSSE\dl0175322\01243\2-sht-plan.dgn		DRAWN -	REVISED -		SCALE: 1"=50'	SHEET NO.	OF	SHEETS	STA.	TO STA.	335	119 RS-13	LAKE	17	6
		CHECKED -	REVISED -												
		DATE -	REVISED -												