


LEGEND

- 1 THPL PVT MK LINE DOUBLE YELLOW CENTERLINE 11" C-C, 4"
- 2 THPL PVT MK LINE SKIP DASH YELLOW CENTERLINE 30'-10, 4"
- 3 THPL PVT MK LINE SOLID YELLOW CENTERLINE, 4"
- 4 THPL PVT MK LINE SKIP DASH WHITE LANE LINE 30'-10, 4"
- 5 THPL PVT MK LINE WHITE EDGE LINE, 4"
- 6 THPL PVT MK LINE DIAGONAL YELLOW, 45° 20' C-C, 12"
- 7 THPL PVT MK LINE SOLID WHITE LANE LINE, 6"
- 8 THPL PVT MK LINE SOLID WHITE CROSSWALK, 6' C-C, 6"
- 9 THPL PVT MK LINE SOLID WHITE STOP BAR, 24"
- 10 THPL PVT MK LINE SOLID WHITE LETTER & SYMBOLS
- 11 THPL PVT MK LINE DIAGONAL WHITE, 45° 20' C-C, 12"
- 12 THPL PVT MK LINE DIAGONAL WHITE CROSSWALK, 2' C-C, 8"

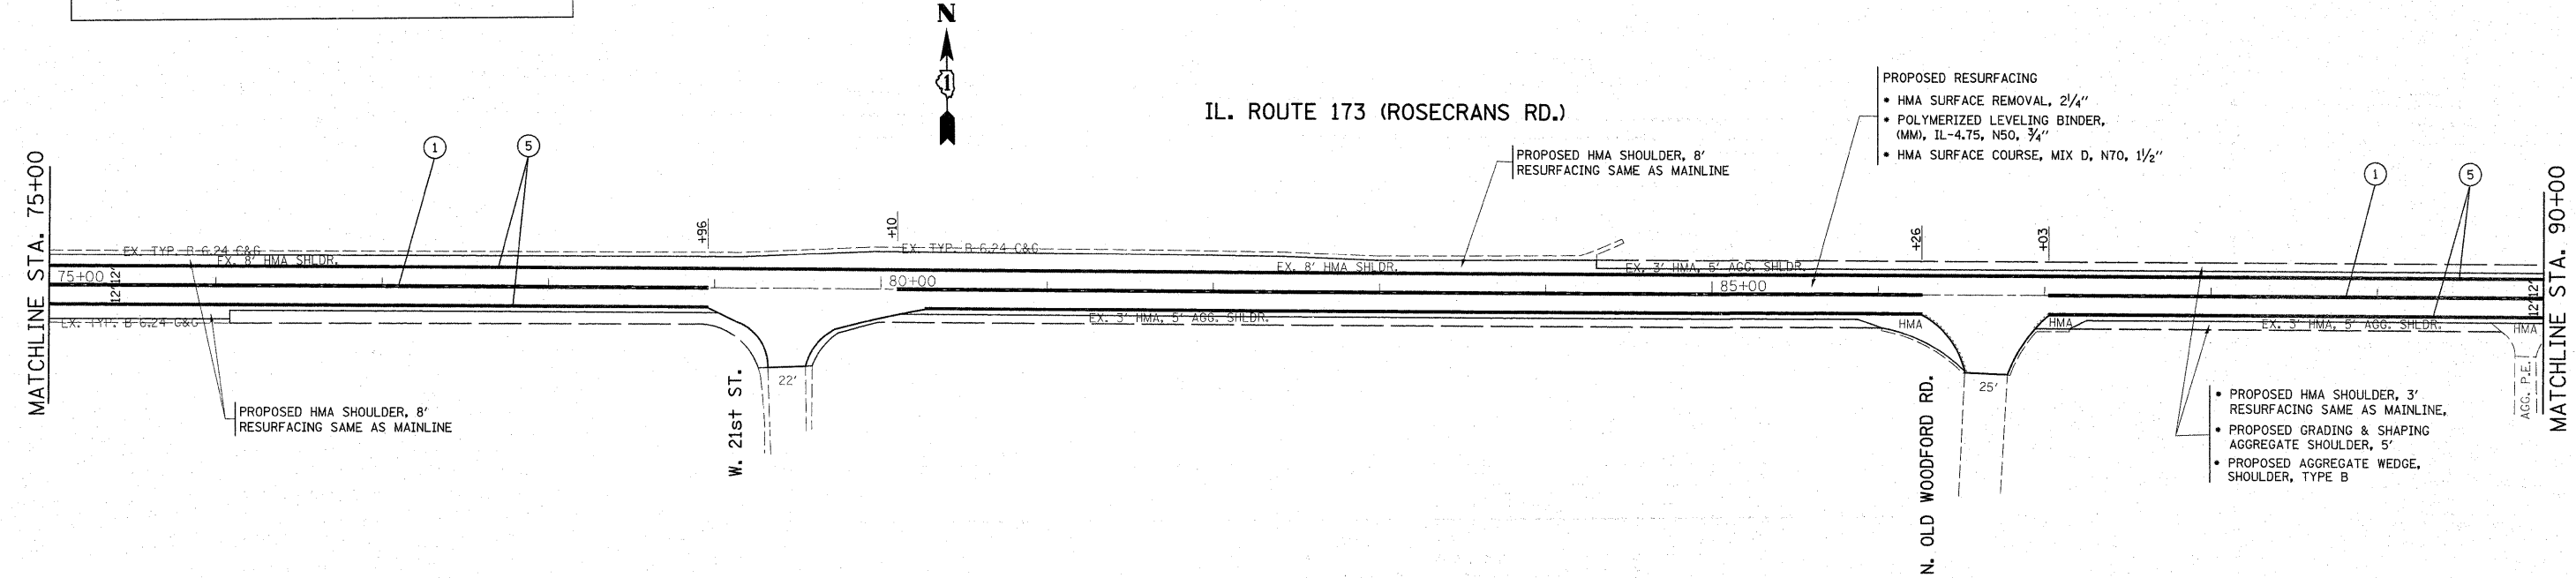

FILE NAME =	USER NAME = ulrtchkd	DESIGNED -	REVISED -	STATE OF ILLINOIS DEPARTMENT OF TRANSPORTATION	IL. RTE. 173 0.1 M EAST OF I-94 TO 0.1 M WEST OF IL. 131 (GREEN BAY RD.)			F.A.P. RTE. 303	SECTION 136RS-6	COUNTY LAKE	TOTAL SHEETS 28	SHEET NO. 8
ct:\pw\work\PM\DOT\ULRICH\K0\175499\DI2510-sht-plan\dgn	PLOT SCALE = 50.0000' / IN.	DRAWN -	REVISED -		SCALE: 1"=50'	SHEET NO.	OF	SHEETS	STA. 60+00	TO STA. 90+00	CONTRACT NO. 60J65	
PLOT DATE = 1/27/2010	DATE -	CHECKED -	REVISED -		ILLINOIS FED. AID PROJECT							