


**LEGEND**

- |   |   |
|---|---|
| 1 THERMOPLASTIC PAVEMENT MARKING - LINE 4" (YELLOW SOLID, 2 @ 11" C-C W/2 AMBER 2 WAY RPM'S)                | 7 THERMOPLASTIC PAVEMENT MARKING - LINE 12" (YELLOW SOLID LINE) |
| 2 THERMOPLASTIC PAVEMENT MARKING - LINE 4" (WHITE LANE LINE - 10' DASH, 30' SKIP W/ 2 CRYSTAL/OPAQUE RPM'S) | 8 THERMOPLASTIC PAVEMENT MARKING - LINE 12" (WHITE SOLID LINE)  |
| 3 THERMOPLASTIC PAVEMENT MARKING - LINE 4" (YELLOW SOLID, 2 @ 11" C-C)                                      | 9 THERMOPLASTIC PAVEMENT MARKING - LINE 24" (WHITE STOP LINES)  |
| 4 THERMOPLASTIC PAVEMENT MARKING - LINE 4" (YELLOW SKIP DASH - 10' DASH, 30' SKIP)                          | 10 THERMOPLASTIC PAVEMENT MARKING - LETTERS & SYMBOLS (TYP.)    |
| 5 THERMOPLASTIC PAVEMENT MARKING - LINE 6" (WHITE SOLID LINE)   | 11 THERMOPLASTIC PAVEMENT MARKING - LINE 4" (WHITE SOLID LINE)  |
| 6 THERMOPLASTIC PAVEMENT MARKING - LINE 6" (WHITE LANE LINE - 2' DASH, 6' SKIP)                             | 12 THERMOPLASTIC PAVEMENT MARKING - LINE 4" (YELLOW SOLID LINE) |

HOT-MIX ASPHALT SURFACE REMOVAL  
BUTT JOINT,  
TEMPORARY RAMPS

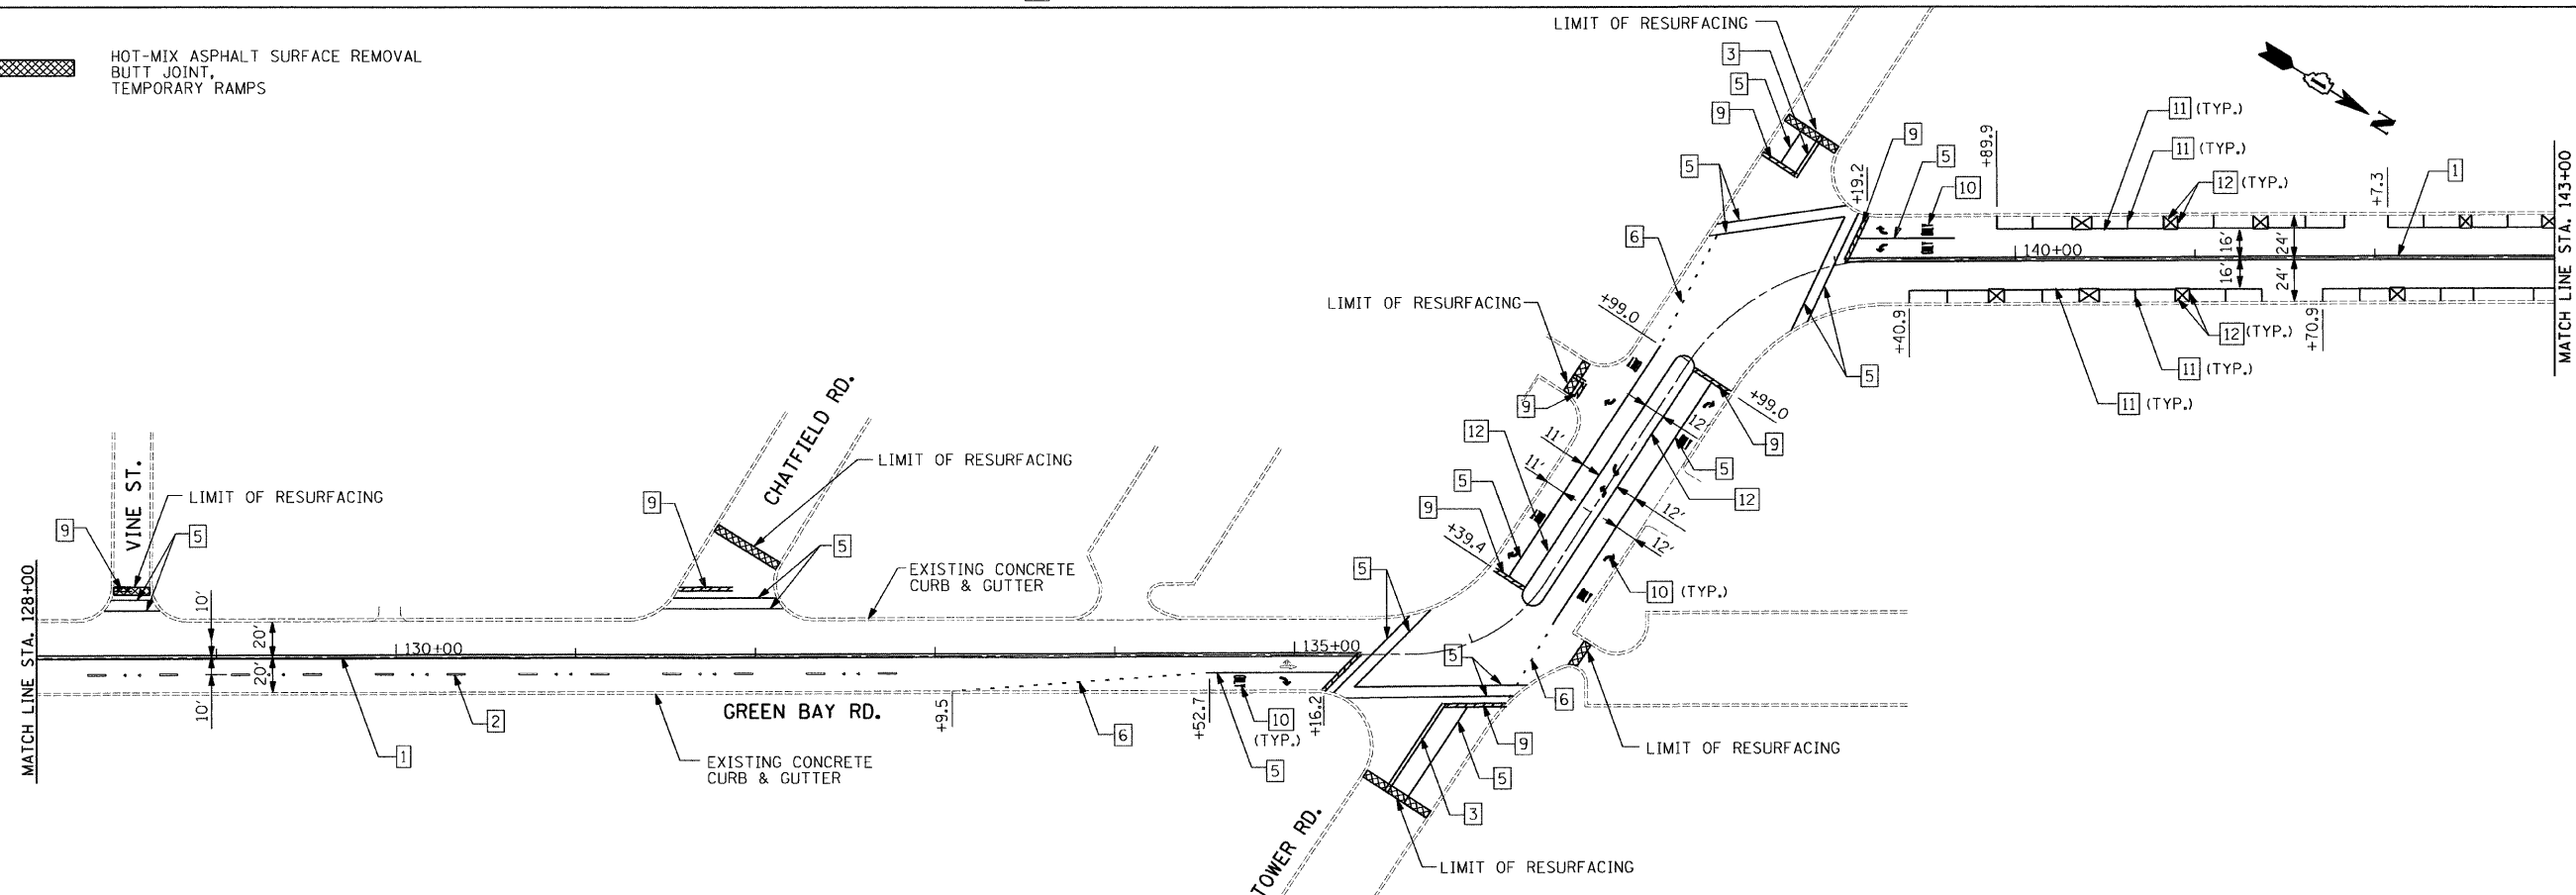

H:\jobs\2009\2009023-23\CAD\Site\dgn\001\60J73-ent-Plan05.dgn 3-8-10 KZ  
 2/26/2010 1:41:20 PM

FILE NAME =	USER NAME = .USER.	DESIGNED - WS	REVISED - EF 02-26-2010
#FILEL#		DRAWN - WS	REVISED -
	PLOT SCALE = 50.0000' / IN.	CHECKED - RS	REVISED -
	PLOT DATE = 2/26/2010	DATE - 01-29-2010	REVISED -

**STATE OF ILLINOIS  
DEPARTMENT OF TRANSPORTATION**

**GREEN BAY ROAD/GLENCOE ROAD - SCOTT AVENUE TO 16TH STREET  
ROADWAY AND PAVEMENT MARKING PLANS**

SCALE: 50 SHEET NO. 5 OF 6 SHEETS STA. TO STA.

F.A.U. RTE. 2744	SECTION 2009-120 RS	COUNTY COOK	TOTAL SHEETS 29	SHEET NO. 10
ILLINOIS FED. AID PROJECT				CONTRACT NO. 60J73