


**LEGEND**

- |  |   |
|--|---|
| 1 THERMOPLASTIC PAVEMENT MARKING - LINE 4" YELLOW 10' DASH, 30' SKIP | 5 THERMOPLASTIC PAVEMENT MARKING - LINE 4" YELLOW |
| 2 THERMOPLASTIC PAVEMENT MARKING - LINE 4" YELLOW DOUBLE CENTER LINE | 6 THERMOPLASTIC PAVEMENT MARKING - LINE 6" WHITE  |
| 3 THERMOPLASTIC PAVEMENT MARKING - LINE 4" WHITE                     | 7 THERMOPLASTIC PAVEMENT MARKING - LINE 24" WHITE |

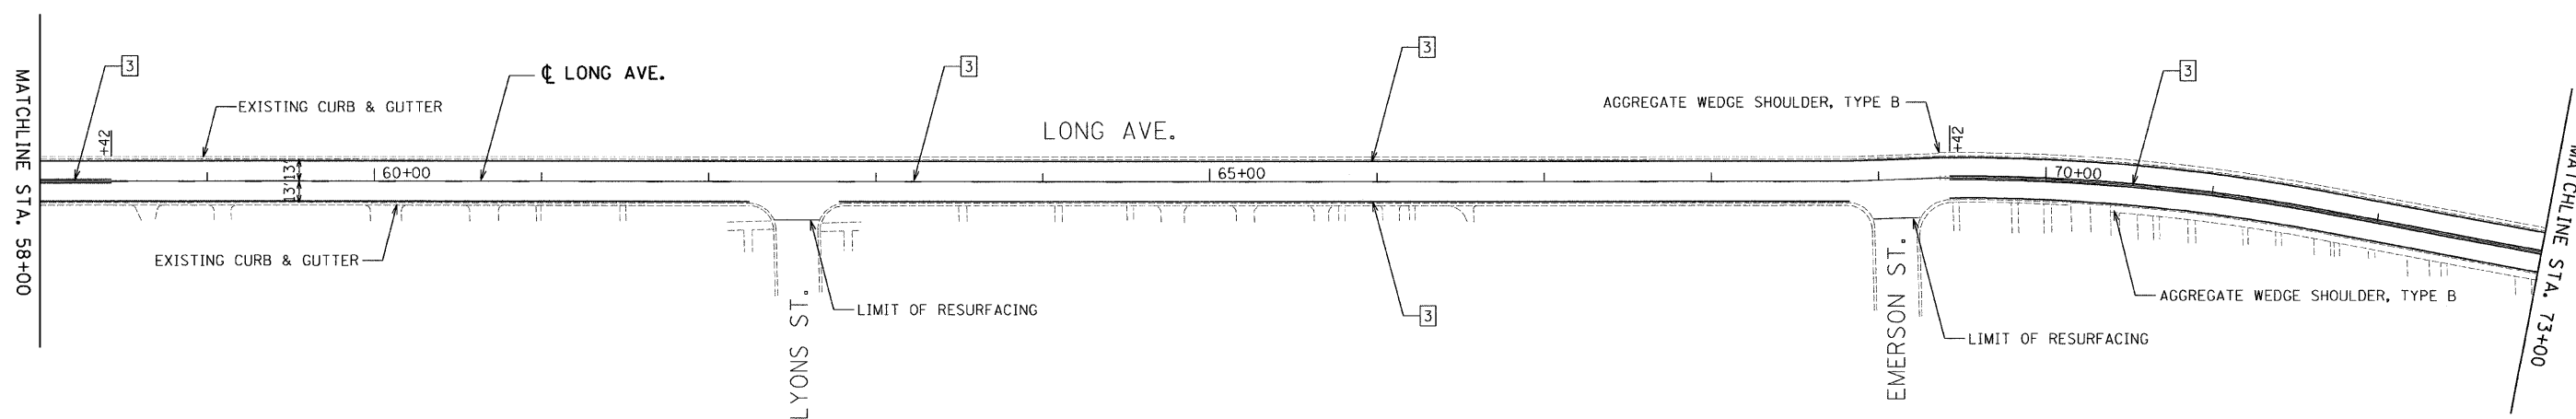

h:\pba\2009\20093023-24\lead\site\plan\plan3.dgn  
 FILE NAME =

USER NAME = .USER.	DESIGNED - AR	REVISED - EF 02-09-2010
DRAWN - AR	CHECKED - PJ	REVISED -
PLOT SCALE = 50.0045' / IN.	DATE - 01/29/2010	REVISED -
PLOT DATE = 2/9/2010		

**STATE OF ILLINOIS**  
**DEPARTMENT OF TRANSPORTATION**

<b>I-94 FRONTAGE ROAD - WILLOW TO TOUHY</b>			
<b>ROADWAY AND PAVEMENT MARKING PLANS</b>			
SCALE: 50	SHEET NO. OF SHEETS	STA. TO STA.	

F.A.U. RTE.	SECTION	COUNTY	TOTAL SHEETS	SHEET NO.
94	2009-121-RS	COOK	25	10
CONTRACT NO. 60J75				
ILLINOIS FED. AID PROJECT				