


LEGEND

- | | |
|--|---|
| 1 THERMOPLASTIC PAVEMENT MARKING - LINE 4" YELLOW 10' DASH, 30' SKIP | 5 THERMOPLASTIC PAVEMENT MARKING - LINE 4" YELLOW |
| 2 THERMOPLASTIC PAVEMENT MARKING - LINE 4" YELLOW DOUBLE CENTER LINE | 6 THERMOPLASTIC PAVEMENT MARKING - LINE 6" WHITE |
| 3 THERMOPLASTIC PAVEMENT MARKING - LINE 4" WHITE | 7 THERMOPLASTIC PAVEMENT MARKING - LINE 24" WHITE |

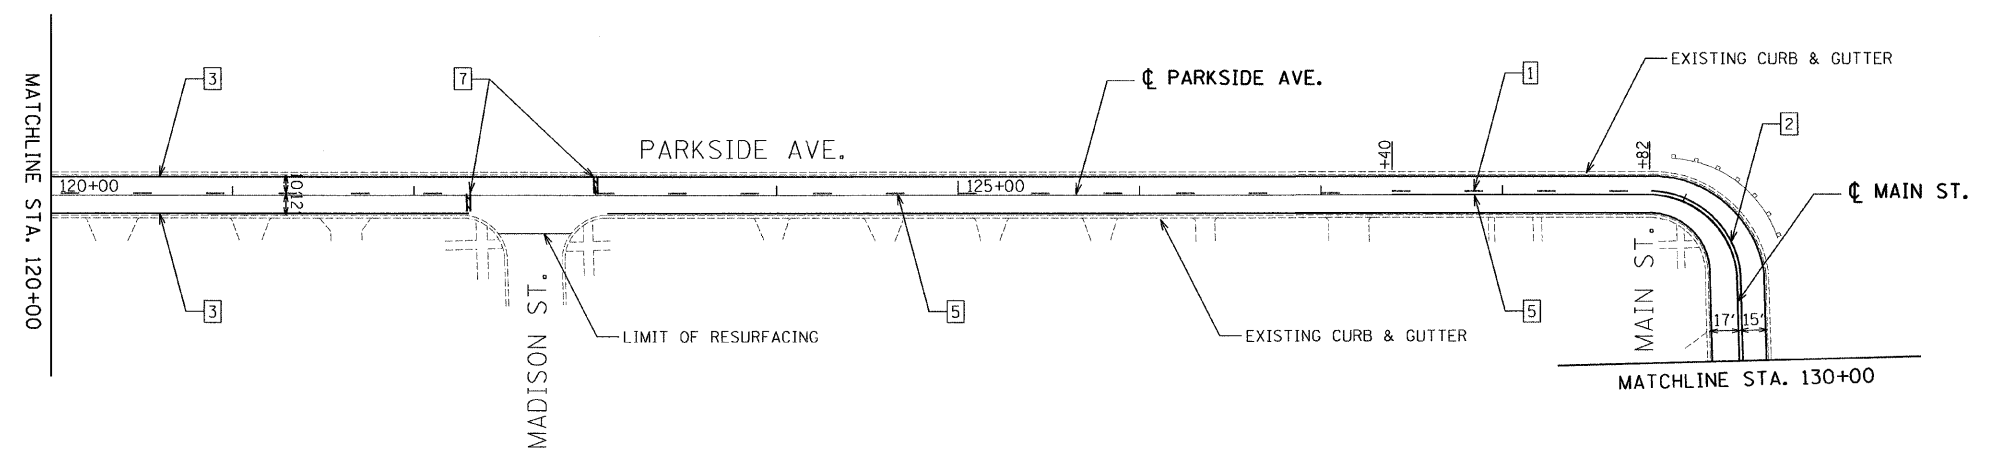

P:\job\2009\20091023-24\road\114.dgn\00\168\75-114-plan6.dgn

FILE NAME =	USER NAME = .USER.	DESIGNED - AR	REVISED - EF 02-09-2010	STATE OF ILLINOIS DEPARTMENT OF TRANSPORTATION	I-94 FRONTAGE ROAD - WILLOW TO TOUHY ROADWAY AND PAVEMENT MARKING PLANS			F.A.U. RTE.	SECTION	COUNTY	TOTAL SHEETS	SHEET NO.
	PLOT SCALE = 50.0045' / IN.	DRAWN - AR	REVISED -					94	2009-121-RS	COOK	25	13
PLOT DATE = 2/9/2010	CHECKED - PJ	REVISED -			SCALE: 50	SHEET NO. OF SHEETS	STA. TO STA.	ILLINOIS FED. AID PROJECT				
	DATE - 01/29/2010	REVISED -										