
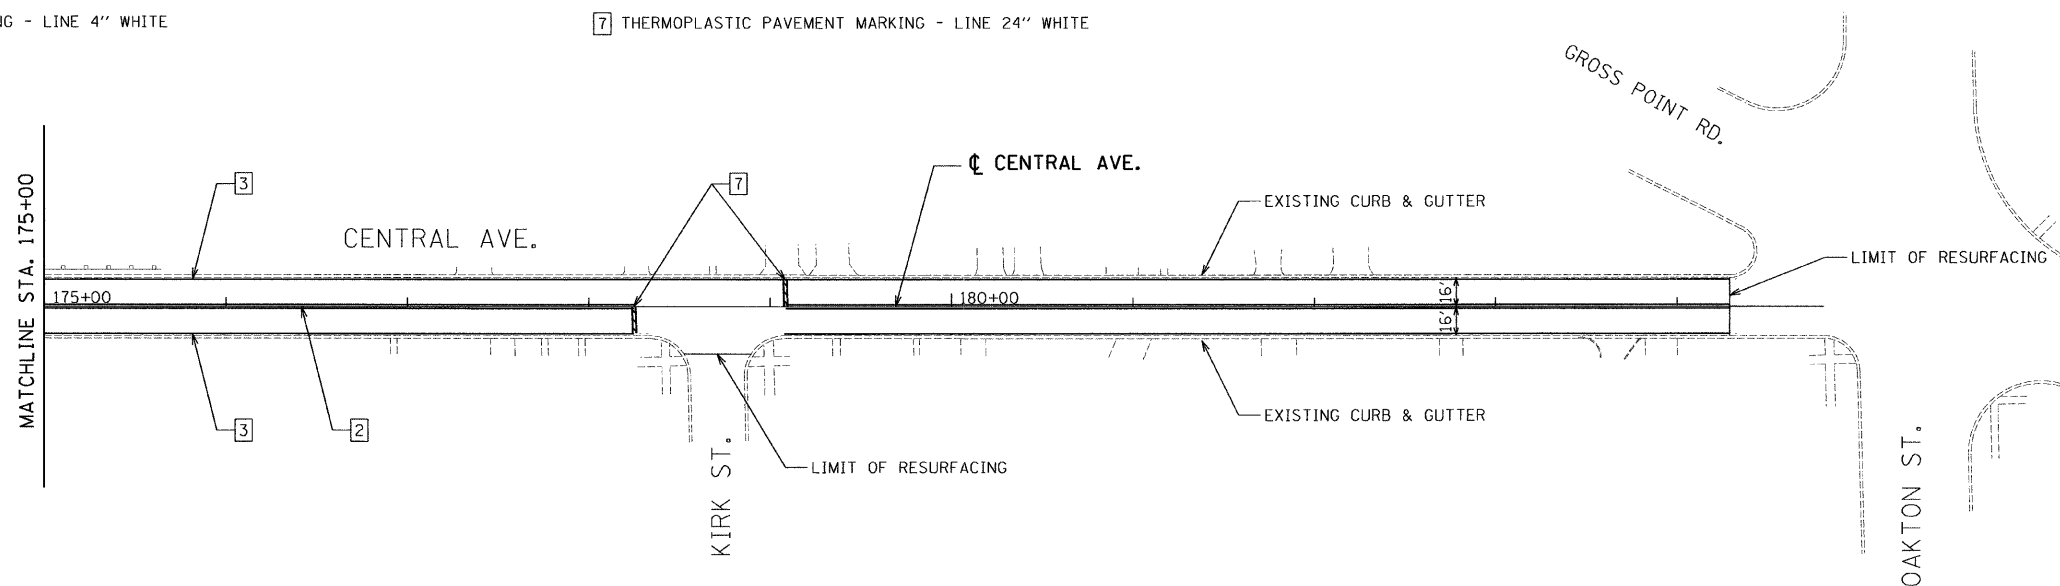


**LEGEND**

- |  |   |
|--|---|
| 1 THERMOPLASTIC PAVEMENT MARKING - LINE 4" YELLOW 10' DASH, 30' SKIP | 5 THERMOPLASTIC PAVEMENT MARKING - LINE 4" YELLOW |
| 2 THERMOPLASTIC PAVEMENT MARKING - LINE 4" YELLOW DOUBLE CENTER LINE | 6 THERMOPLASTIC PAVEMENT MARKING - LINE 6" WHITE  |
| 3 THERMOPLASTIC PAVEMENT MARKING - LINE 4" WHITE                     | 7 THERMOPLASTIC PAVEMENT MARKING - LINE 24" WHITE |

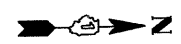

N:\\_pbl\2009\20091213-24\road\1140.dgn\00\166075-shr-plan8.dgn

FILE NAME =	USER NAME = _USER_	DESIGNED - AR	REVISED - EF 02-09-2010
		DRAWN - AR	REVISED -
	PLDT SCALE = 50.0045' / IN.	CHECKED - PJ	REVISED -
	PLDT DATE = 2/9/2010	DATE - 01/29/2010	REVISED -

**STATE OF ILLINOIS  
DEPARTMENT OF TRANSPORTATION**

**I-94 FRONTAGE ROAD - WILLOW TO TOUHY  
ROADWAY AND PAVEMENT MARKING PLANS**

SCALE: 50 SHEET NO. OF SHEETS STA. TO STA.

F.A.U. RTE.	SECTION	COUNTY	TOTAL SHEETS	SHEET NO.
94	2009-121-RS	COOK	25	15
CONTRACT NO. 60J75				
ILLINOIS FED. AID PROJECT				