


PROP. HMA SURFACE COURSE, MIX "D", N70, 1 1/2"  
 PROP. POLY. LEVELING BINDER (MACHINE METHOD), IL-4.75, N50, 3/4"  
 PROP. HMA SURFACE REMOVAL, 2 1/4"

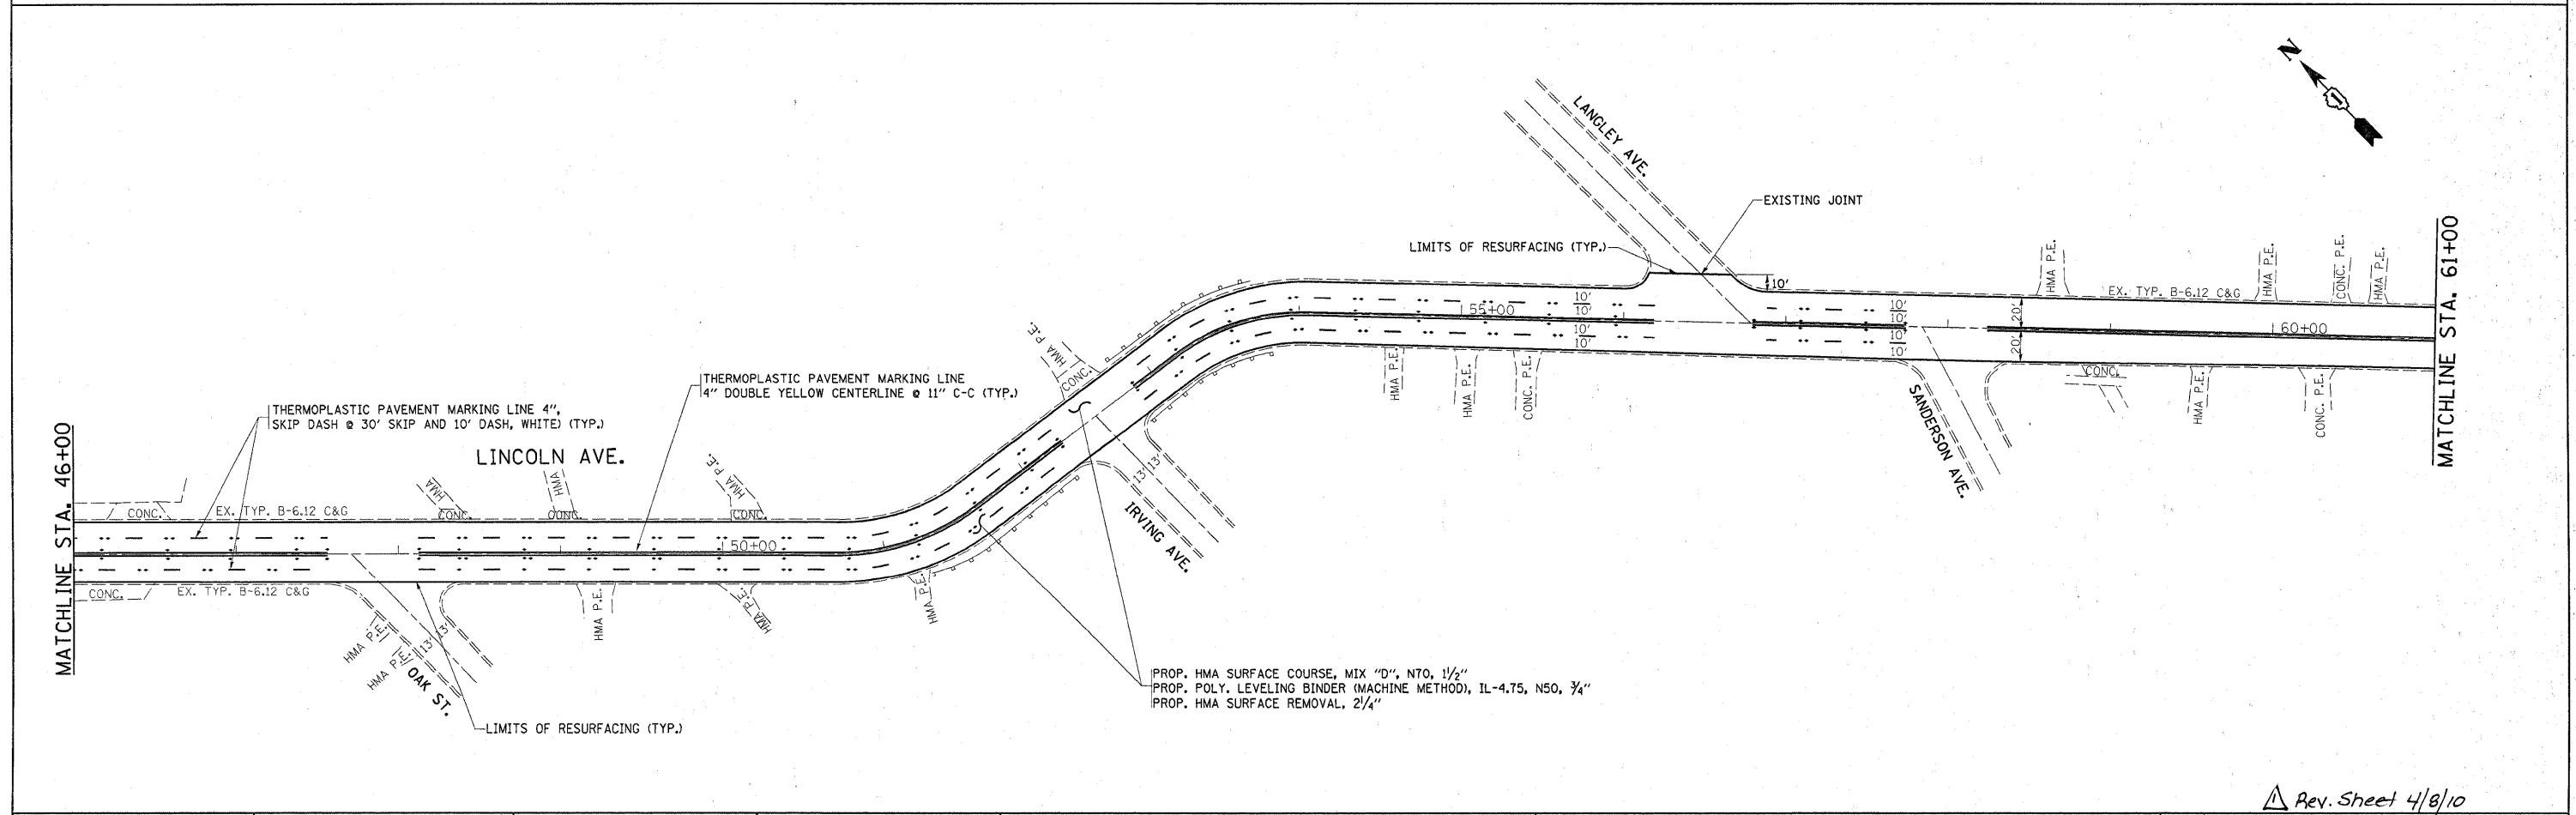

PROP. HMA SURFACE COURSE, MIX "D", N70, 1 1/2"  
 PROP. POLY. LEVELING BINDER (MACHINE METHOD), IL-4.75, N50, 3/4"  
 PROP. HMA SURFACE REMOVAL, 2 1/4"

FILE NAME =	USER NAME = hamdanah	DESIGNED -	REVISED -	<b>STATE OF ILLINOIS DEPARTMENT OF TRANSPORTATION</b>	<b>ROADWAY AND PAVEMENT MARKING PLAN LINCOLN AVE. (138th ST. TO COTTAGE GROVE AVE.)</b>			F.A.U. R.T.E. =	SECTION	COUNTY	TOTAL SHEETS	SHEET NO.	
ca:\pw\work\p\uidot\hamdanah\d8176891\0126810-sh-t-plan.dgn		DRAWN -	REVISED -		3593	2009-124 RS	COOK	19	6				
PLOT SCALE = 50.0000' / IN.		CHECKED -	REVISED -		SCALE: 1"=50'			SHEET NO. 2 OF 3 SHEETS		STA. 31+00 TO STA. 61+00		CONTRACT NO. 60J78	
PLOT DATE = 2/18/2010		DATE -	REVISED -		ILLINOIS FED. AID PROJECT								

Rev. Sheet 4/8/10