
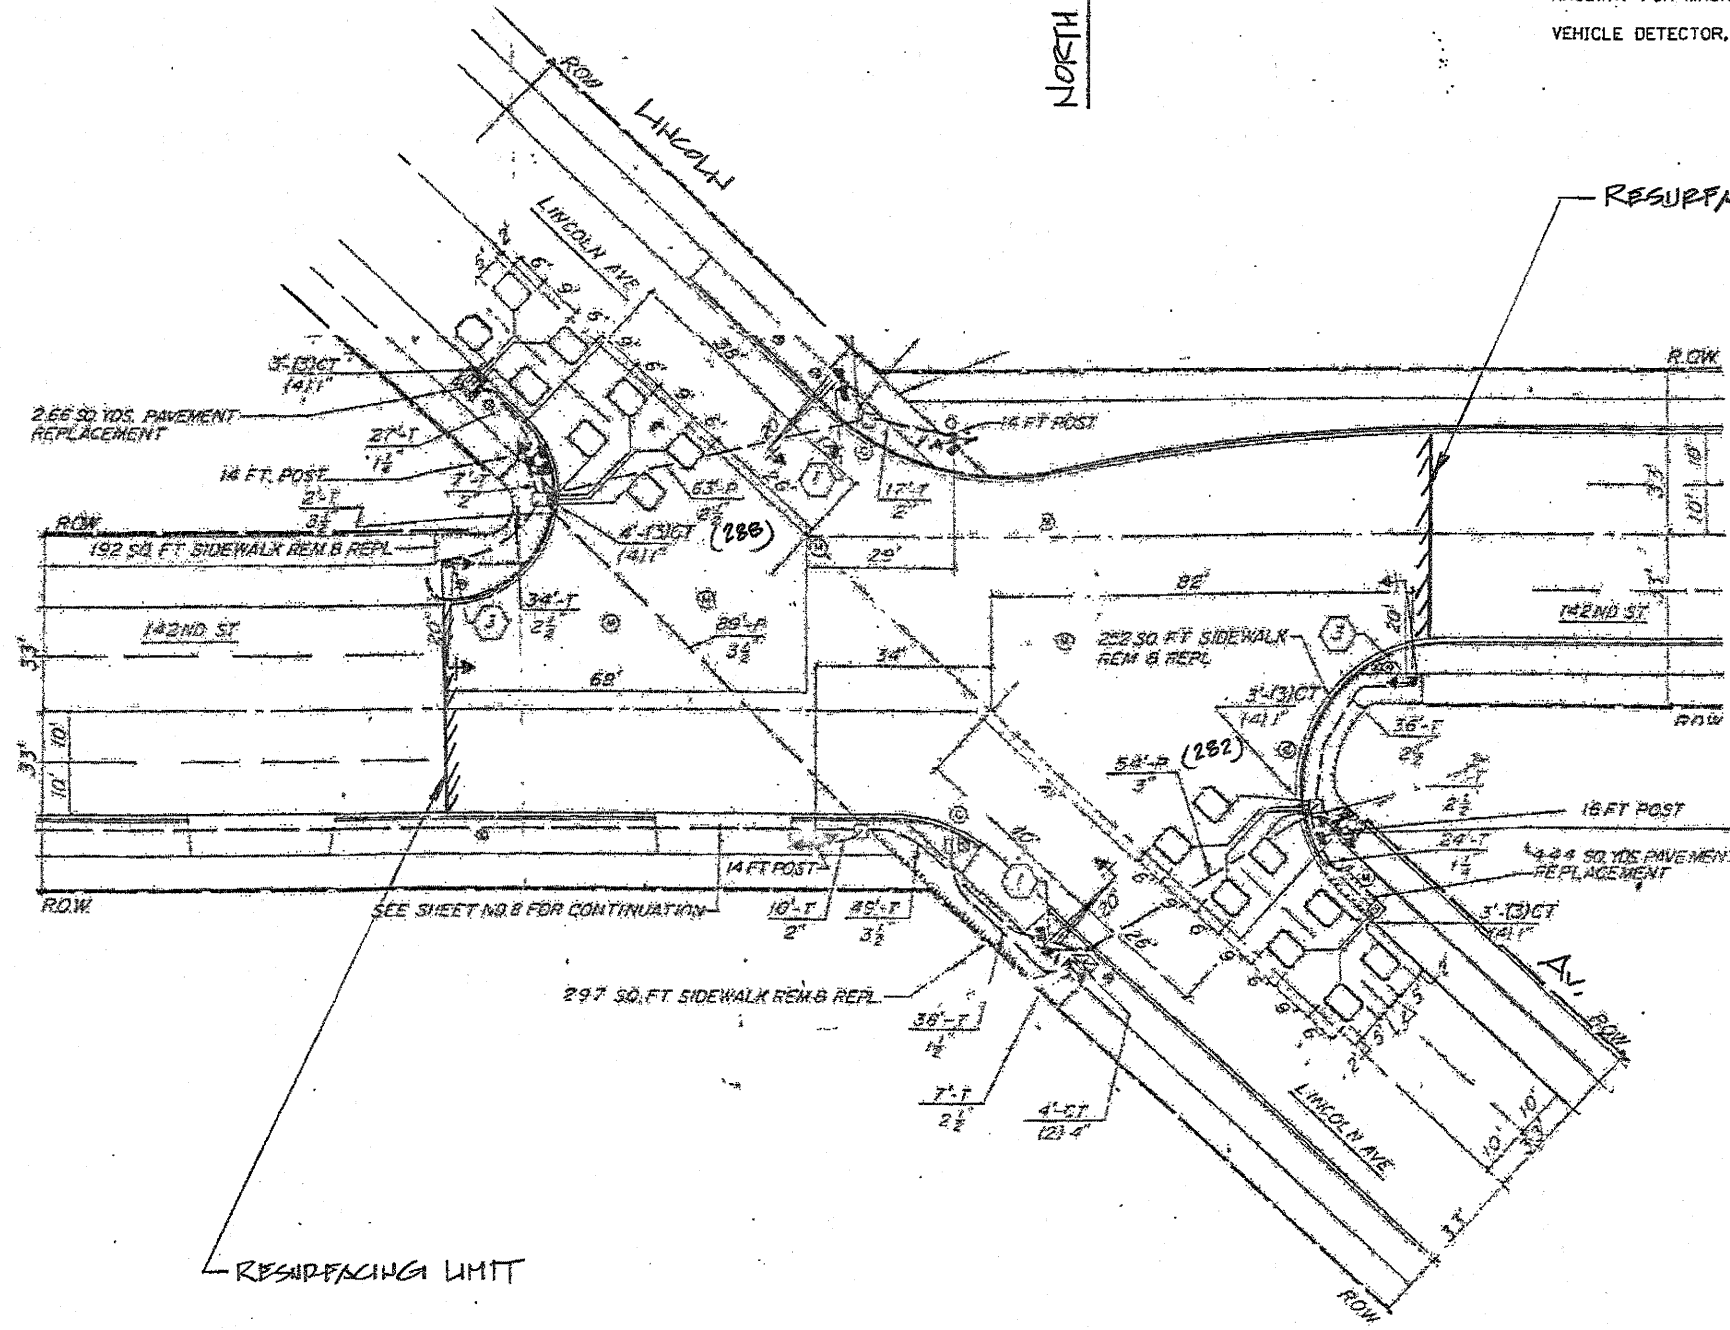


**TRAFFIC SIGNAL LEGEND**

|   | PROPOSED | EXISTING |
|---|----------|----------|
| DETECTOR LOOP                                   |          |          |
| SIGNAL HEAD                                     |          |          |
| G.S. CONDUIT IN TRENCH OR PUSHED                |          |          |
| SIGNAL HEAD WITH BACKPLATE                      |          |          |
| RACEWAY FOR MAGNETIC DETECTOR, TYPE I OR II     |          |          |
| VEHICLE DETECTOR, NON-COMPENSATED MAGNETIC TYPE |          |          |

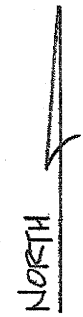

THIS PLAN IS FOR THE SOLE PURPOSE OF DETECTOR LOOP REPLACEMENTS ONLY

REPLACE ALL DETECTOR LOOPS AS SHOWN (WITHIN THE RESURFACING LIMITS)

| CODE     | QUANTITY | UNIT | ITEM                       |
|----------|----------|------|----------------------------|
| 86600600 | 570      | FOOT | DETECTOR LOOP, REPLACEMENT |

|  |                            |                |           |
|--|----------------------------|----------------|-----------|
| FILE NAME =                              | USER NAME = kenthaphiroybo | DESIGNED - BCK | REVISED - |
| \\pwork\work\PH\DOT\KANTHAPHIROYBO\01126 | 1\traff\legand_v7.dgn      | DRAWN - BCK    | REVISED - |
|  | PLOT SCALE = 3/4" = 1' DL  | CHECKED - DAD  | REVISED - |
|  | PLOT DATE = 4/3/2009       | DATE           | REVISED - |

STATE OF ILLINOIS  
DEPARTMENT OF TRANSPORTATION

DISTRICT ONE - DETECTOR LOOP REPLACEMENT  
LINCOLN AVE. @ 142ND ST.

|              |             |        |              |           |
|--------------|-------------|--------|--------------|-----------|
| F.A.M. RTE.  | SECTION     | COUNTY | TOTAL SHEETS | SHEET NO. |
| 3593         | 2009-124 RS | COOK   | 19           | 8         |
| CONTRACT NO. |             |        |              | 60384     |

SCALE: NONE SHEET NO. OF SHEETS STA. TO STA.

FED. ROAD DIST. NO. [ILLINOIS] FED. AID PROJECT