


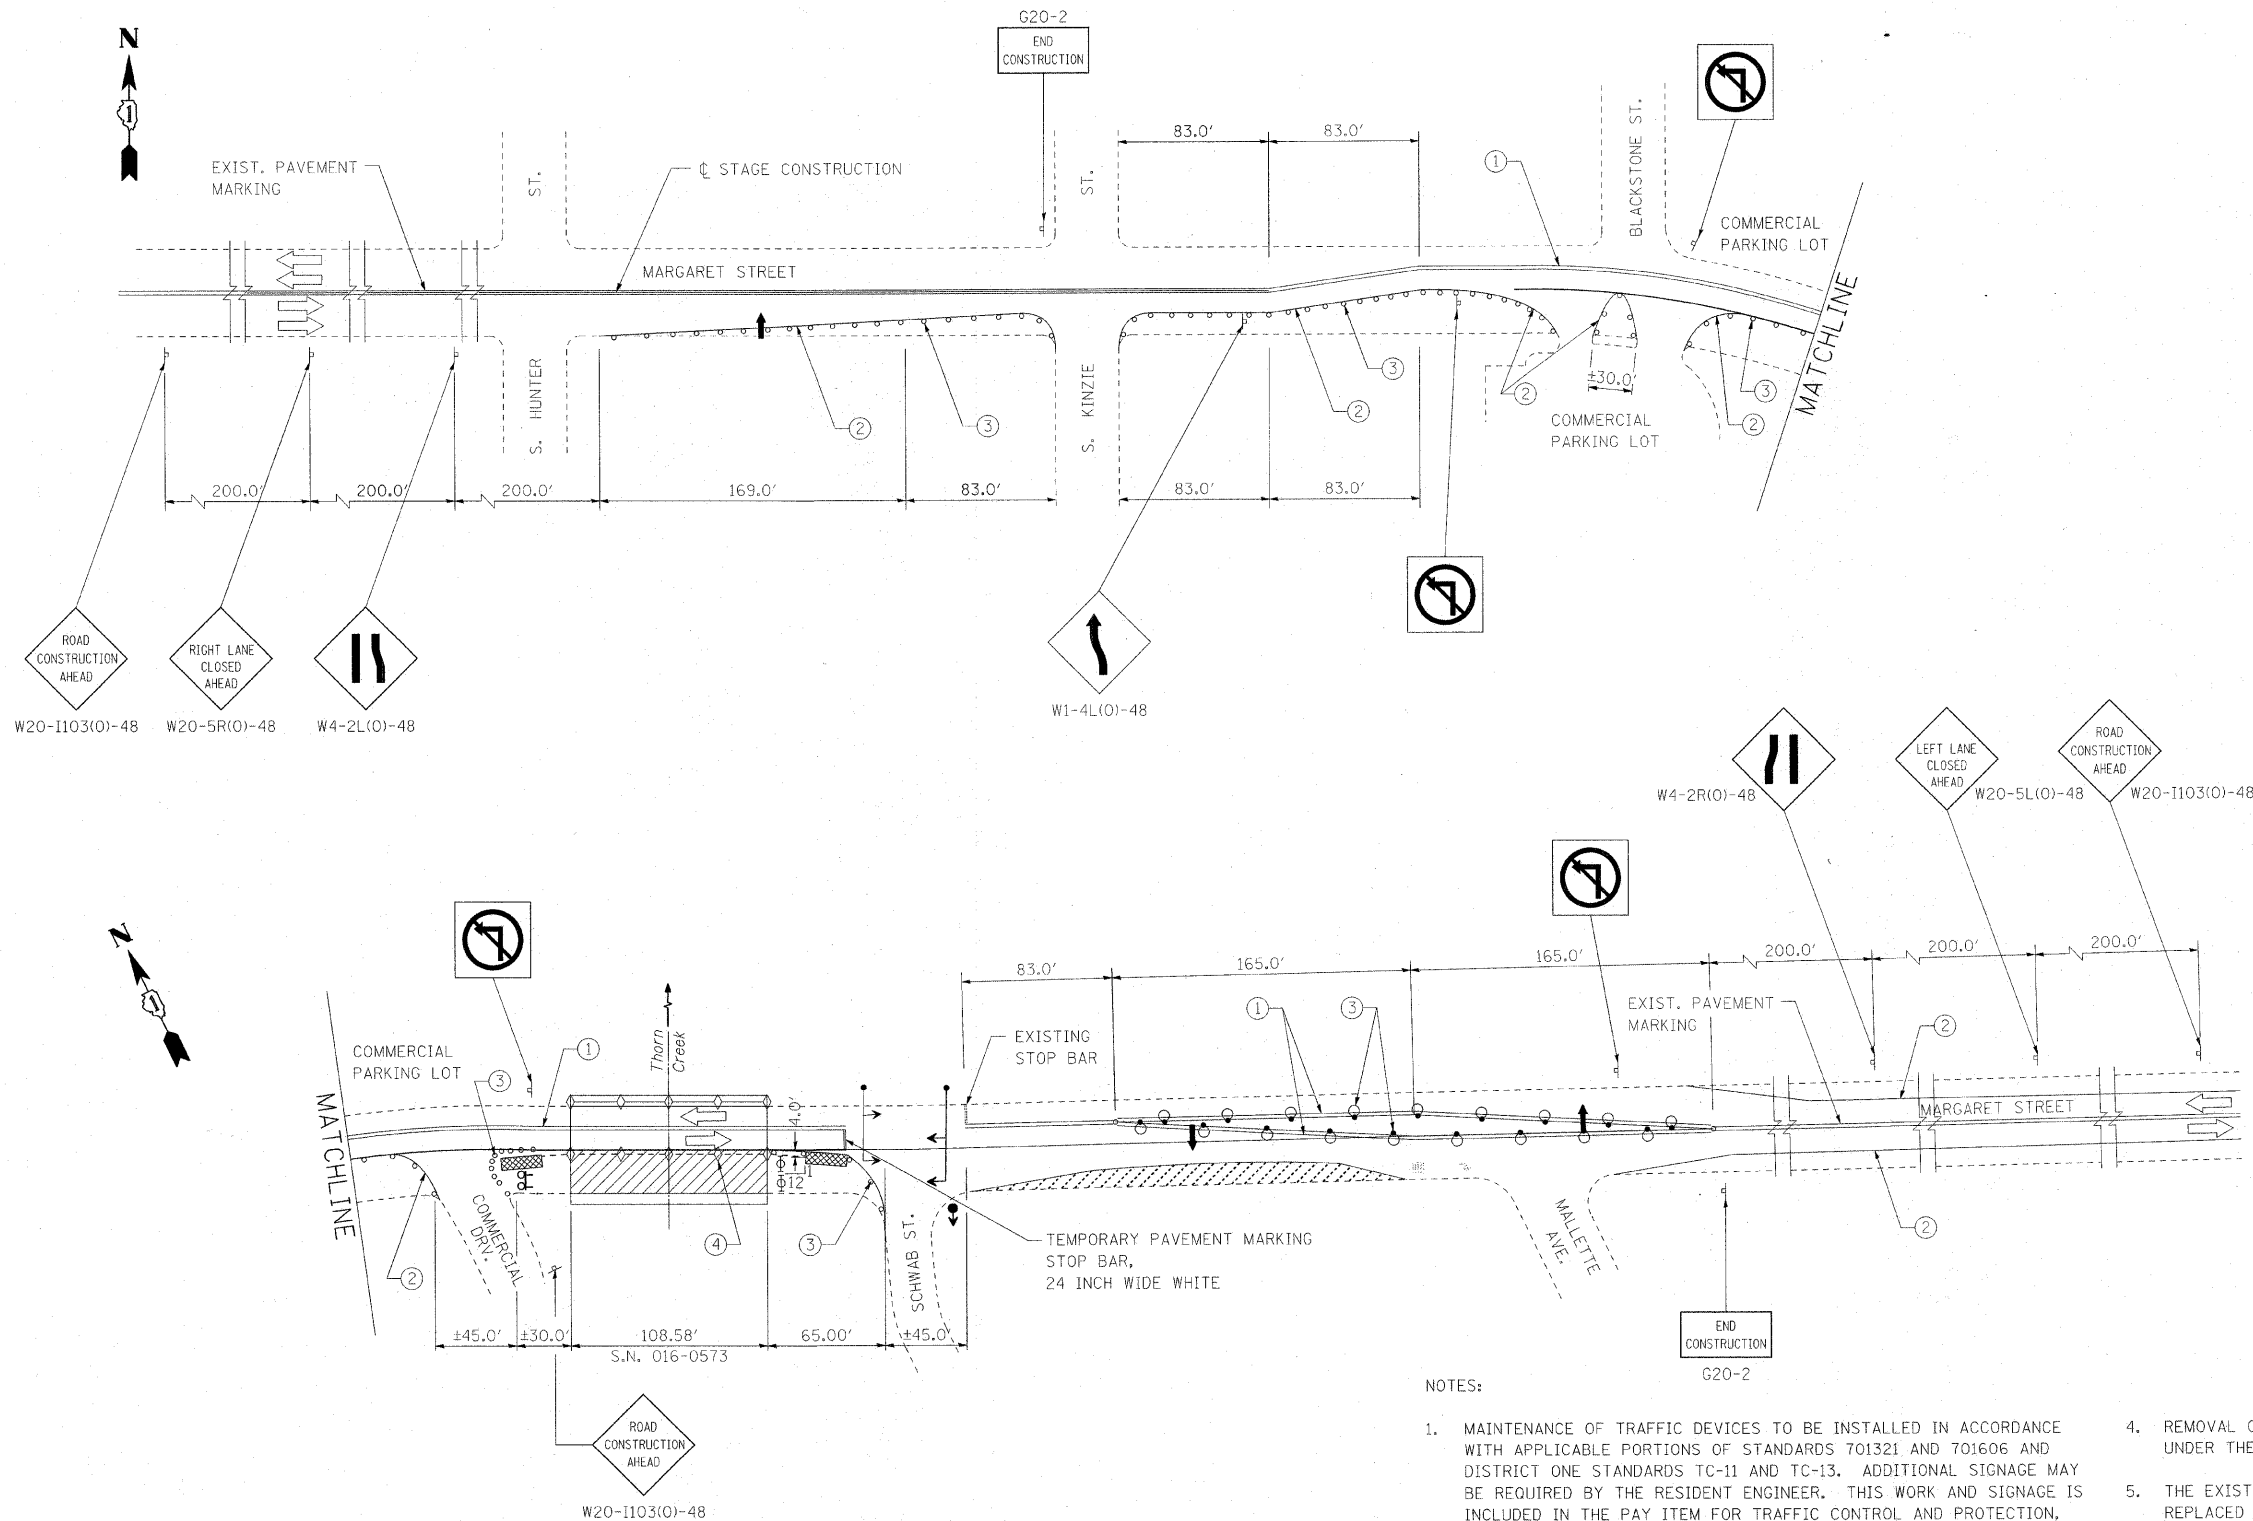

- PAVEMENT STRIPING LEGEND:**
- ① TEMPORARY PAVEMENT MARKING, 4 INCH WIDE DOUBLE YELLOW, AT 8 INCHES C-C
 - ② TEMPORARY PAVEMENT MARKING, 4 INCH WIDE SOLID WHITE
 - ③ DRUMS AT 6' CENTERS IN TAPER
 - ④ BARRIER WALL/GUARDRAILS MARKERS AT 25' CTS. SEE STANDARDS 704001 & 635011

- SYMBOL LEGEND:**
- ↑ ARROW BOARD
 - ⊙ DRUM WITH STEADY BURNING LIGHT
 - ⊞ SIGN ON PORTABLE OR PREEMINENT SUPPORT
 - ▨ WORK AREA
 - ⊕ BARRICADE OR DRUM WITH FLASHING LIGHT
 - ⊞ TYPE III BARRICADE WITH FLASHING LIGHTS
 - ▨ TEMPORARY IMPACT ATTENUATOR
 - ← TRAFFIC SIGNAL
 - TEMPORARY CONCRETE BARRIER
 - ◇ CRYSTAL BIDIRECTIONAL BARRIER WALL/GUARDRAIL MARKER



- NOTES:**
1. MAINTENANCE OF TRAFFIC DEVICES TO BE INSTALLED IN ACCORDANCE WITH APPLICABLE PORTIONS OF STANDARDS 701321 AND 701606 AND DISTRICT ONE STANDARDS TC-11 AND TC-13. ADDITIONAL SIGNAGE MAY BE REQUIRED BY THE RESIDENT ENGINEER. THIS WORK AND SIGNAGE IS INCLUDED IN THE PAY ITEM FOR TRAFFIC CONTROL AND PROTECTION, (SPECIAL).
 2. TEMPORARY PAVEMENT MARKINGS WILL CONSIST OF WET REFLECTIVE TEMPORARY TAPE, TYPE III OF THE WIDTH AND COLOR SHOWN ON THE PLANS.
 3. EXISTING, CONFLICTING PAVEMENT MARKINGS SHALL BE REMOVED. THIS WORK SHALL BE PAID FOR AS PAVEMENT MARKING REMOVAL.
 4. REMOVAL OF THE TEMPORARY PAVEMENT MARKINGS SHALL BE PAID FOR UNDER THE PAY ITEM WORK ZONE PAVEMENT MARKING REMOVAL.
 5. THE EXISTING PAVEMENT MARKINGS THAT HAVE BEEN REMOVED SHALL BE REPLACED IN-KIND. POLYUREA PAVEMENT MARKING, TYPE I WILL BE PLACED ON CONCRETE SURFACES. THERMOPLASTIC PAVEMENT MARKINGS WILL BE PLACED ON HMA SURFACES.
 6. EXISTING TRAFFIC SIGNALS AT SCHWAB STREET MAY REQUIRE MODIFIED TIMINGS, PHASING, AND SIGNAL HEADS. ANY MODIFICATIONS (INCLUDING INSTALLATION OF ANY REQUIRED TRAFFIC CONTROL DEVICES) TO THE EXISTING TRAFFIC SIGNALS REQUIRED FOR CONSTRUCTION STAGING WILL BE PAID FOR AS TEMPORARY TRAFFIC SIGNAL INSTALLATION.

FILE NAME = DIG0J82-shl-staging.dgn	USER NAME = 100T(eng)	DESIGNED - V. ROUSTAN	REVISED -	STATE OF ILLINOIS DEPARTMENT OF TRANSPORTATION	MARGARET STREET OVER THORN CREEK SUGGESTED TRAFFIC CONTROL AND STAGING PLAN I			F.A.U. RTE. 1620	SECTION 431-1	COUNTY COOK	TOTAL SHEETS 16	SHEET NO. 3	
	PLOT SCALE = 50.0000' / IN.	DRAWN - P. HAINES	REVISED -		SCALE: 1"=50'	SHEET NO. 1 OF 2 SHEETS	STA. TO STA.	CONTRACT NO. 60JB2					
	PLOT DATE = 2/25/2010	CHECKED - J. HAMELKA	REVISED -		ILLINOIS FED. AID PROJECT								
	DATE - JANUARY, 2010	DATE -	REVISED -										