
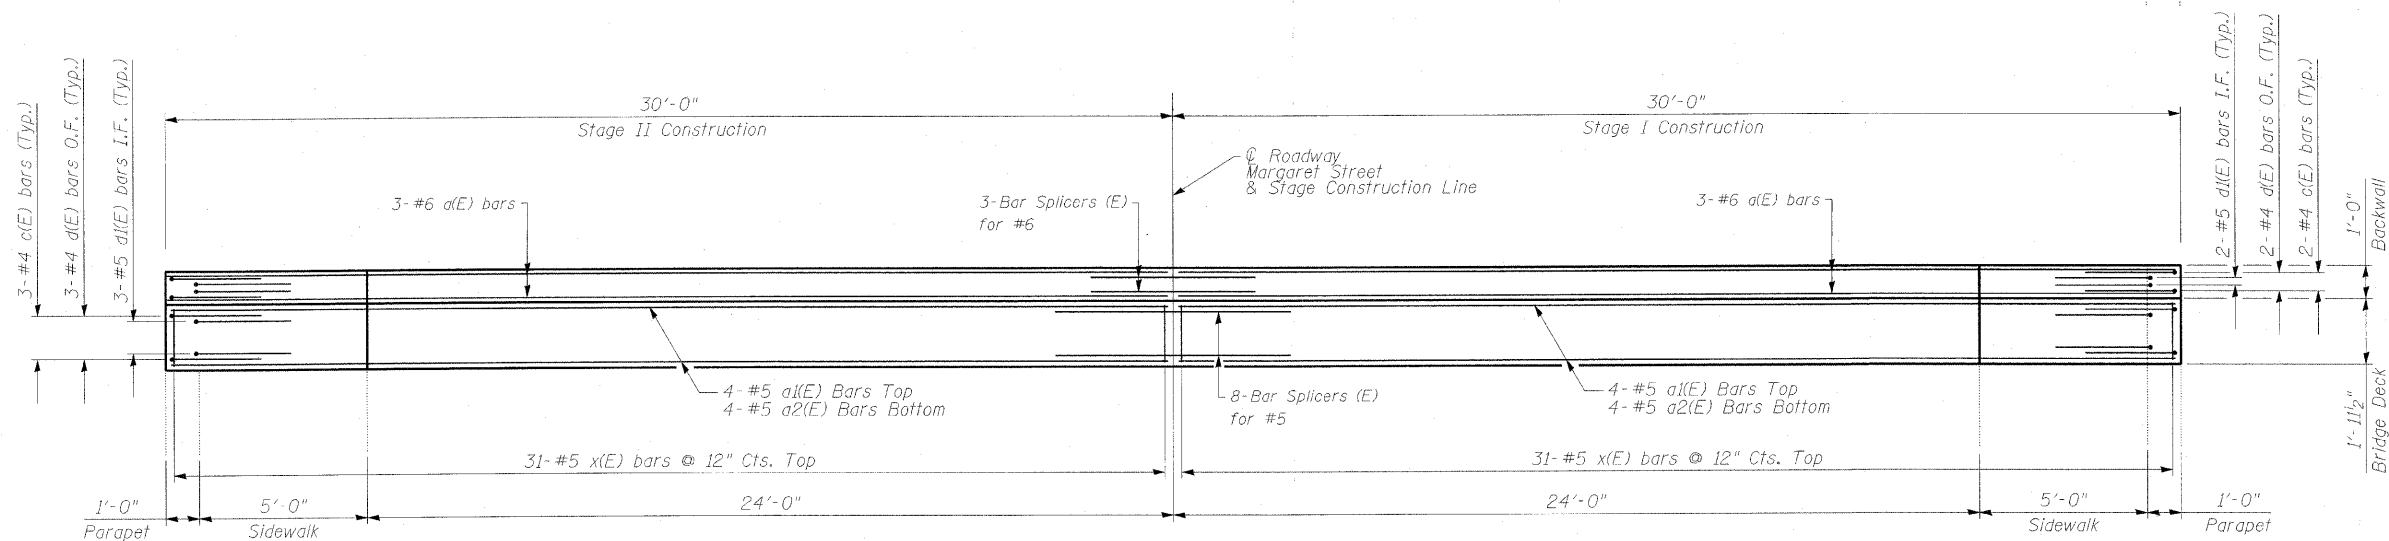






STATE OF ILLINOIS  
DEPARTMENT OF TRANSPORTATION

Notes:  
1. I.F. denotes inside face.  
O.F. denotes outside face.

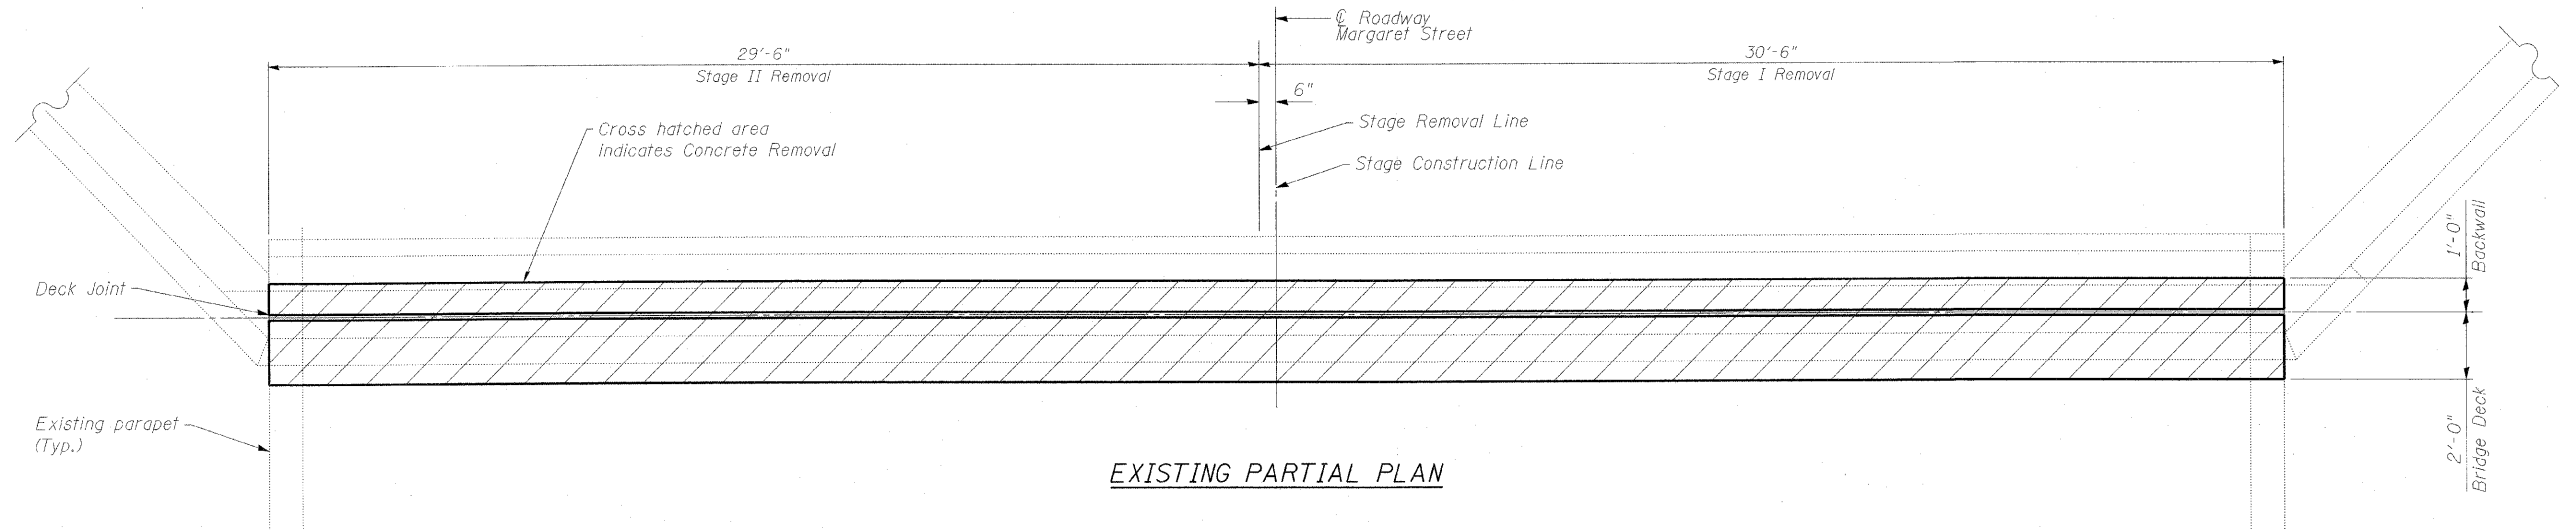

**BILL OF MATERIAL**

Bar	No.	Size	Length	Shape
a(E)	12	#6	29'-8"	—
a1(E)	16	#5	29'-8"	—
a2(E)	16	#5	27'-8"	—
c(E)	20	#5	7'-10"	┌
d(E)	20	#5	4'-10"	└
d1(E)	20	#5	3'-6"	└
x(E)	124	#5	2'-2"	└

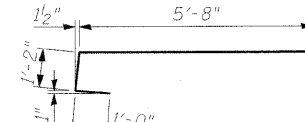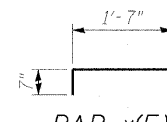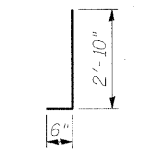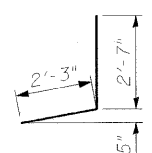

DESIGNED	JMH
CHECKED	LMS
DRAWN	VC
CHECKED	JMH

2010	EXAMINED
ENGINEER OF STRUCTURAL SERVICES	PASSED
ENGINEER OF BRIDGES AND STRUCTURES	

EXPANSION JOINT REPAIRS  
STRUCTURE NO. 016-0573

SHEET NO. S5 OF S10 SHEETS	F.A.U. RTE.	SECTION	COUNTY	TOTAL SHEETS	SHEET NO.
	1620	43I-1	COOK	16	9
CONTRACT NO. 60J82					
ILLINOIS FED. AID PROJECT					