



STATE OF ILLINOIS
DEPARTMENT OF TRANSPORTATION

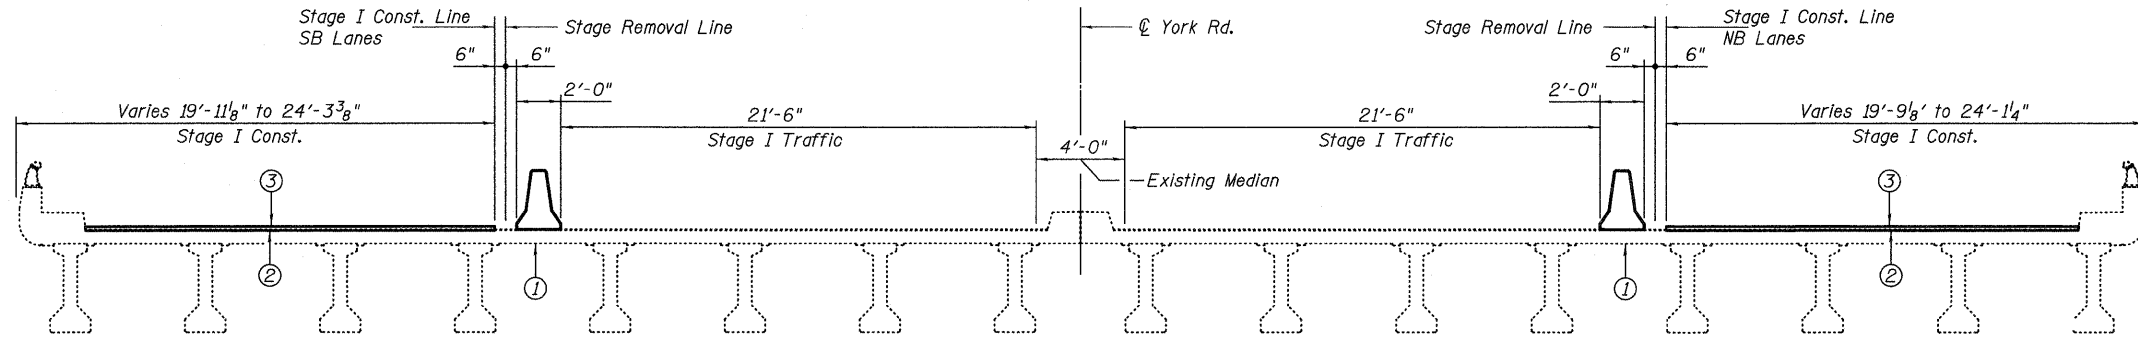

STAGE I CONSTRUCTION
(Looking North)

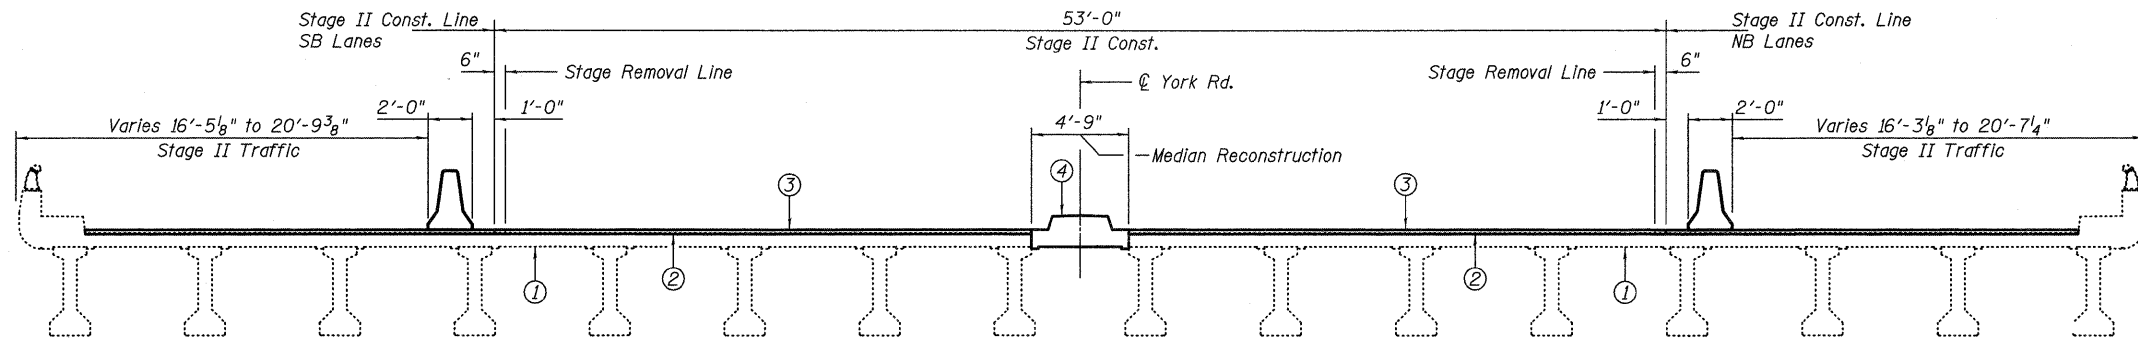

STAGE II CONSTRUCTION
(Looking North)

LEGEND

- ① Existing 7 1/2" slab
- ② Proposed 1/2" Bridge Deck Hydro-Scarification
- ③ Proposed 2 1/4" Bridge Deck Latex Concrete overlay
- ④ Existing 4' median to be reconstructed for longitudinal joint closure

DESIGNED - CMV
CHECKED - SDS
DRAWN - DLH
CHECKED - CMV

WHKS & CO.
ENGINEERING

7018 KINGSMILL CT.,
SPRINGFIELD, IL
(217) 483-9457
DESIGN FIRM #184001036

STAGE CONSTRUCTION DETAILS
F.A.U. RTE. 2678 (YORK ROAD) OVER
F.A.P. RTE. 347 (IL RTE. 38 -ROOSEVELT ROAD)
SECTION 163 HB-I-1
DUPAGE COUNTY
STATION 621+01.69
STRUCTURE NO. 022-0067

SHEET NO. 3	F.A.U. RTE. 2678	SECTION 163 HB-I-1	COUNTY DUPAGE	TOTAL SHEETS 31	SHEET NO. 13
16 SHEETS	C-91-275-10		CONTRACT NO. 60J85		
ILLINOIS FED. AID PROJECT					